



GROUND FLOOR PLAN

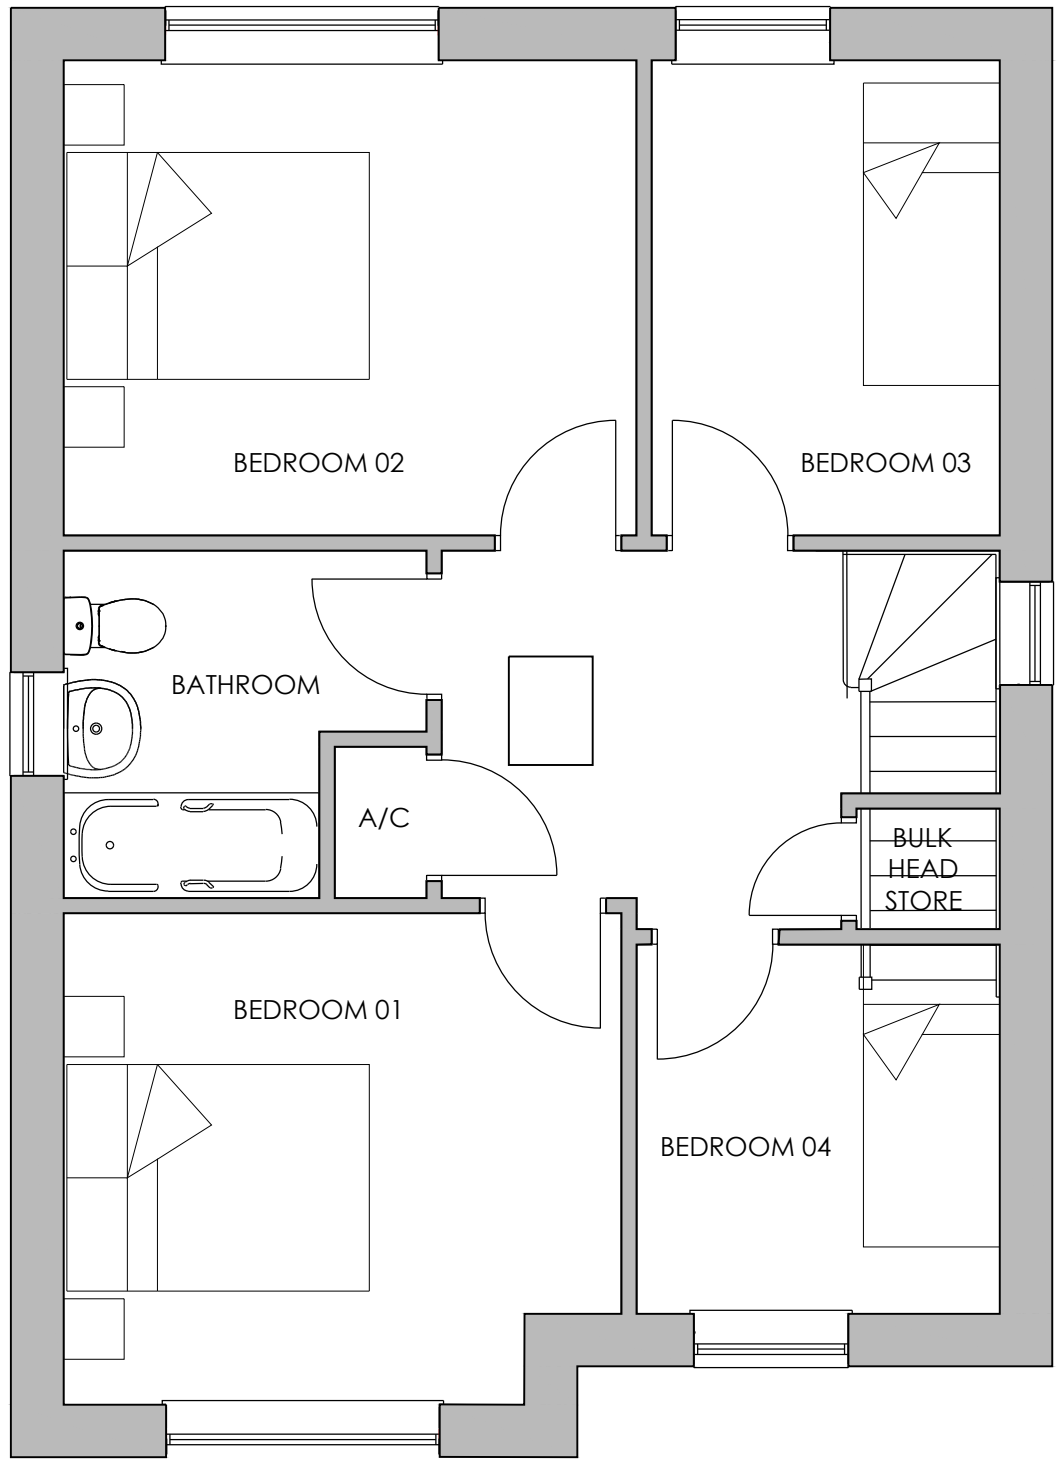

FIRST FLOOR PLAN

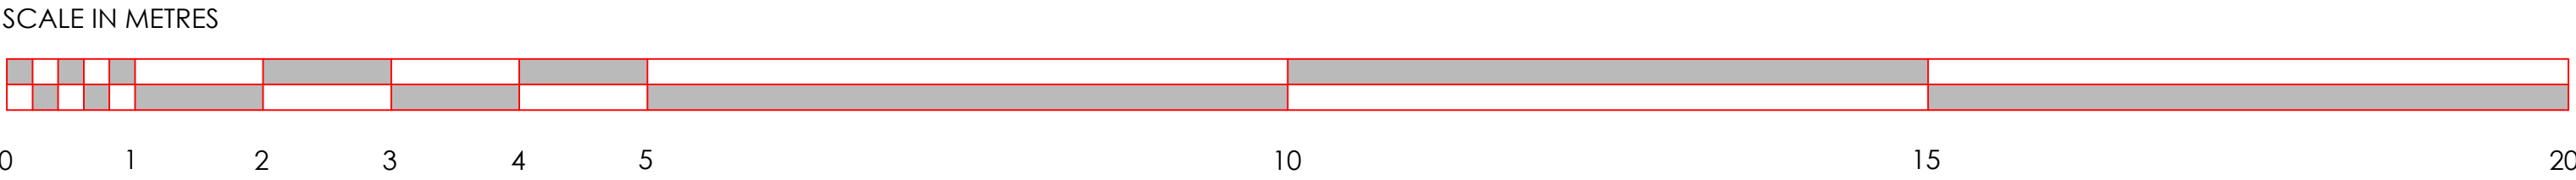

A	04.11.20	SCALE BAR ADDED	SC
REV	DATE	DESCRIPTION	BY

DRAWING STATUS - INDICATED WITH ✓			
FEASIBILITY	BUILDING REGS	PLANNING	✓
FOR APPROVAL	INFORMATION	CONSTRUCTION	



LOWFIELD > MARION > WELSHPOOL > POWYS > SY21 8JX  
TEL > 01453 891858  
E-MAIL > enquiries@sjroberts.com  
WEBSITE > www.sjroberts.com

CLIENT  
WM HOUSING GROUP

PROJECT  
TENBURY ROAD,  
BRIMFIELD

SCALE  
1:50 @ A1  
1:100 @ A3

DATE  
OCTOBER 2020  
DRAWN BY  
SC

DRAWING TITLE  
**4 BED AFFORDABLE-ORANGE  
GENERAL ARRANGEMENT  
FLOOR PLAN**

PROJECT NO.  
**FEAS**

DRAWING NO.  
**200**

REVISION  
**A**

NOTES:  
ALL DIMENSIONS TO BE CHECKED AND CONFIRMED ON SITE PRIOR TO ANY WORKS OR FABRICATION.  
DO NOT SCALE OFF THIS DRAWING.  
ANY ERRORS, OMISSIONS OR DISCREPANCIES ARE TO BE BROUGHT TO THE ATTENTION OF SJ ROBERTS IMMEDIATELY.

© THE CONTENTS OF THIS DRAWING ARE THE COPYRIGHT OF SJ ROBERTS GROUP. IT MUST NOT BE REPRODUCED NOR AMENDED BY A THIRD PARTY WITHOUT OUR WRITTEN PERMISSION.

SJ ROBERTS CONSTRUCTION LTD:  
Registered in England & Wales  
Registration No: 3153914  
Vat No. 870 1768 14

Part of the SJ Roberts Group