


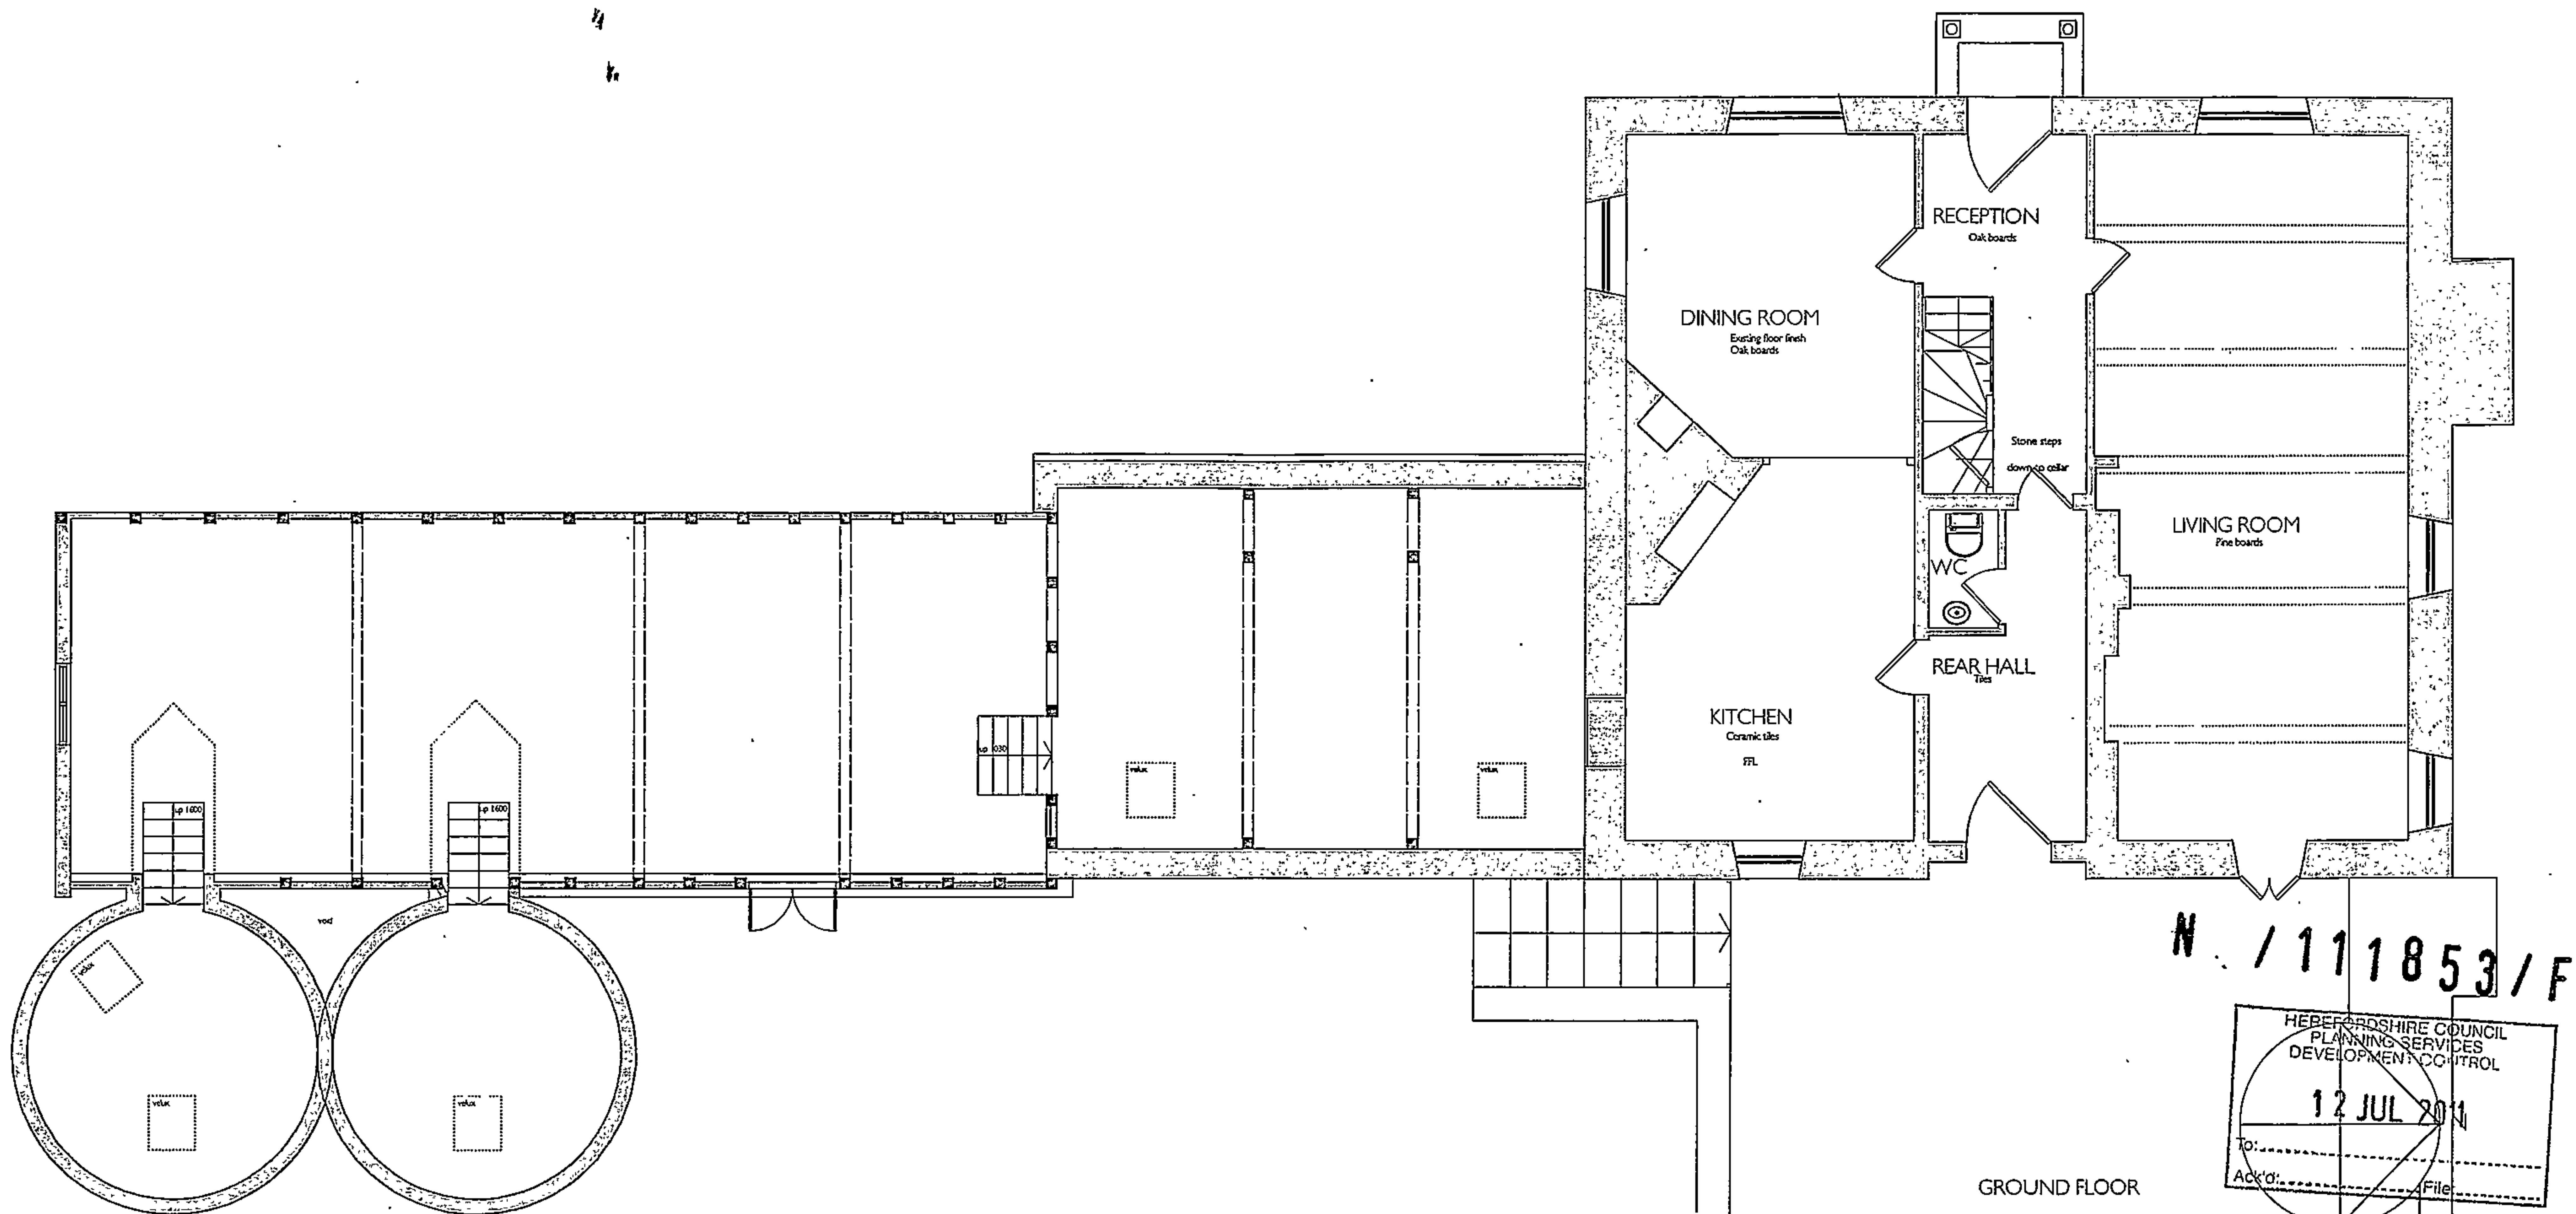

GROUND FLOOR

N / 111853 / F

HEREFORDSHIRE COUNCIL
PLANNING SERVICES
DEVELOPMENT CONTROL

12 JUL 2011

To: _____

Ack'd: _____

File: _____

Proposed Alterations
Lower Castleon Westhild
Ground floor plan as existing
Drawing no. 99242.P02
Scale 1:100 at A3
January 2011



warren benbow architects
21-22 Mill Street Kington
Herefordshire HR5 3AL
01544 239 136
www.warrenbenbow.com
Email@warrenbenbow.co.uk