




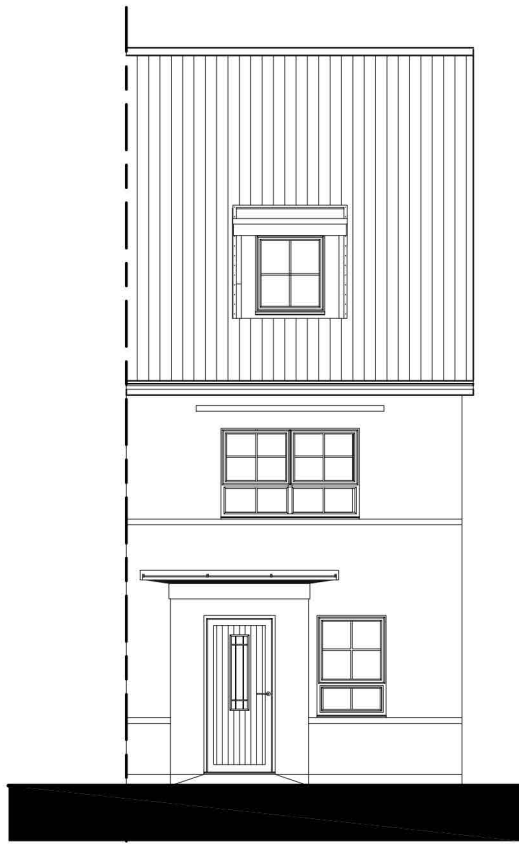


FRONT ELEVATION

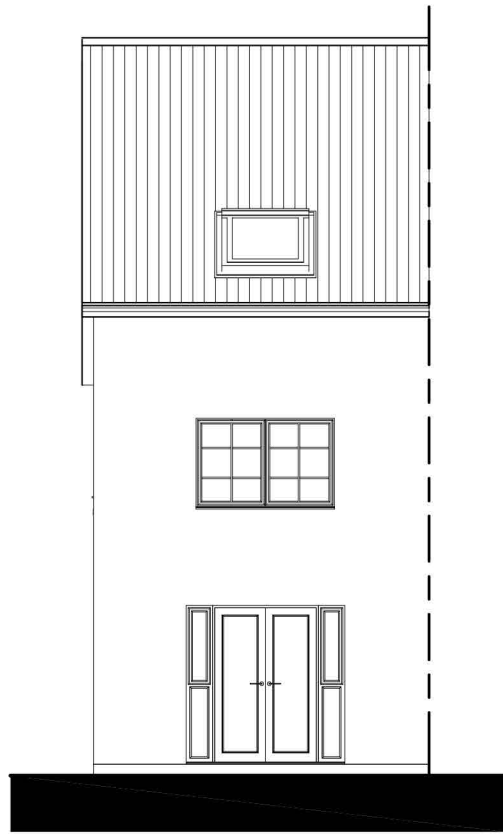


REAR ELEVATION

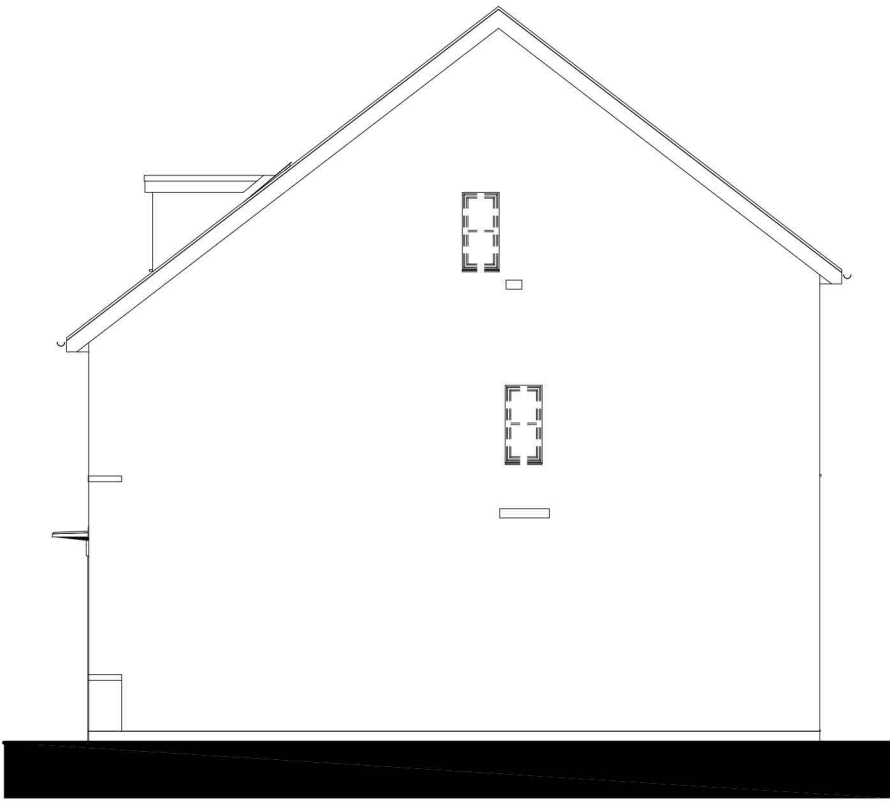

SIDE ELEVATION

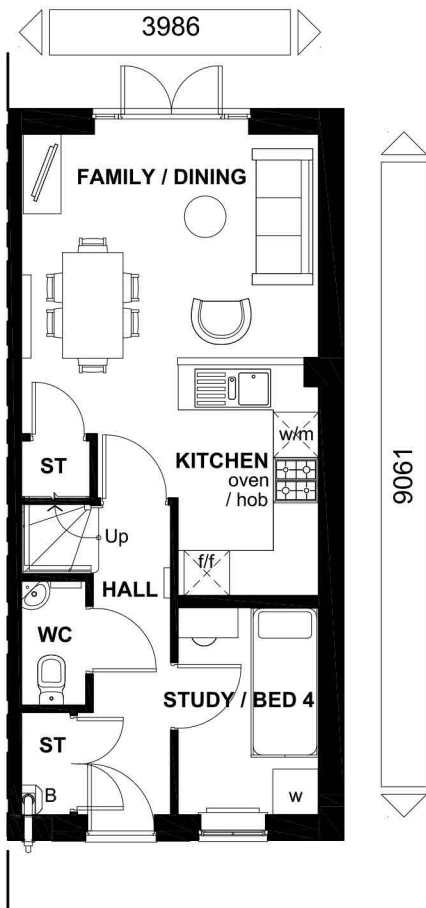


GROUND FLOOR

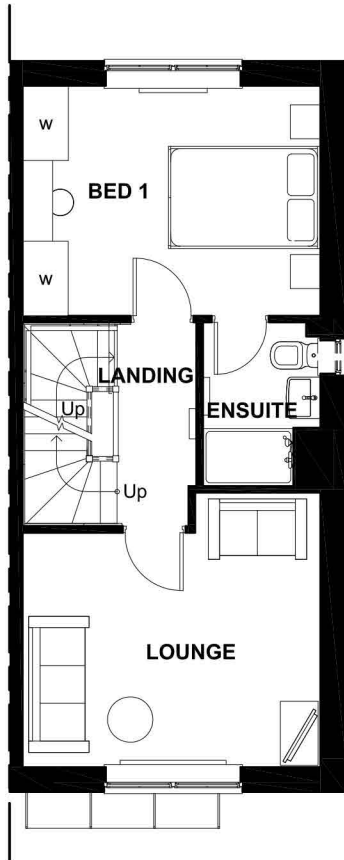

FIRST FLOOR



SECOND FLOOR

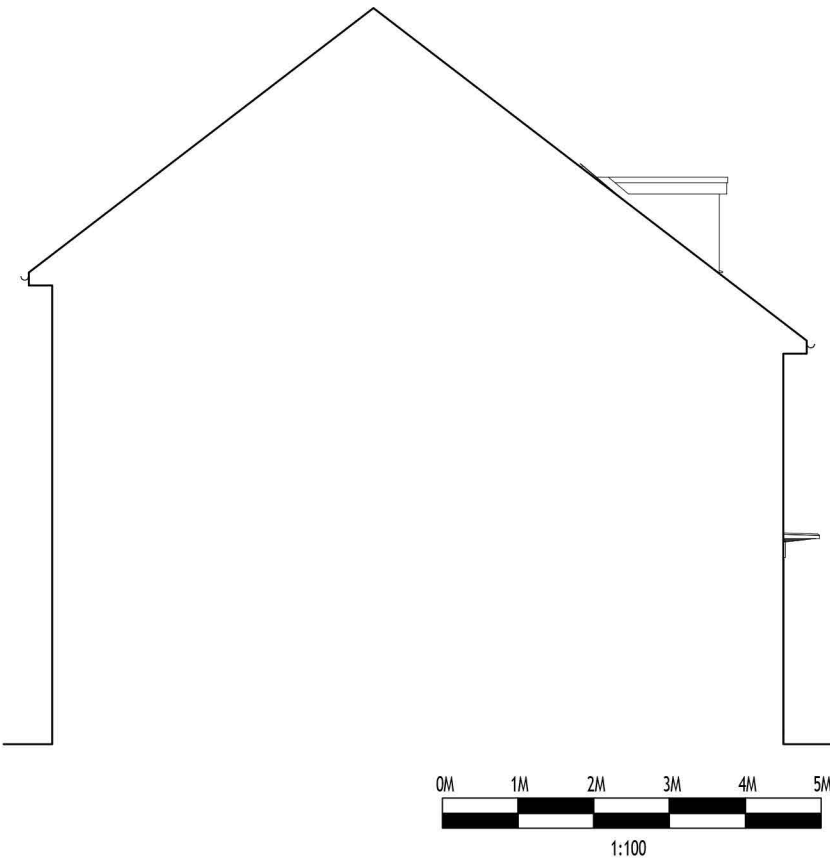

SIDE ELEVATION

Floor Area: 1072 ft²/ 99.6 m²

Sales Name: Kingsville (End) (OP)

House Type Code: BKIS 00CE

Spec: EMBASSY Drawing No:01

Date: April 2016

Drawn: GDT

Checked: GDT

Scale: 1 : 100 @A3

WARNING TO HOUSE-PURCHASERS

Buyers are warned that this is a working drawing and the contents of this drawing may be subject to change during the progress of the build process. The layout, form, content, and dimensions specified are included for general guidance only. Whilst we make every effort to ensure our drawings are up to date there may be changes in regulations and/or re-planning. Purchasers are advised to check with Sales Adviser whether any alterations have been made to this drawing. The contents of this drawing do not constitute a contract, part of any contract or warranty unless specifically incorporated into the contract. They should not be relied upon for the purposes of entering into a contract to purchase any property.

Planning

Rev	Description	Date
C	Refer to Data Sheet for full revision description	Jan 2018
D	Refer to Data Sheet for full revision description	Jun 2018
E	Refer to Data Sheet for full revision description	Dec 2018



BARRATT
DEVELOPMENTS PLC