




CE07/2646/F

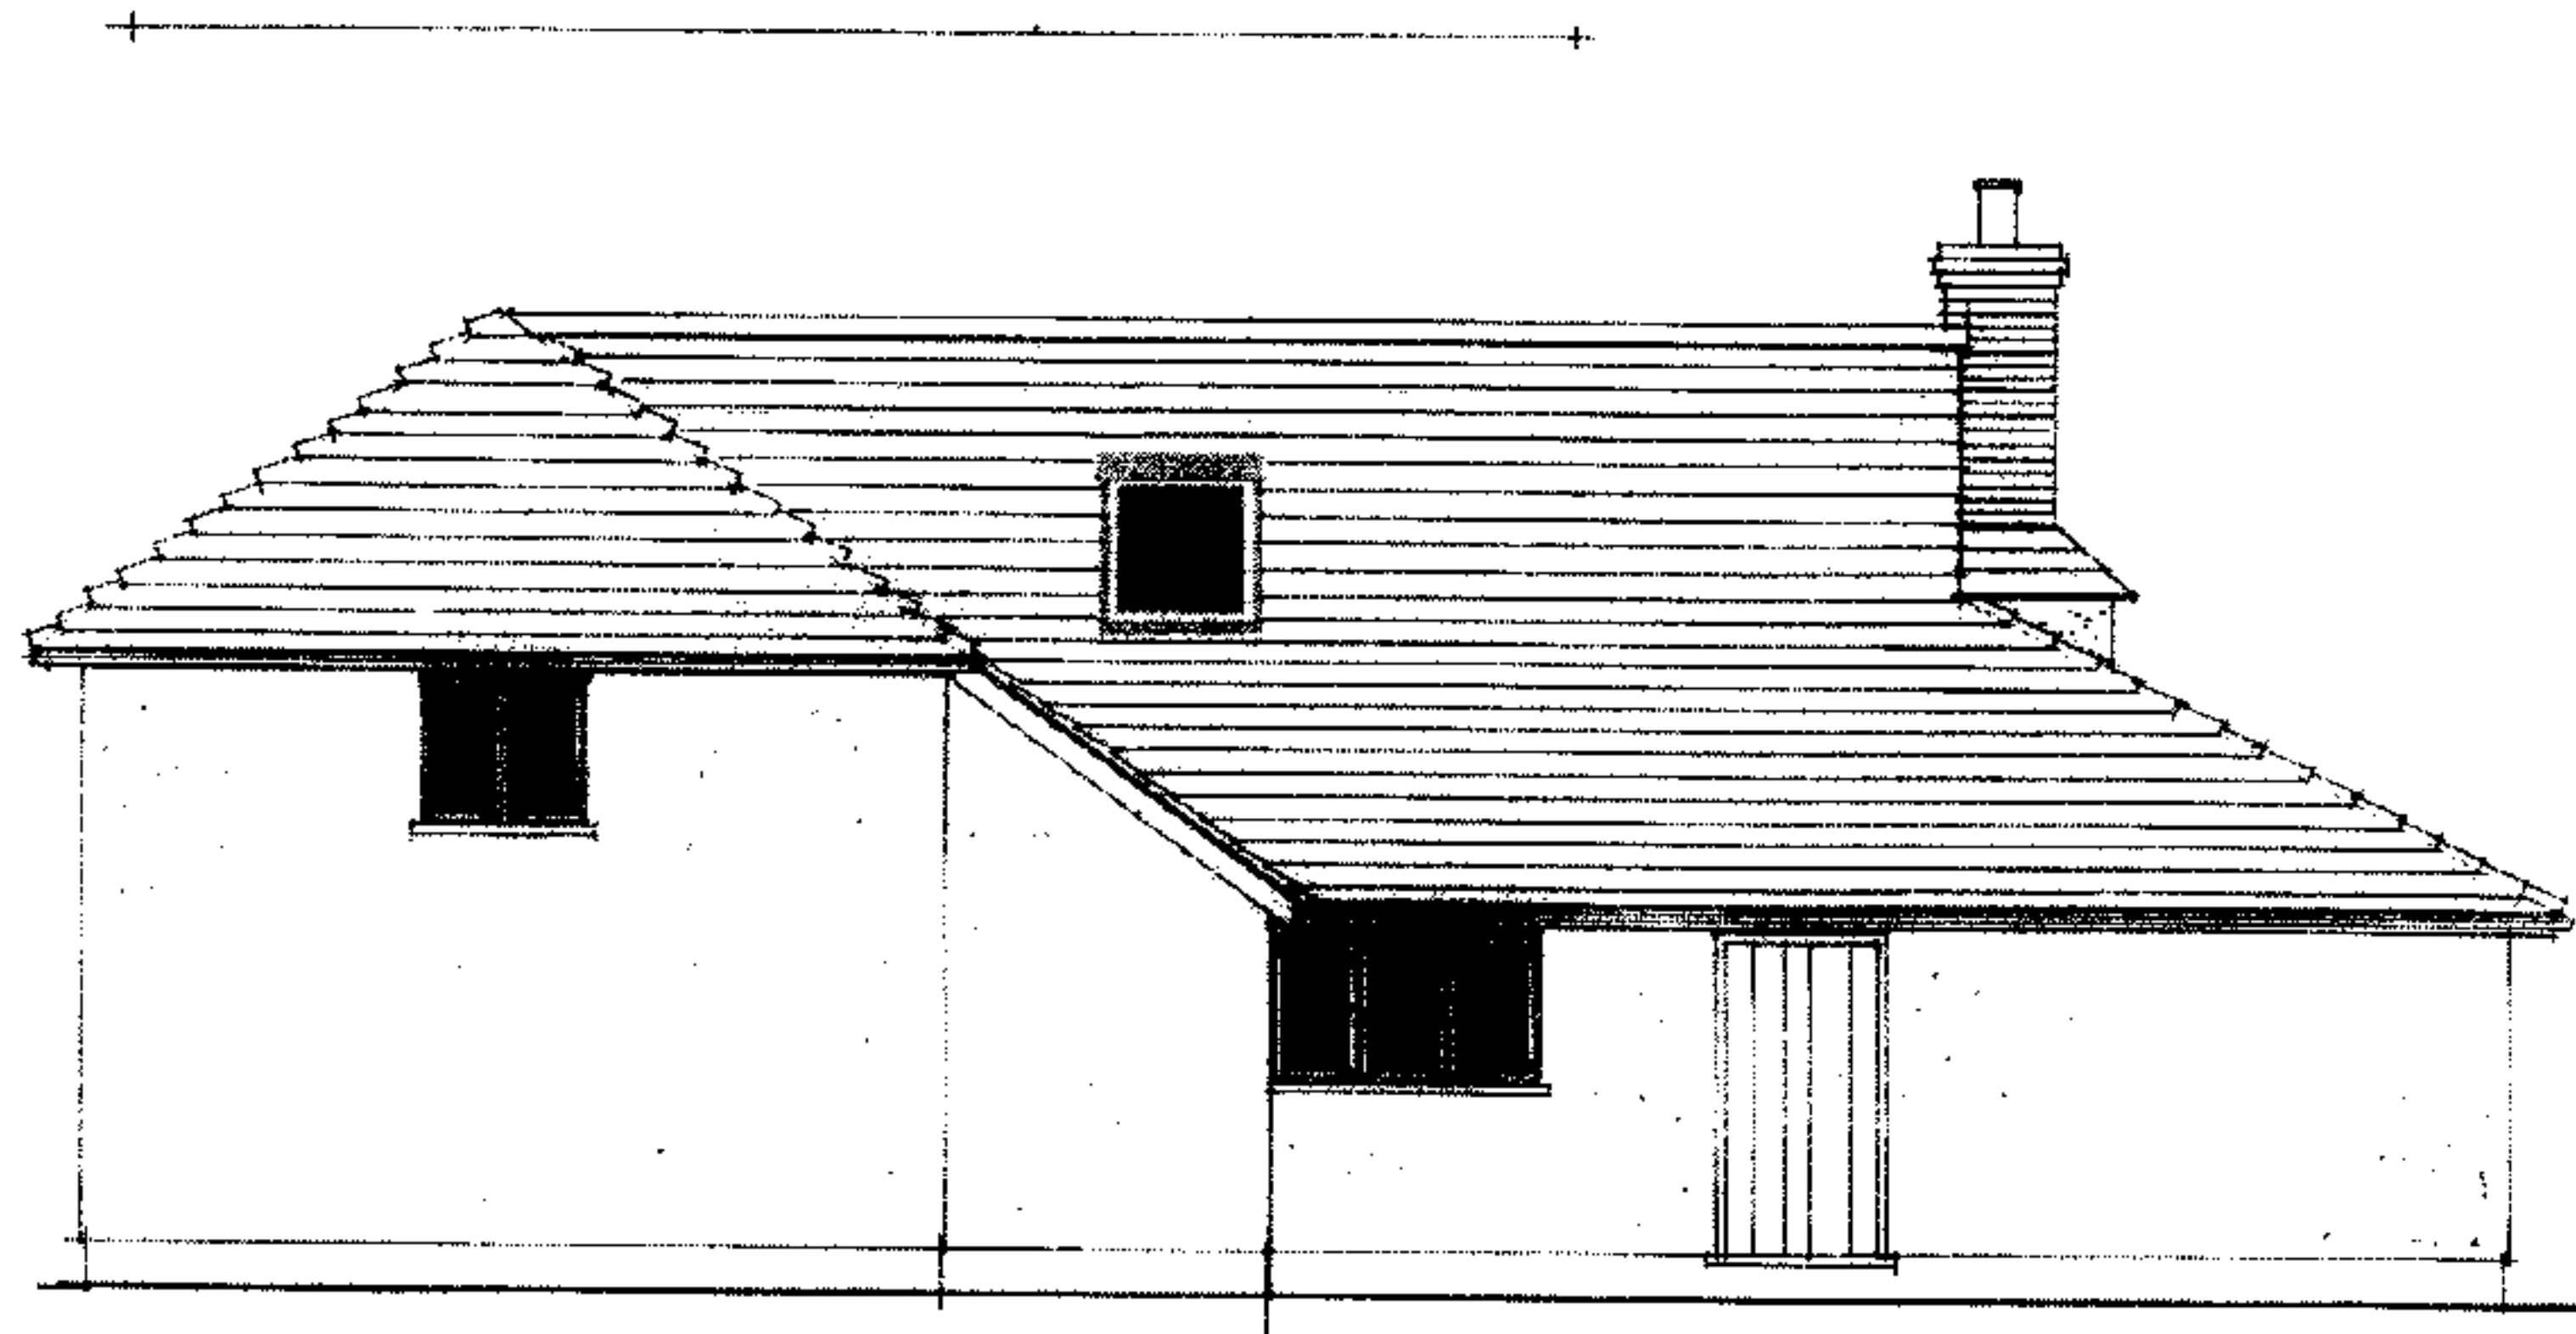


NORTH ELEVATION

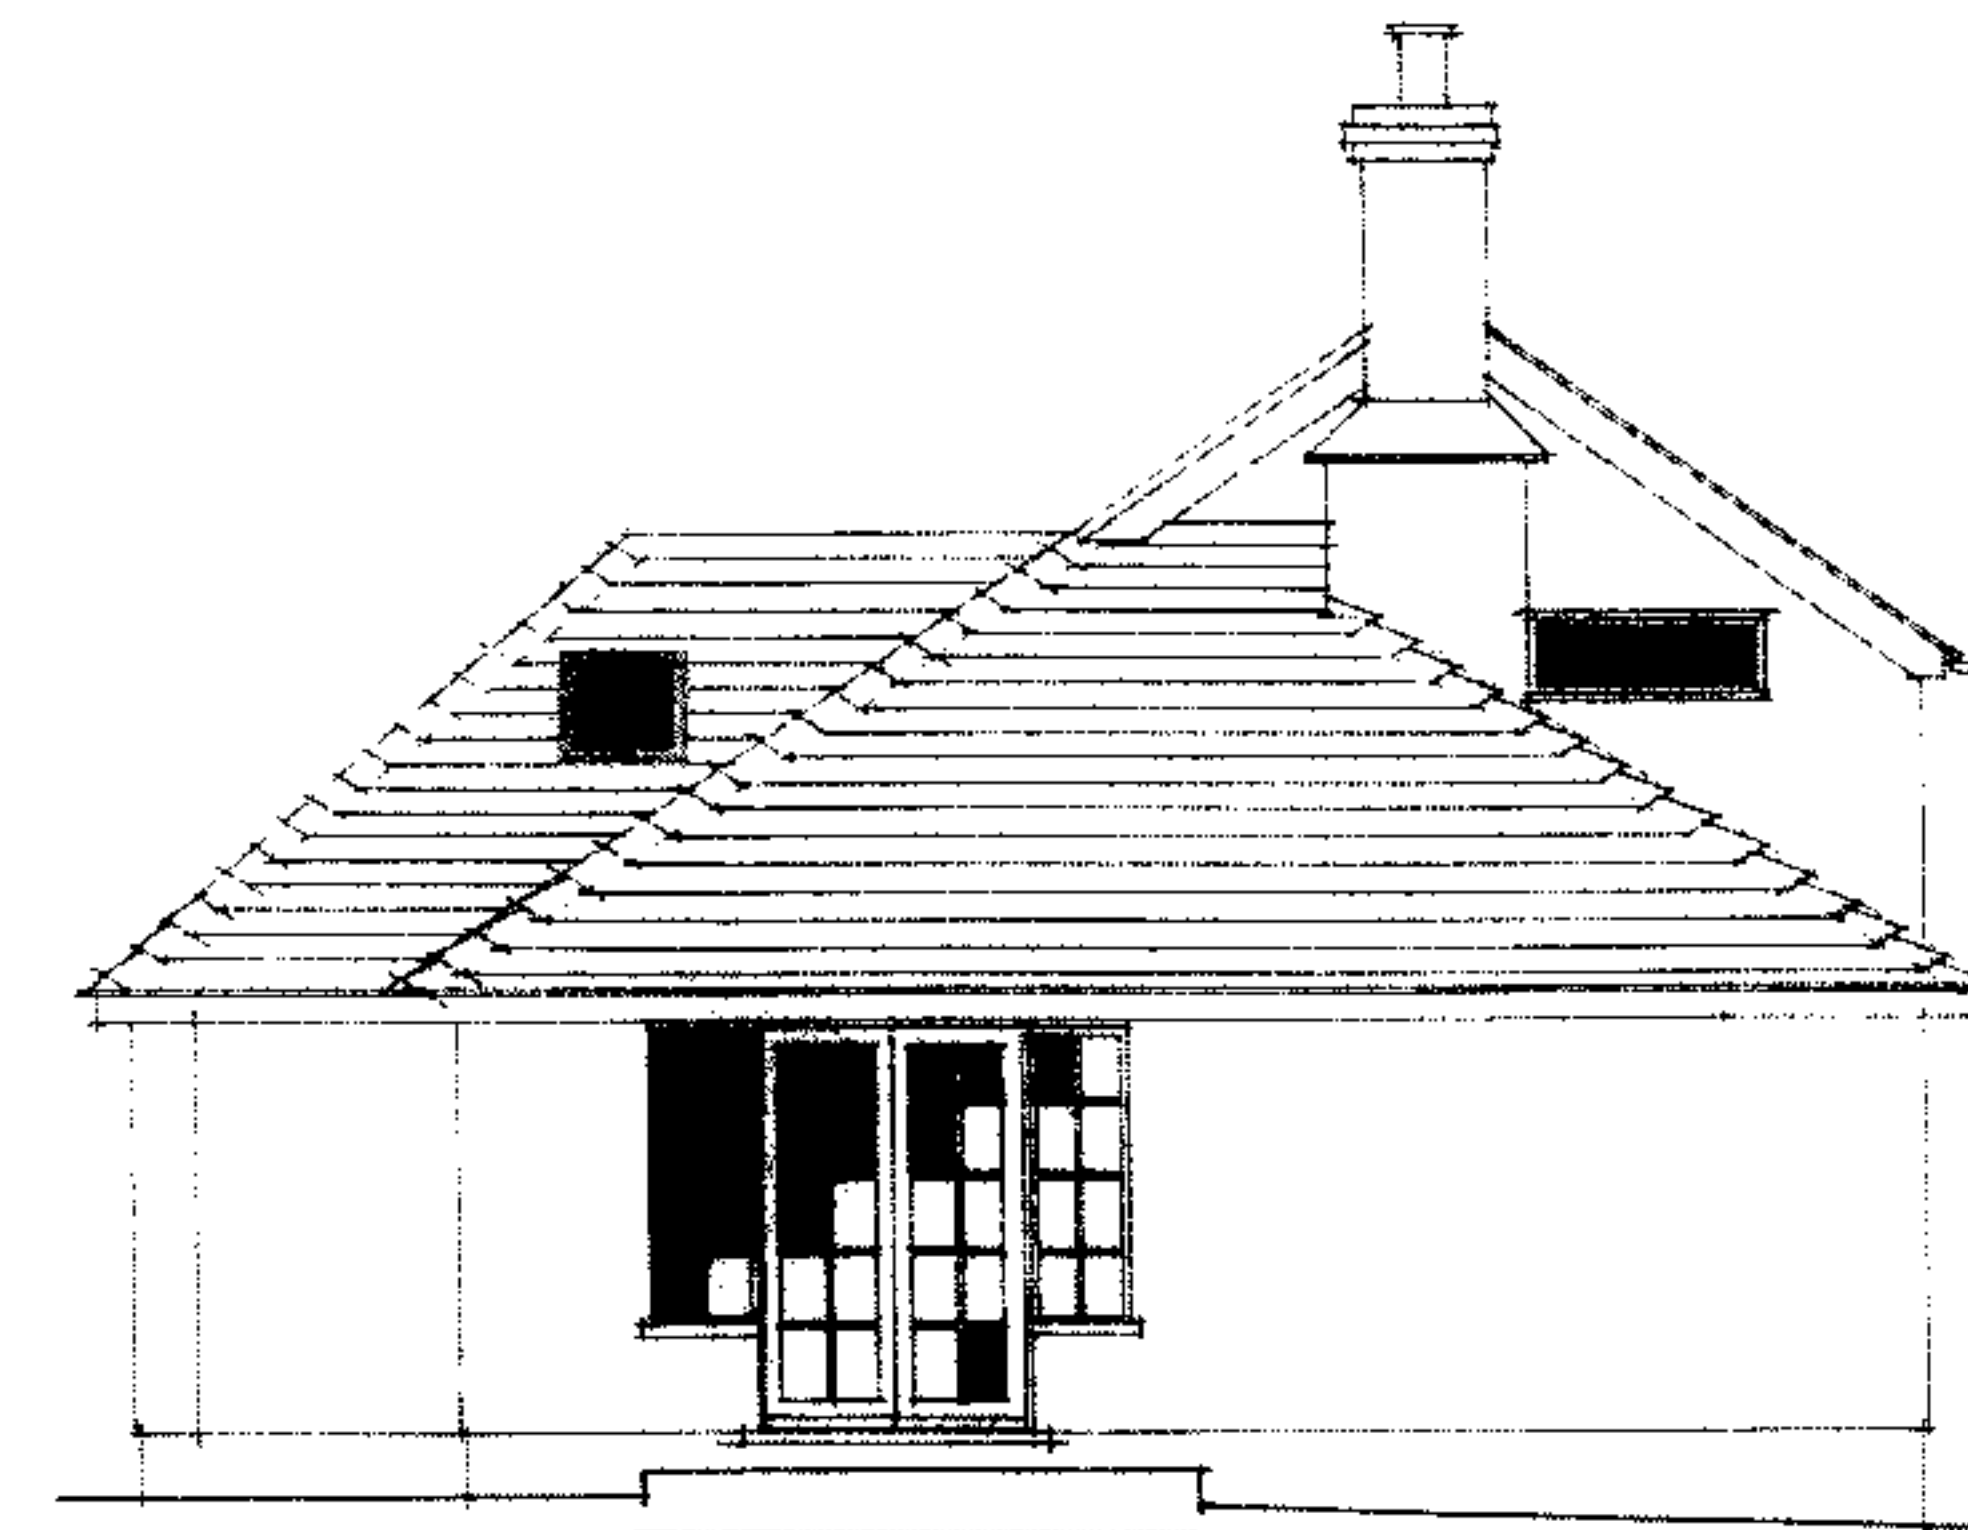

WEST ELEVATION

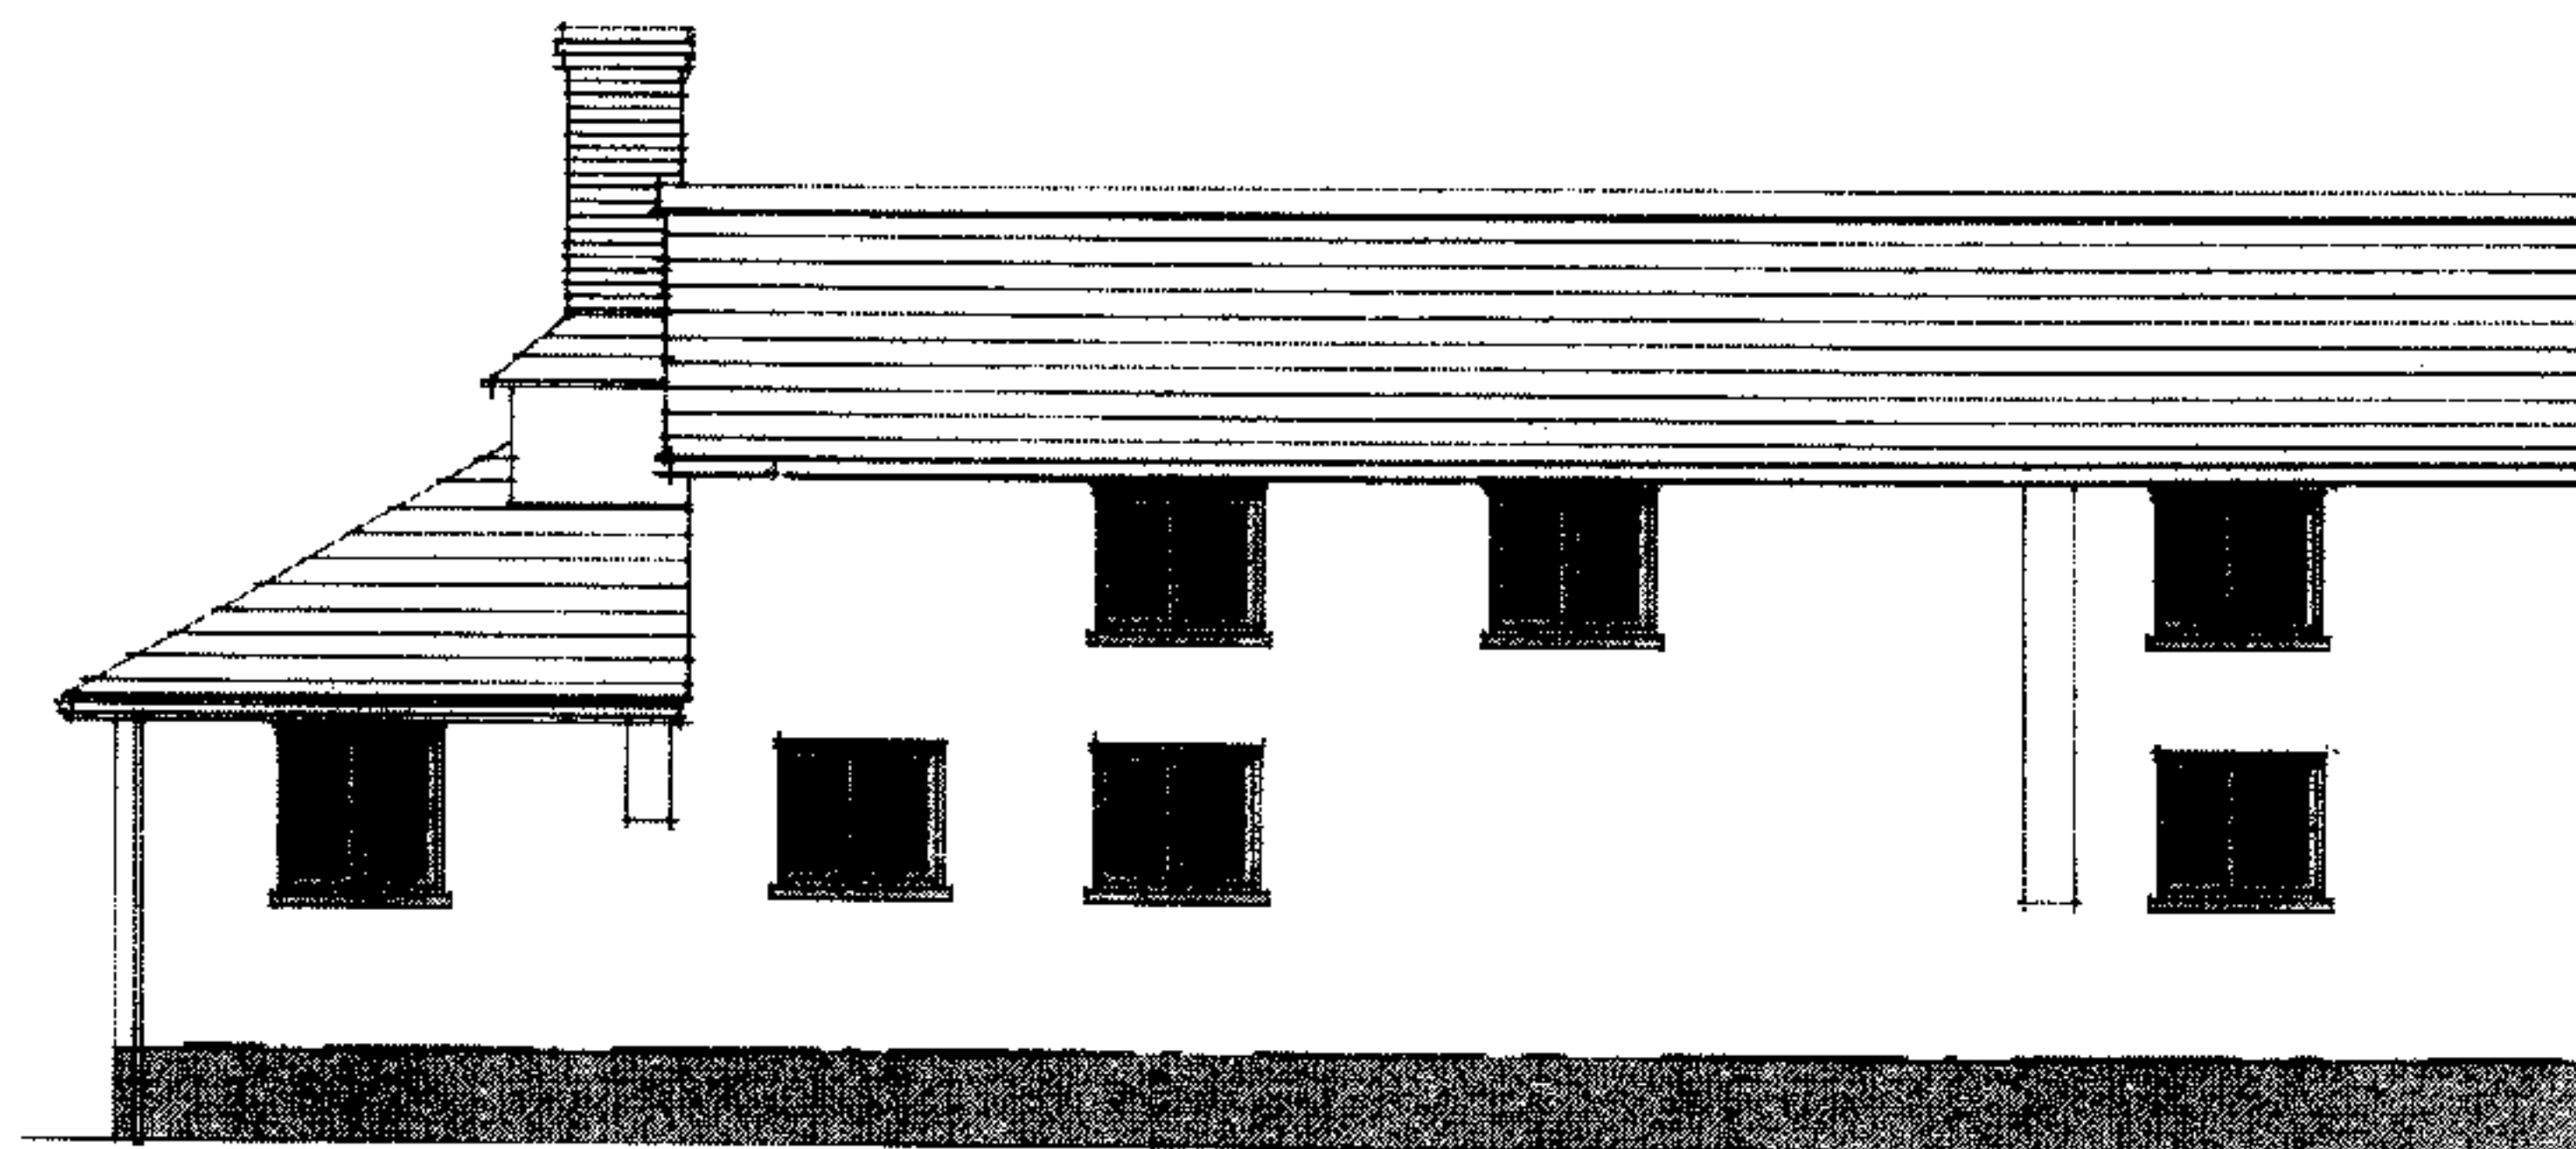


SOUTH ELEVATION

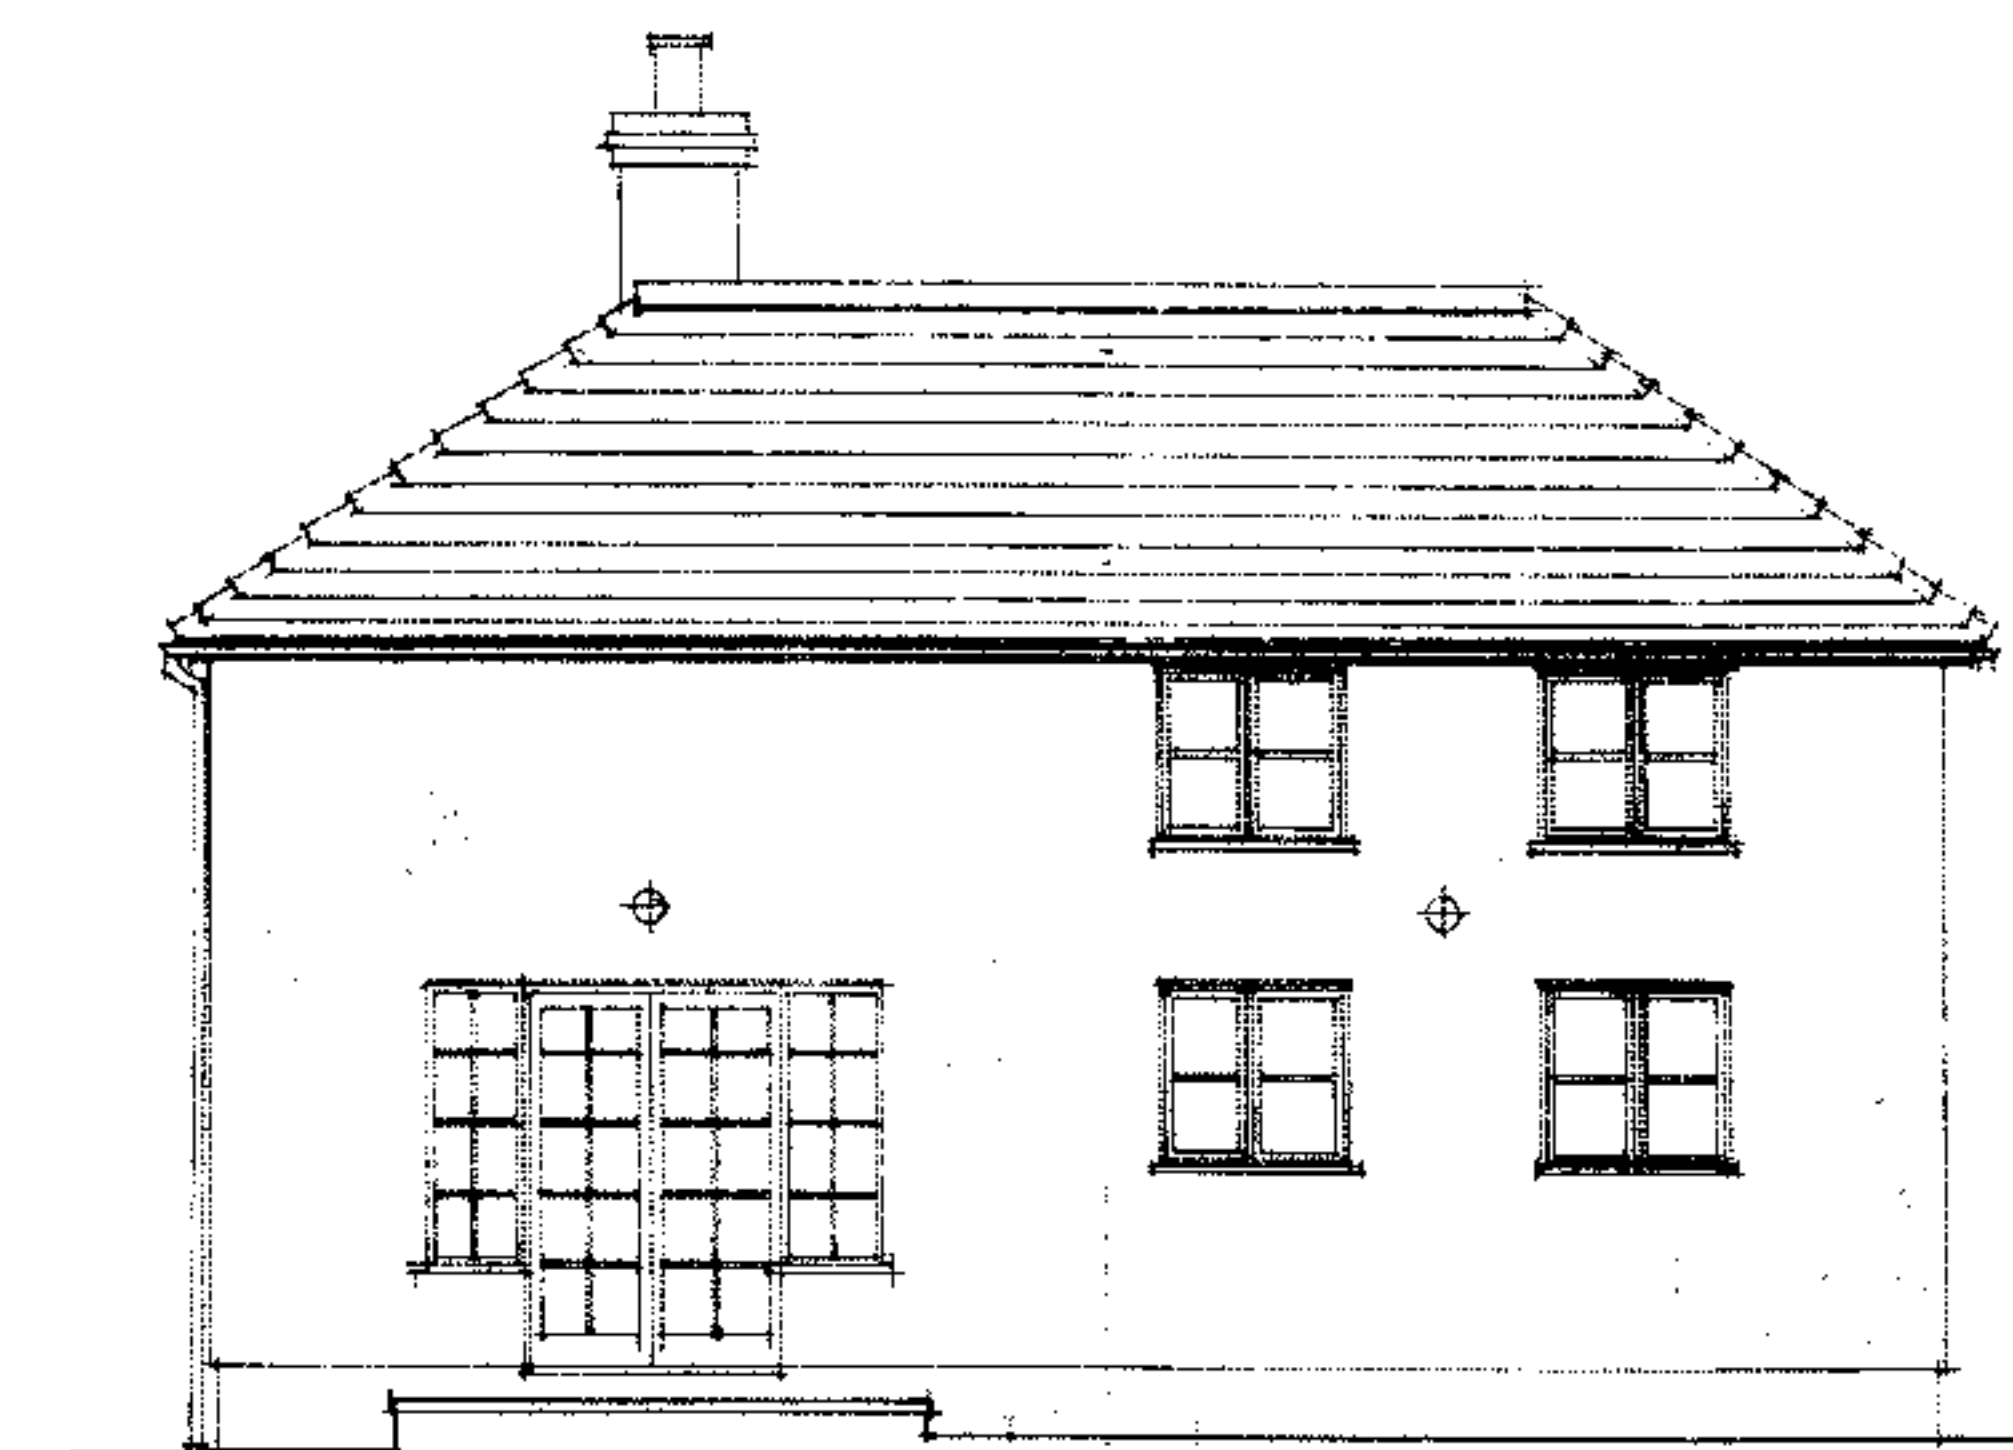

EAST ELEVATION

EXISTING

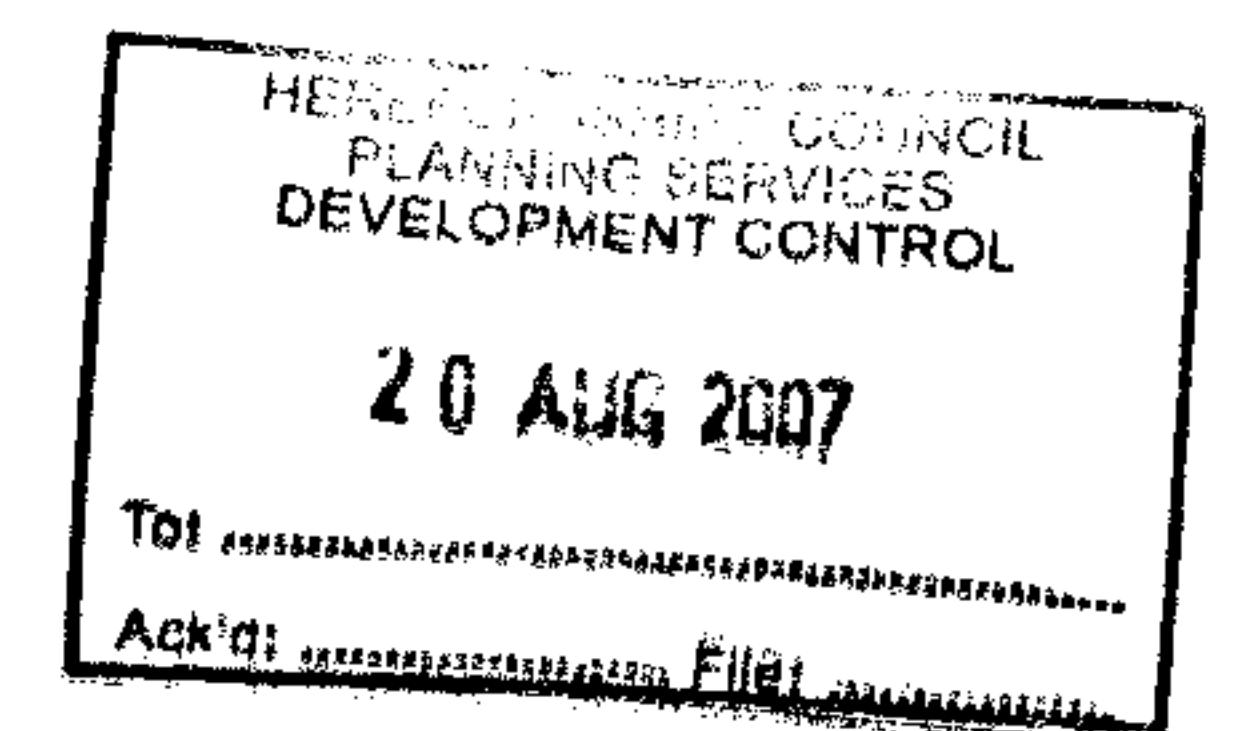

MALCOLM HARRISON Architectural Design Ltd	scales	1: 100	Client	Mr Jake Bharier & Jill Hardman	Address	Fairview Cottage, Dinedore, HR2 6PD			
	date	17/07/07	Drawing title	EXISTING ELEVATIONS					
	drawn	MH	Site Address	Fairview Cottage Dinedore HR2 6PD	Job Number	Client Initial	Drawing Number	Revision Suffix	
	project	ALTERATIONS TO COTTAGE			MHAD LTD	3241	BHA	3	a