



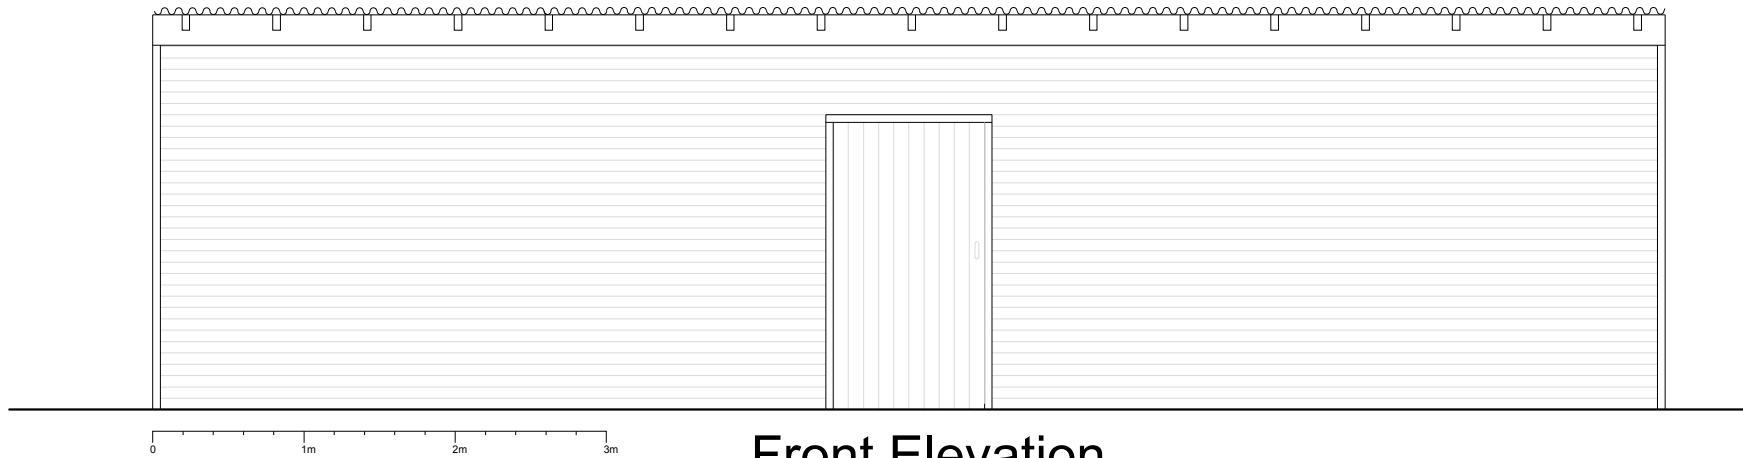

Front Elevation

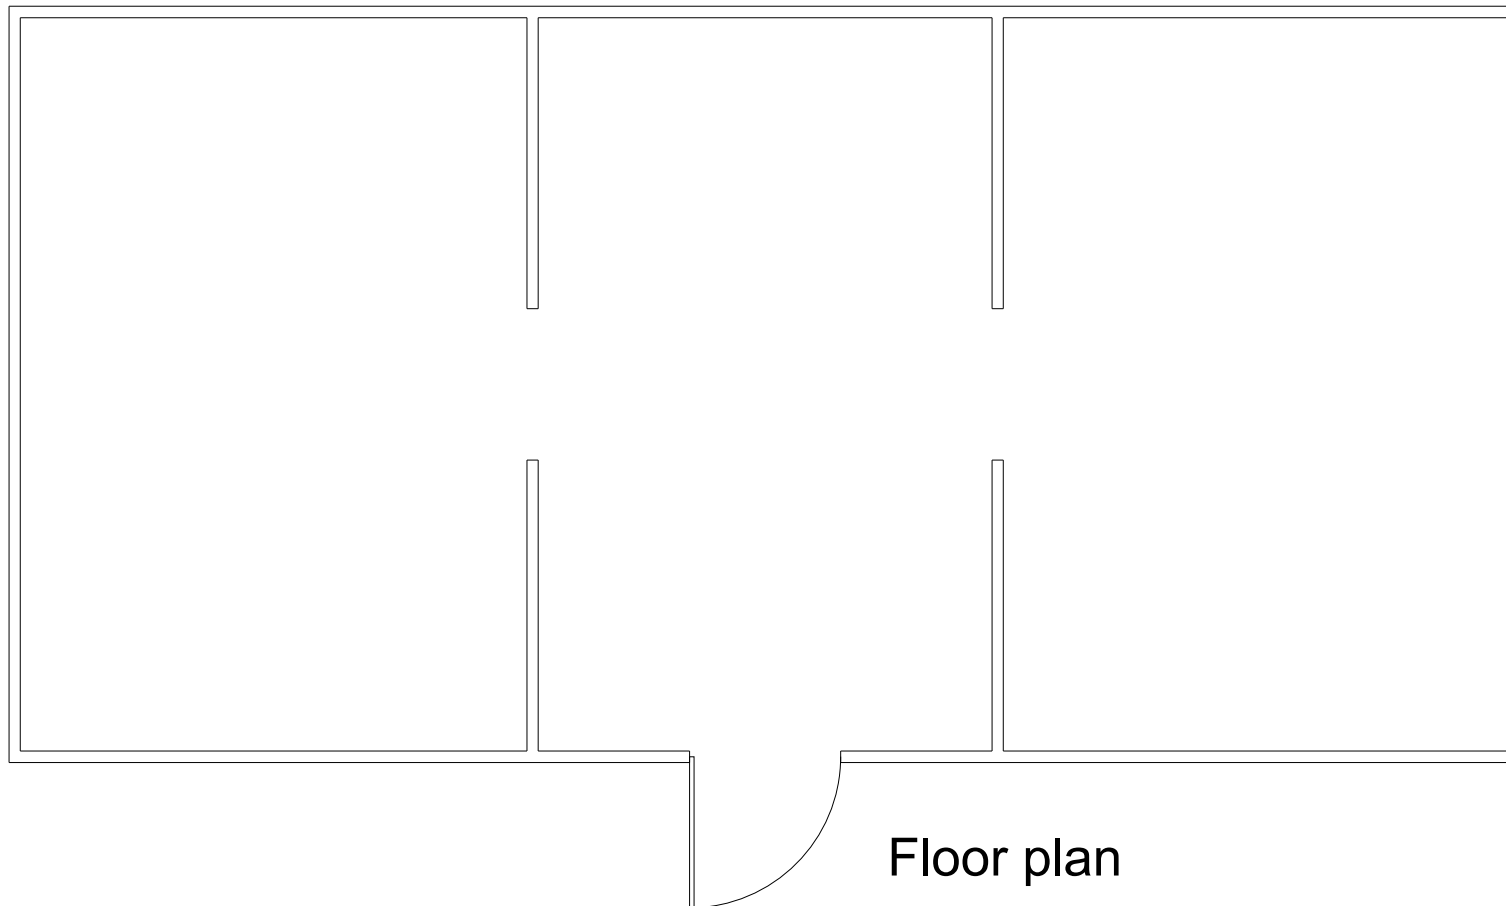

Floor plan

Revision:	Date:	Description:	Checked:
Client:			
Kentchurch Estate			
Property:			
Barton Hill			
Title:			
Sauna			
Floor Plans and Front Elevation			
Job No:	Drawn by:	Scale:	
BTBcmisc	MW	1:50@A4	
Drawing No:	Date:	Checked:	
005	25/04/2019	VB	