



Key to Materials

- |    |                           |
|----|---------------------------|
| 1  | Rubble stone              |
| 2  | Red brick                 |
| 3  | Timber weatherboarding    |
| 4  | Timber framing            |
| 5  | -                         |
| 6  | Timber shutters           |
| 7  | Various rainwater goods   |
| 8  | Slate roofing             |
| 9  | -                         |
| 10 | -                         |
| 11 | Stone slates              |
| 12 | Corrugated steel sheeting |

S / 103226 / L

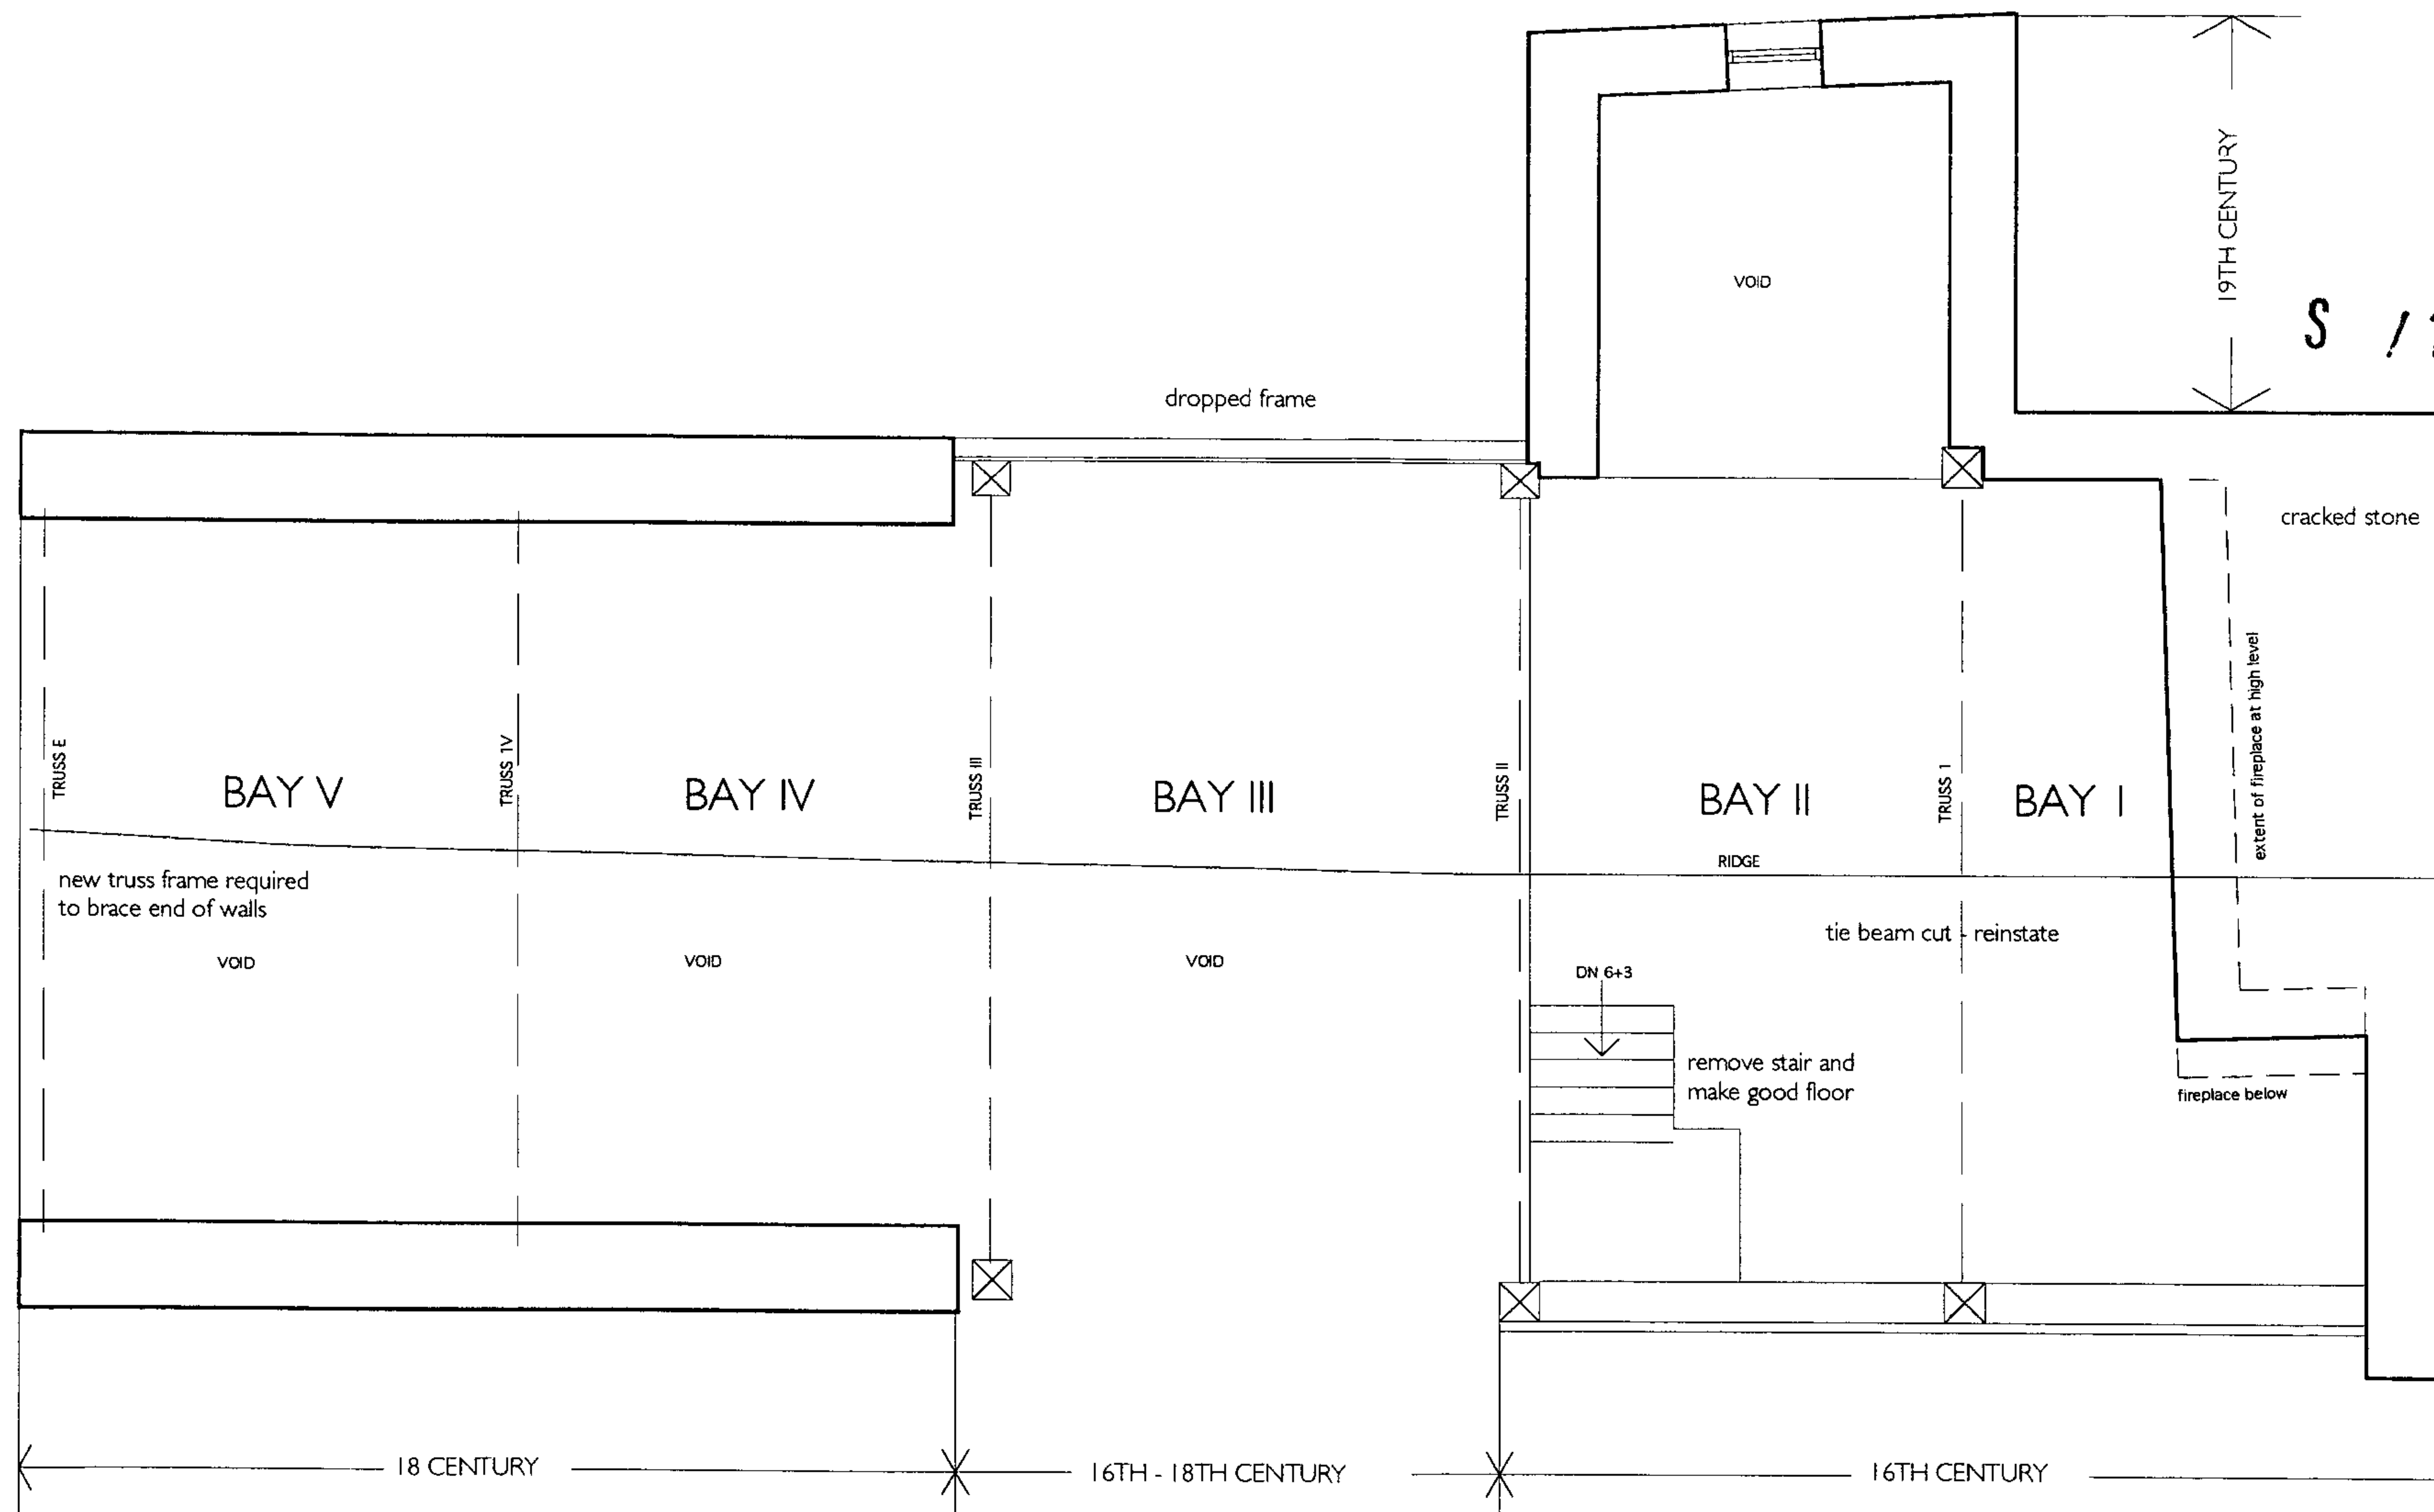

FIRST FLOOR PLAN

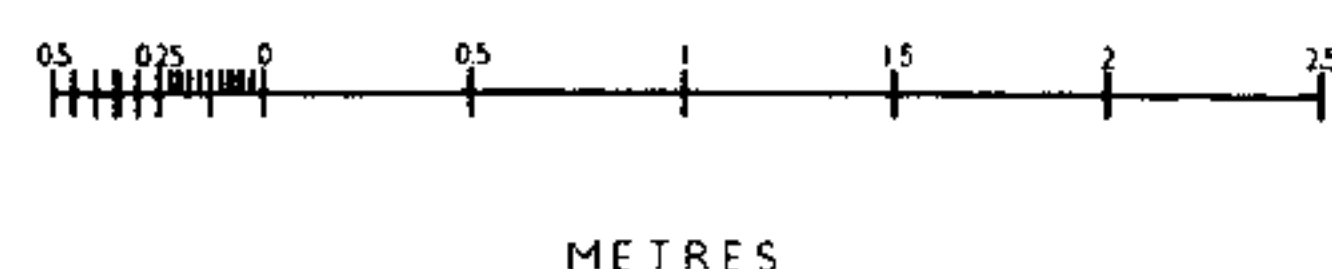

FAIR OAK BACTON COUNCIL  
PLANNING SERVICES  
DEVELOPMENT CONTROL

9 DEC 2010

For information only - not for use in planning applications

ACKNOWLEDGEMENT FILE:

Proposed Alterations  
Old House Fair Oak Bacton  
First floor plan as existing  
Drawing no. 99264.P02  
Scale 1:50 at A3  
March 2010



warren benbow architects  
21-22 M Street Kingston  
Herefordshire HR5 3AL  
01544 2319 130  
www.warrenbenbow.com  
mbs@warrenbenbow.co.uk