



South Elevation

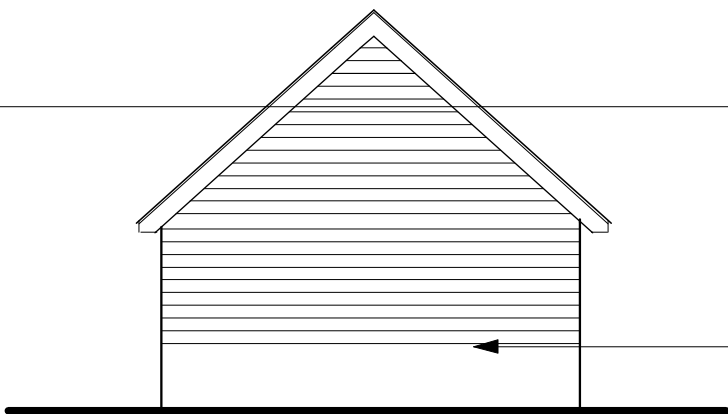

tin roof


brick plinth

East Elevation

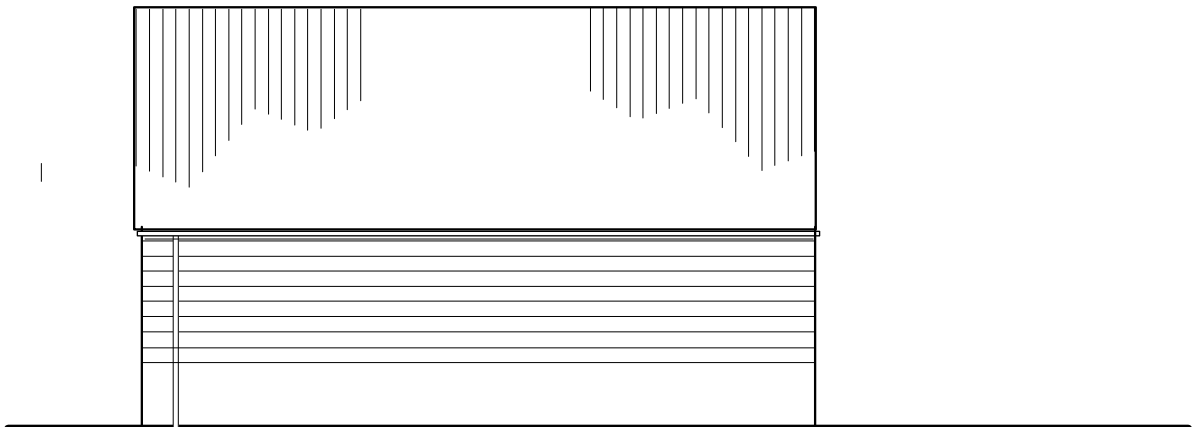


rwp

North Elevation

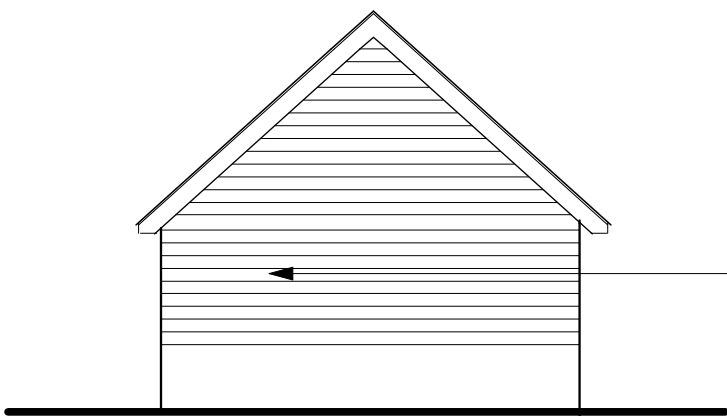


timber weather boarding

West Elevation

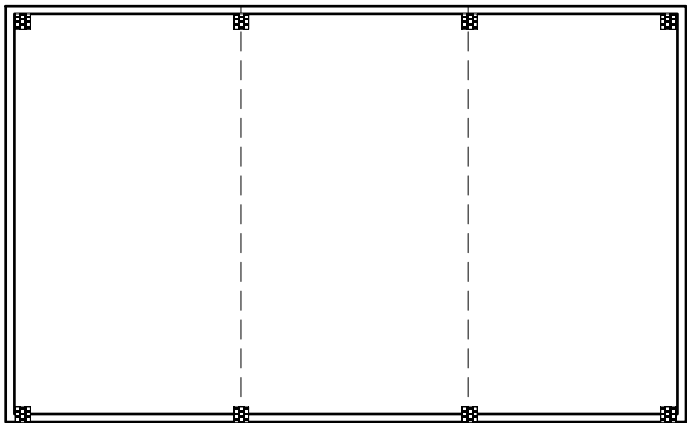

Plan

Scale 1:100
 
<p>General Notes</p> <p>1. Do not scale off this drawing.</p> <p>2. Any discrepancies to be referred to the Architect.</p> <p>3. This drawing is to be read in conjunction with all relevant Specifications and other drawings issued by the Architect, Structural Engineer and other Specialists.</p> <p>4. This drawing is copyright and is not to be reproduced.</p>	North Point	Revision	Date	Details of revision	Client	A. Barnett			<p>Hereford</p> <p>Watershed Wye Street Hereford HP2 7RB</p> <p>T 01432 278 707</p> <p>E hereford@rra-arch.com</p> <p>Cheltenham</p> <p>T 01242 269 374</p> <p>E cheltenham@rra-arch.com</p> <p>London</p> <p>T 0207 377 5458</p> <p>E london@rra-arch.com</p>			
					Project	Woodgate Cottage, Shucknall Hill						
					Drawing Title	Plans / Elevations						
					Status	PLANNING	Date	January 2015			Drawn By	MP
					Scale	1:100	Dwg_No	2132-101			Revision	-