



PROPOSED GROUND FLOOR PLAN

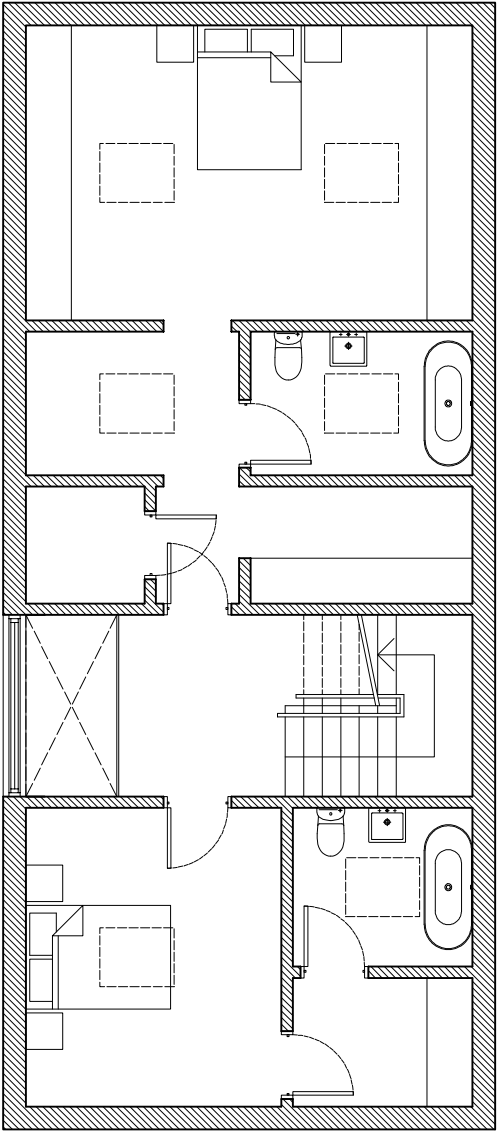

PROPOSED FIRST FLOOR PLAN

 

| | | | |
|---------------------|--|--|-------------------------|
| status revisions | | PLANNING | |
| | | client - | |
| | | Crookshill Farm, Acton Beauchamp, Worcestershire, WR6 5AB | |
| | | dwg title Proposed Floor Plans - 2Bed | |
| | | scale 1:100 @ A3 | dae 13.08.17 |
| | | 1308 project ref | P.120 drawing number |
| | | Do not scale off dimensions. Check all dimensions on site and this drawing is supplied. revision - | |