


WEST ELEVATION

SOUTH ELEVATION



NORTH ELEVATION

EAST ELEVATION

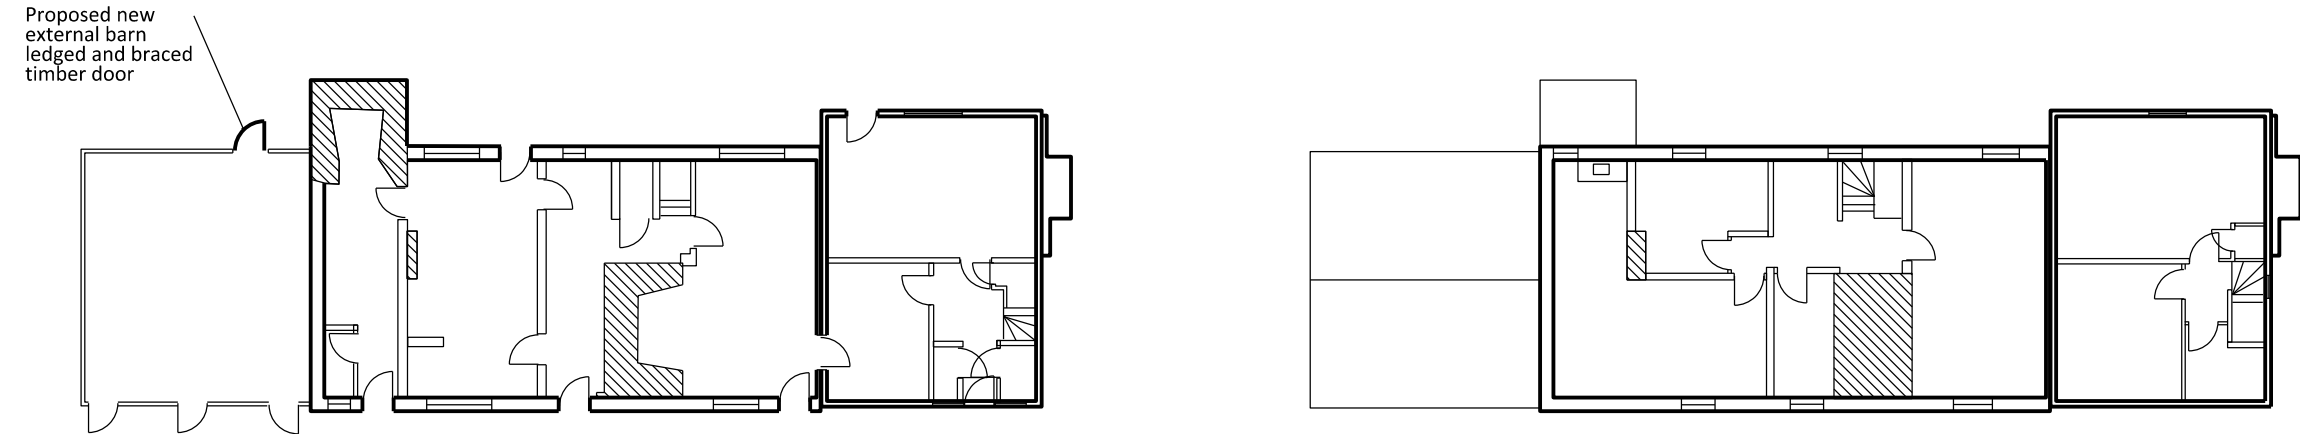

GROUND FLOOR

FIRST FLOOR

- General Notes
1. Contractor to verify all dimensions and check level datums on site
 2. All of the designs are the sole property of TACP Architects Ltd and may not be used without their written agreement
 3. All prints, specifications and their copyright are the property of TACP Architects Ltd
 4. Do not scale off drawings
 5. All dimensions shall be checked on site before commencement of shop drawings, manufacture and all discrepancies must be reported to TACP Architects Ltd

Risk Assessments

Revisions

Rev	Date	Description	By	Check

Consultants

Client

National Trust (Midlands)

Project Title				
Re Roofing Works FernHall Farm				
Drawing Title				
Proposed Plans & Elevations				
Scale	Date	Drawn By	Checked By	Office
1:200@A3	Aug 18	JFB	DM	Wrexham
Project No.	Project • Originator • Zone • Level • Type • Role • Number			Revision
18000C	180C-TACP-EX-RF-PL-A-GA02			

TACP Architects Ltd
Pembroke House
Ellice Way
Wrexham Technology Park
Wrexham LL13 7YT
T. 01978 291161
E. admin@tacparchitects.co.uk

www.tacparchitects.co.uk

Architecture • Interior Design • Healthcare Planning • Conservation • Masterplanning • Sustainable Design