




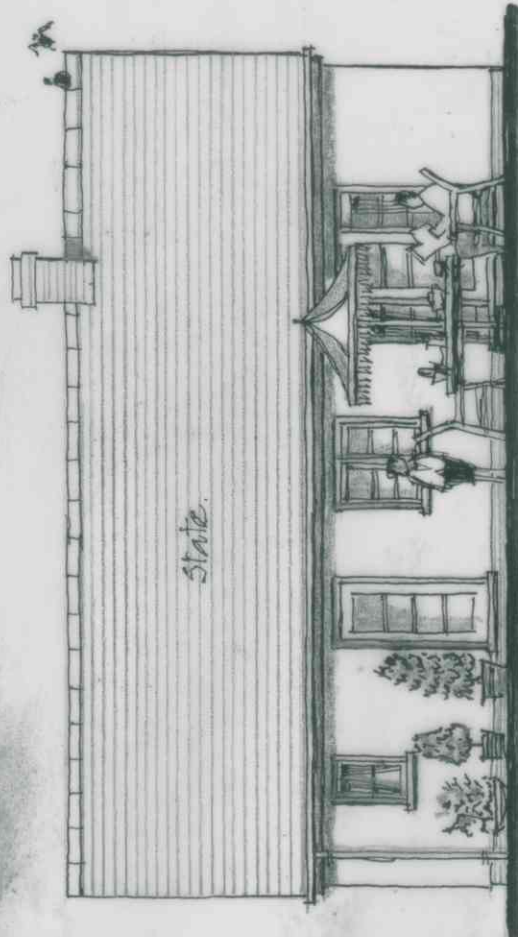

~ REAR ELEVATION ~

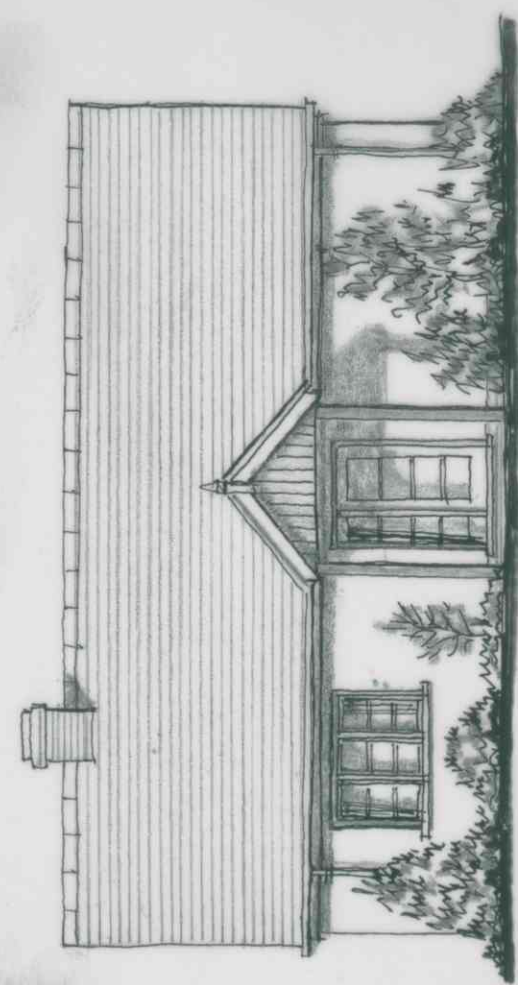

~ FRONT ELEVATION ~

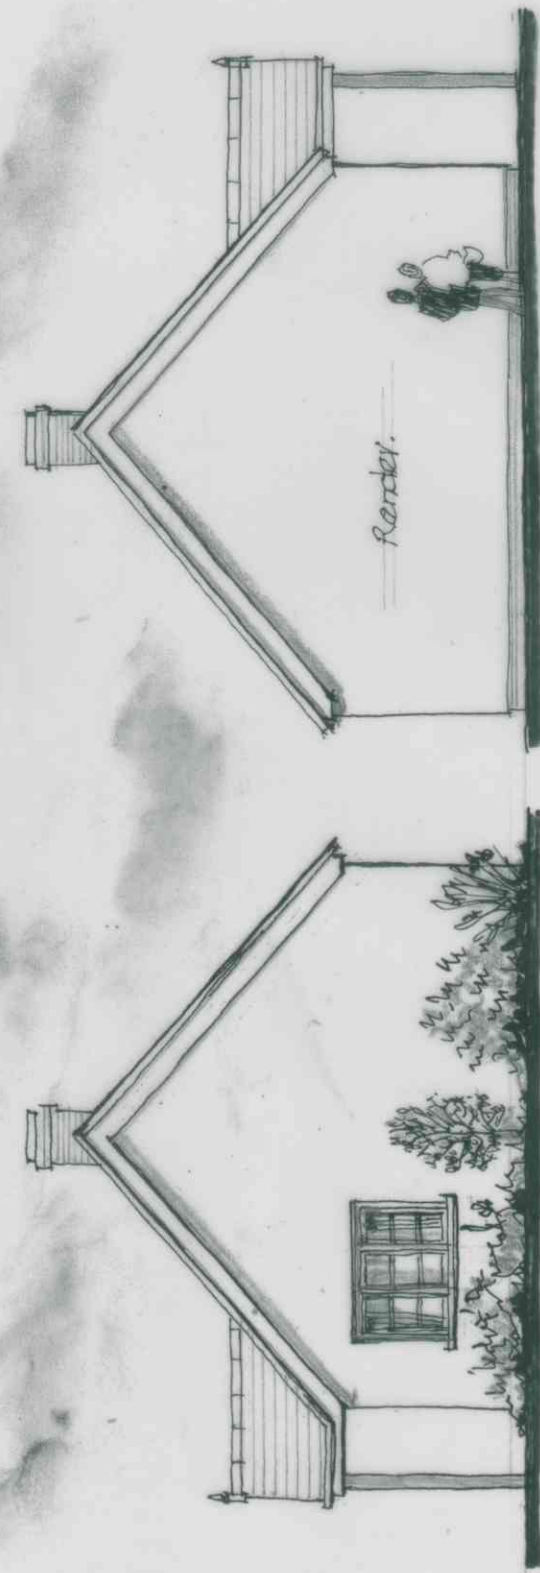

~ SIDE ELEVATION ~


~ SIDE ELEVATION ~

PLOT 19

DRG NO 1527/13.

SCALE 1:100

DATE SEPT 19.

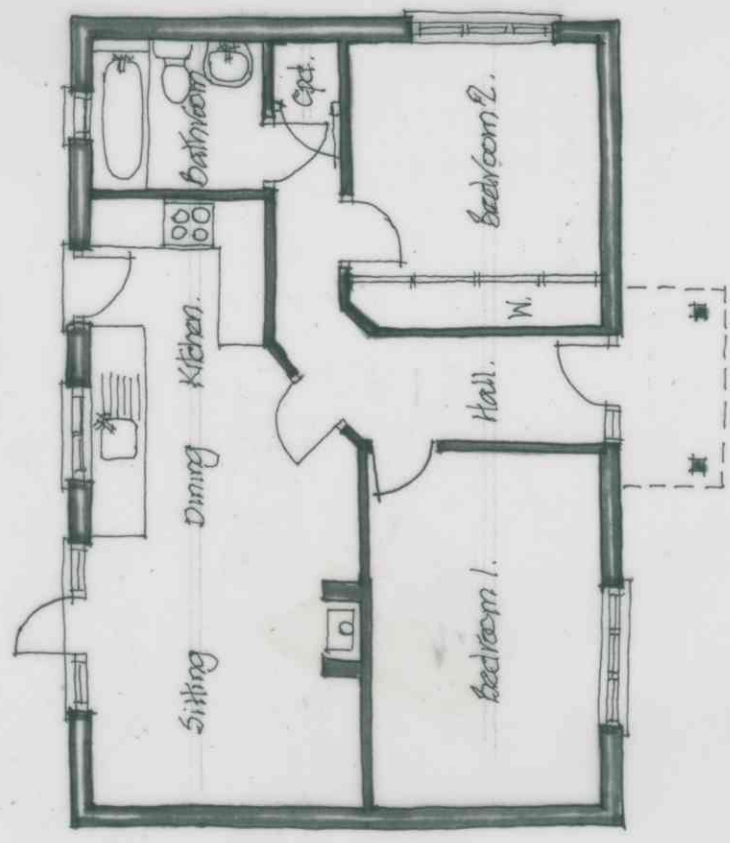

~ FLOOR PLAN ~

John Needham Associates
22 Broad Street
Ludlow
Shropshire
SY8 1NG