




NORTH ELEVATION

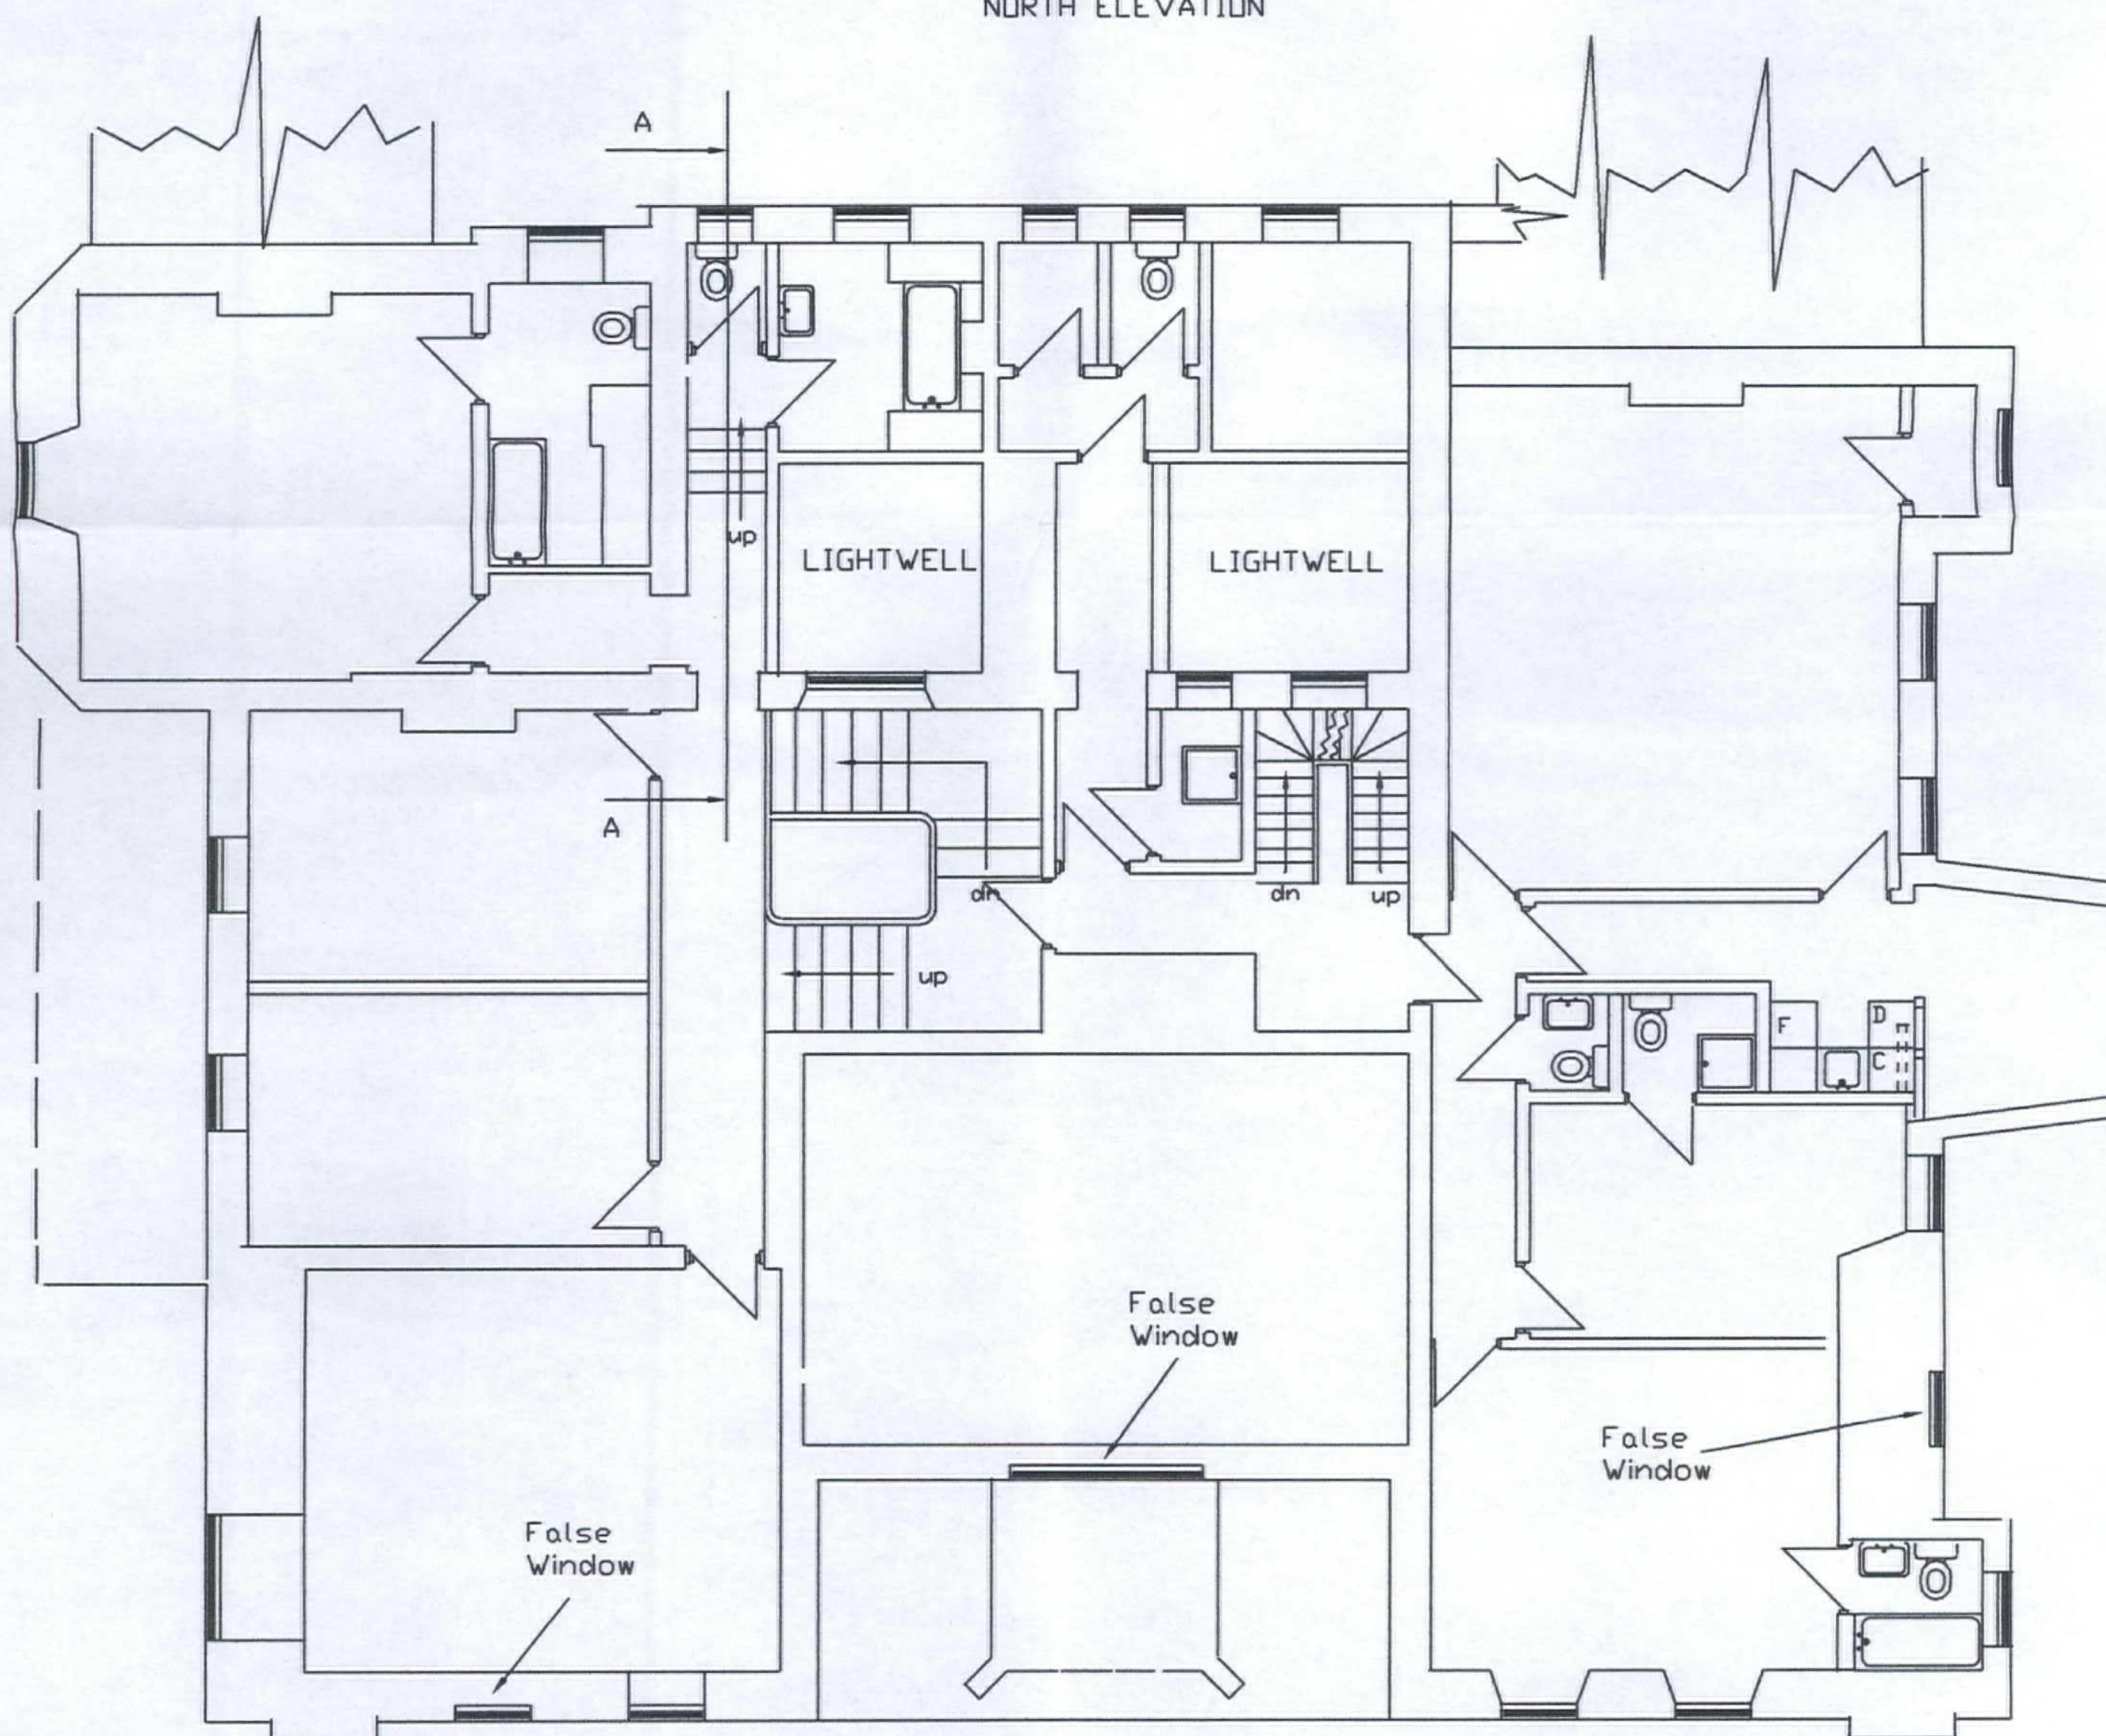

EXISTING ARRANGEMENT AT
NEWCOURT, LUGWARDINE,
HEREFORDSHIRE.

FIRST FLOOR PLAN
0 1 2 3 4 5 6 7 8 9 10
SCALE 1/100 When reproduced on A3 paper

DRAWN: J.E.SMITH B.A.(Hons.) M.Sc.
Date: 28.06.2018
SCALE: 1/100
Dwg. NC3004

30 NOV 2018

TO: _____
FROM: _____
FILE: _____