


1 Do not scale from this drawing.
2 Any discrepancies to be referred to the Architect.
3 This drawing is to be read in conjunction with all relevant Specifications and other drawings issued by the Architect, Structural Engineer and other Consultants or Specialists.
4 This drawing is copyright and is not to be reproduced in part or whole without prior expressed permission of Thomas Studio Ltd.


- 1 Profiled tin
2 Pole framing

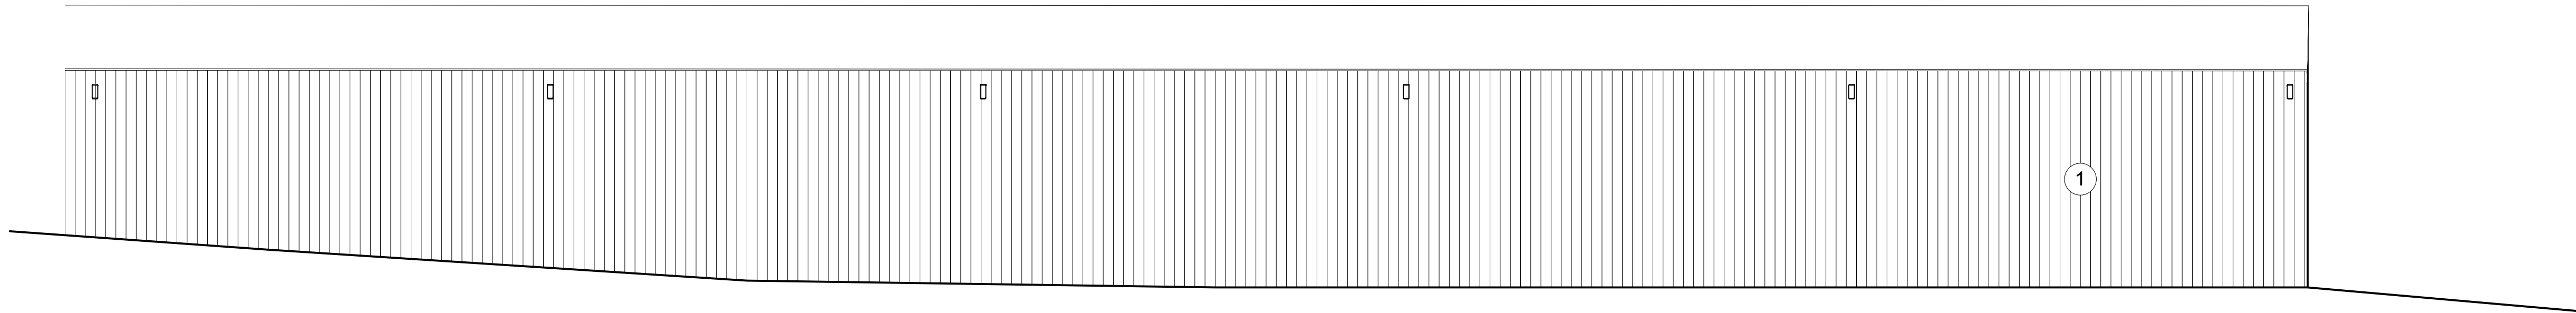

1 South Elevation
Scale: 1:50



2 West Elevation
Scale: 1:50

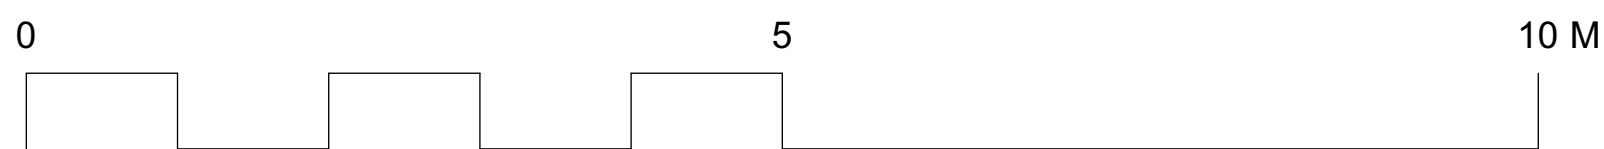

No.	Date	By	Revision Notes
<div>Thomas Studio</div> <div>Ferrous, Ferry Lane</div> <div>Fownhope</div> <div>Herefordshire HR1 4NX</div> <div>T 07747478079</div> <div>E garry@thomasstudio.co.uk</div> <div>www.thomasstudio.co.uk</div> <div></div>			
Client			
Howard Pugh			
Project Title			
Shilo Farm			
Sheet Title			
Elevations 01 Existing			
Project ID			401
Drawn By		Scale	1:50
Reviewed By		Sheet No.	
GT		005	
Date		02/06/2025	
		of 0	