



08 APR 2010

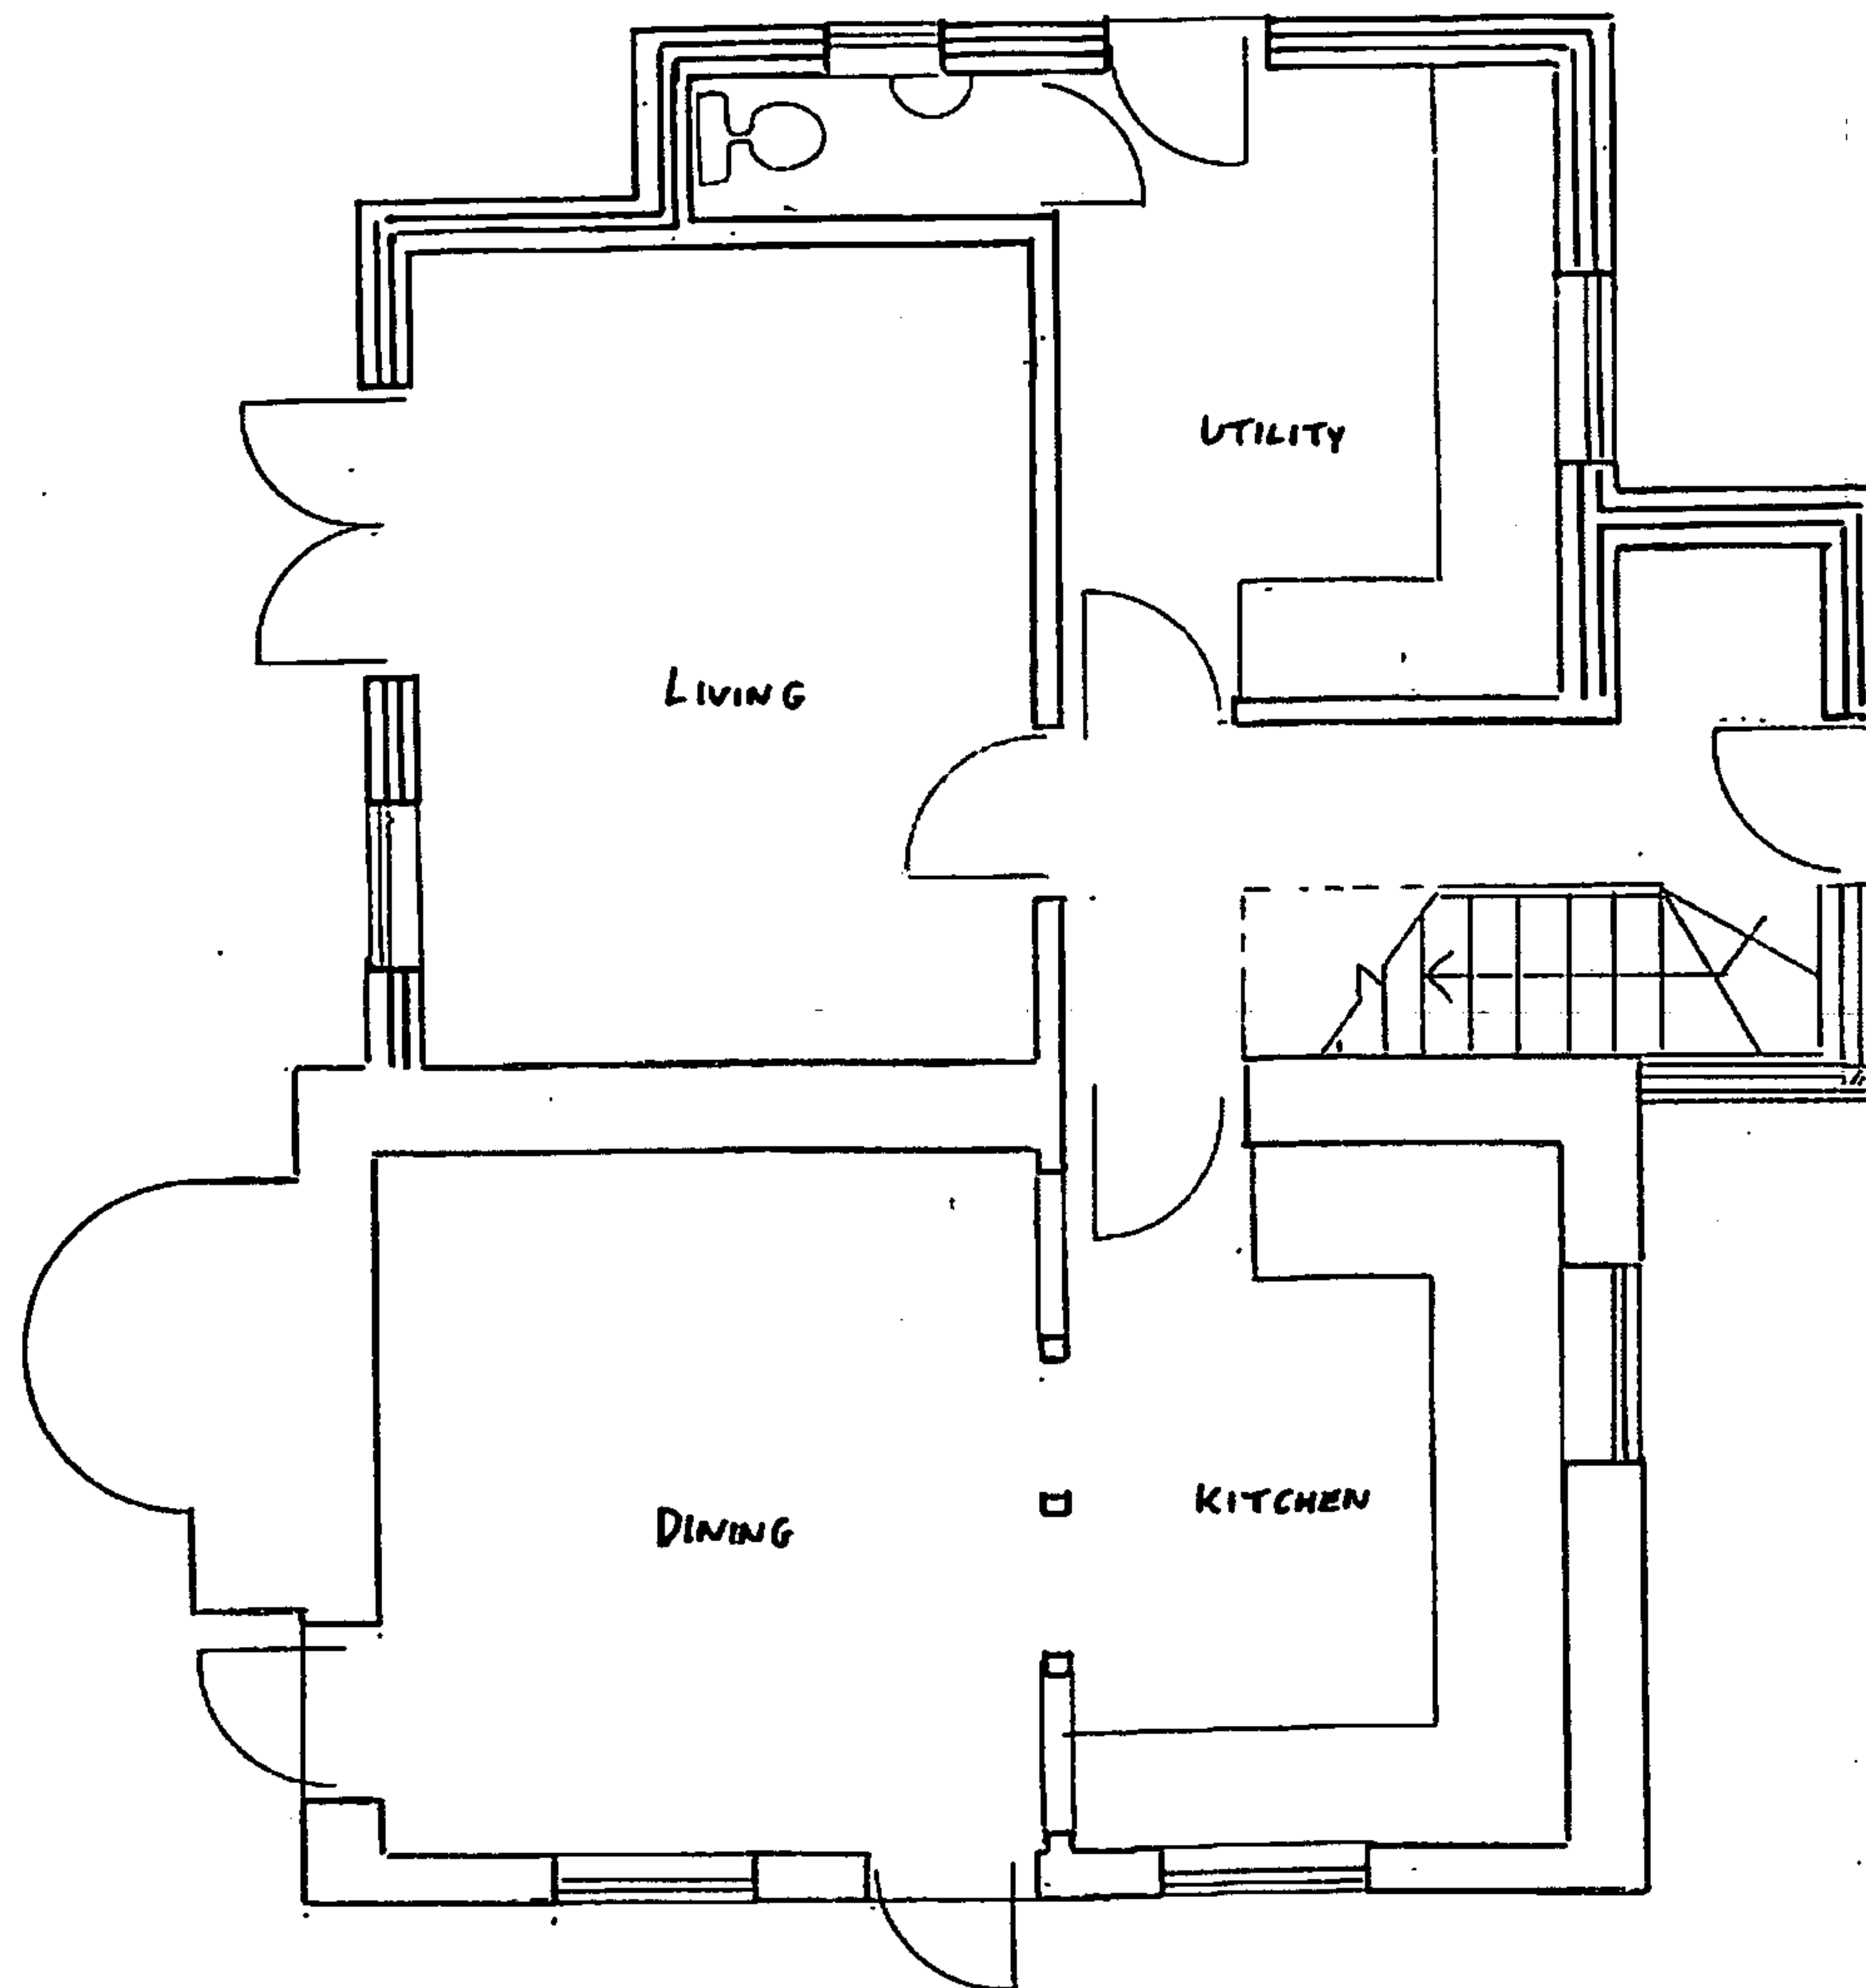

GROUND

0 2m

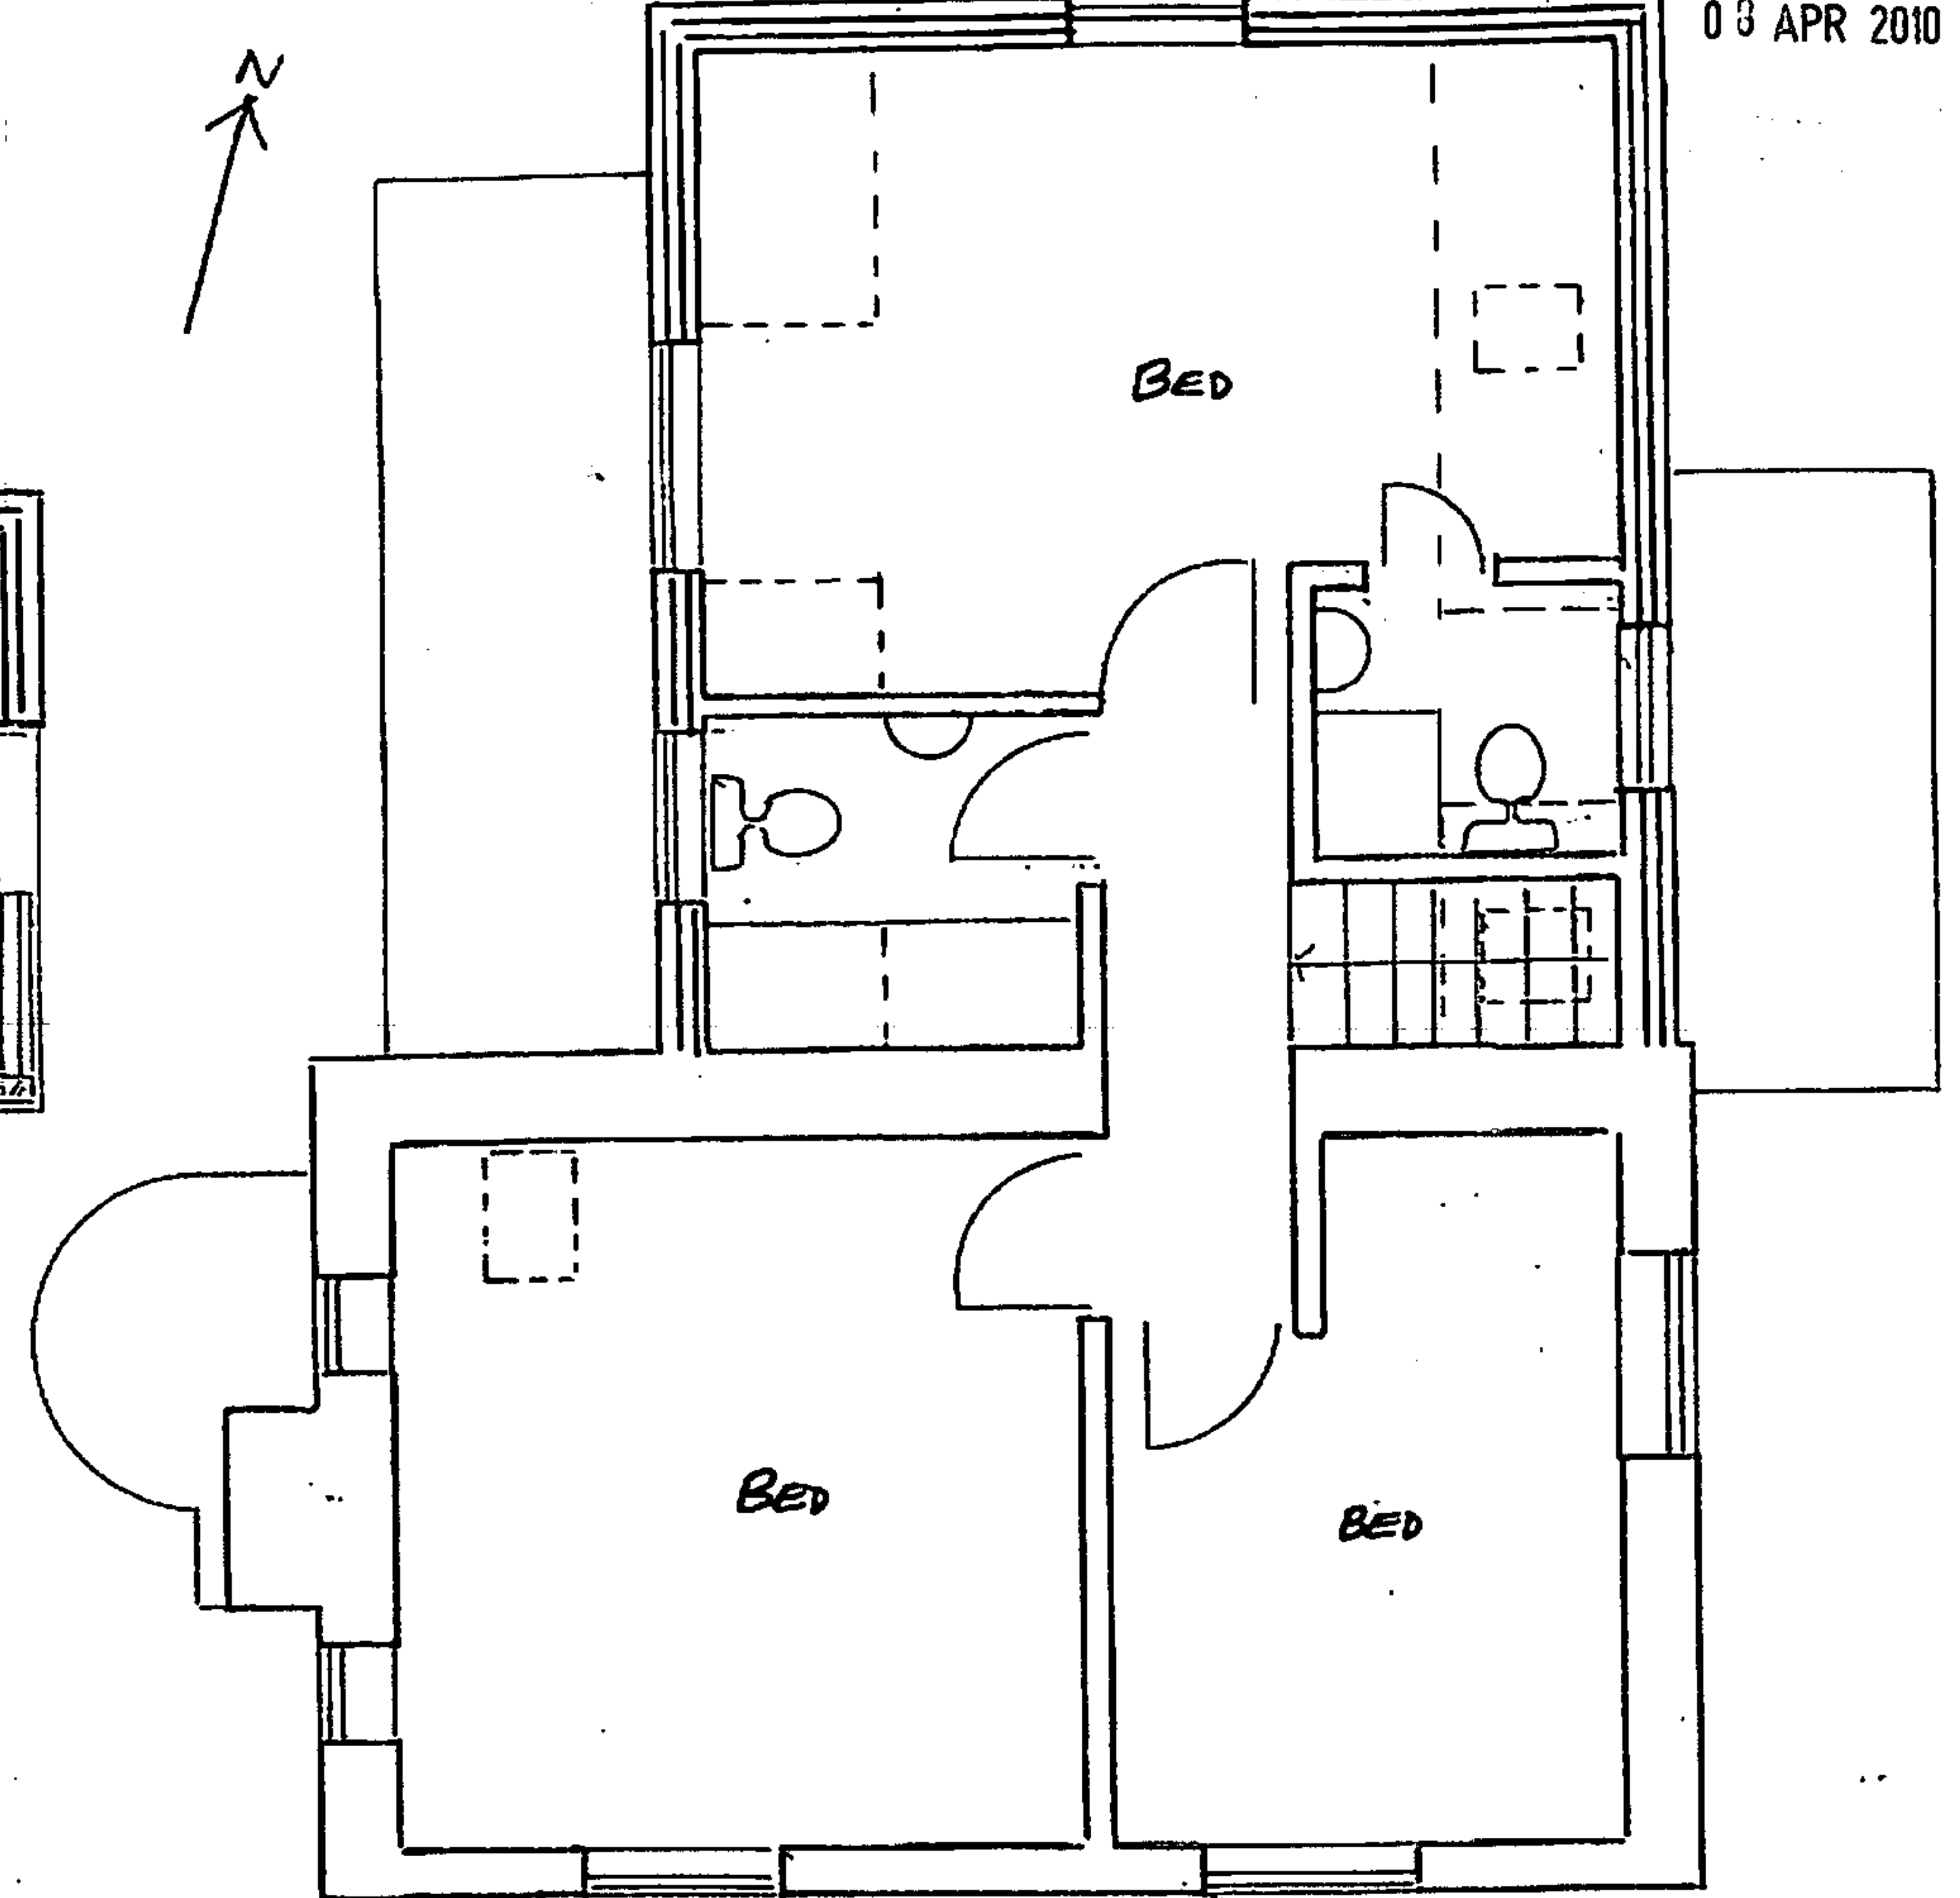

FIRST

HEREFORDSHIRE COUNCIL
PLANNING SERVICES
DEVELOPMENT CONTROL

23 MAR 2010

To: _____
Ack'd: _____ File: _____

**LINTON
DESIGN**

01885 482800

**1 BROADWAY COTTAGES
PROPOSED FLOOR PLANS**

Scale: 1:50 Drawing
@ A3

1537/3

Rev