




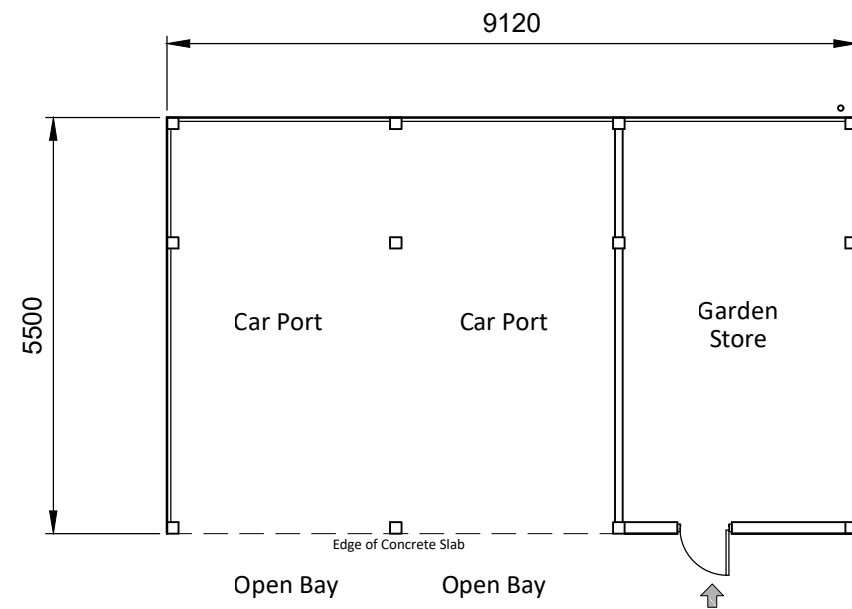


01 FLOOR PLAN
03 SCALE 1:100

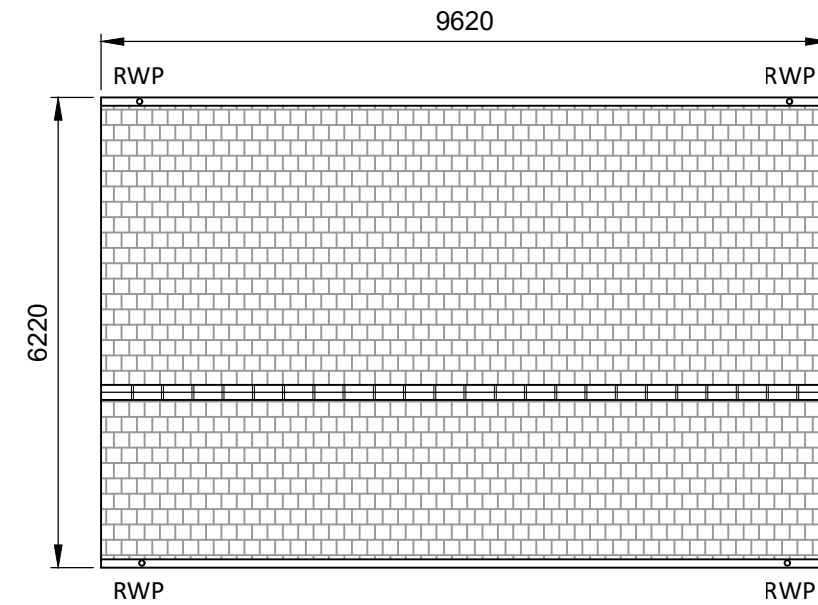


02 ROOF PLAN
03 SCALE 1:100

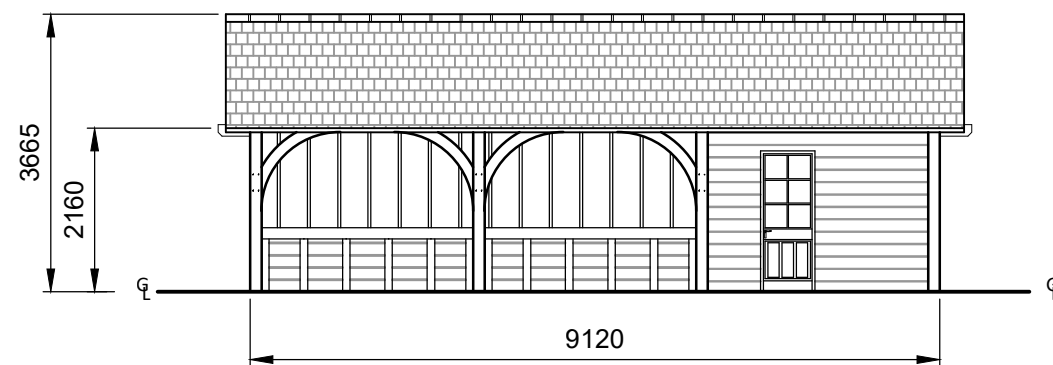


03 FRONT ELEVATION
03 SCALE 1:100

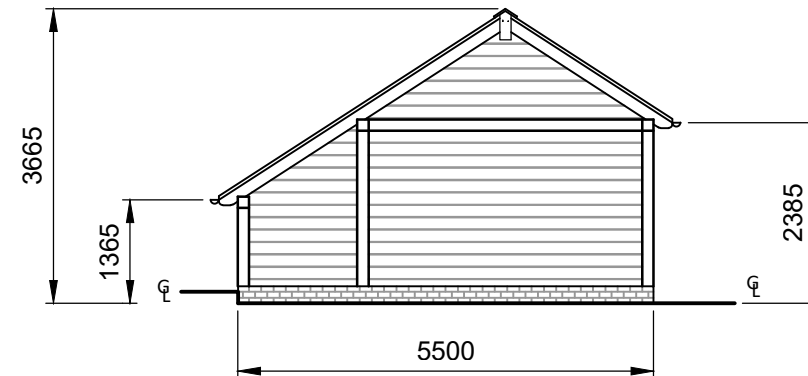

04 LEFT ELEVATION
03 SCALE 1:100

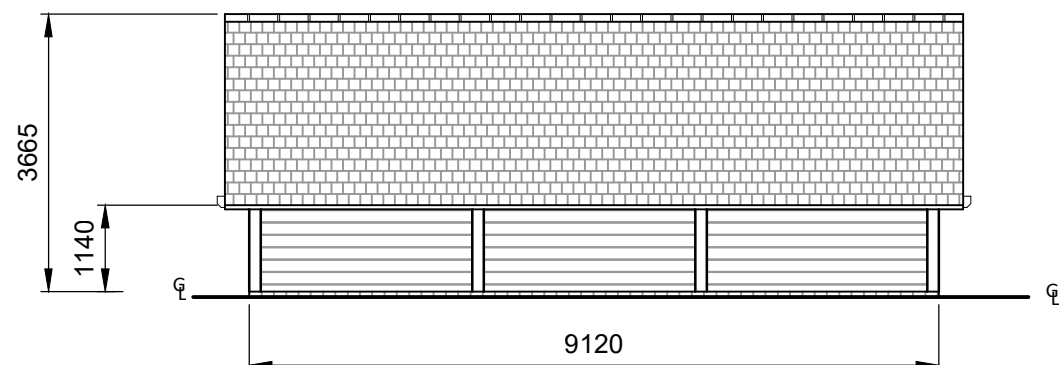

05 REAR ELEVATION
03 SCALE 1:100

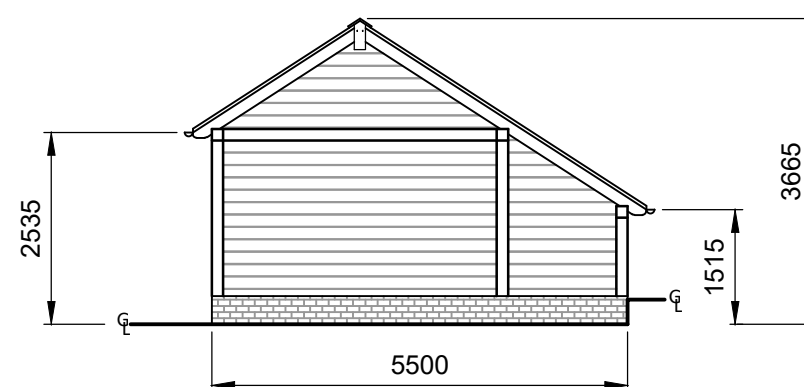

06 RIGHT ELEVATION
03 SCALE 1:100

**FOR DEVELOPMENT
CONTROL
PURPOSES ONLY**

MILLIMETRES 0 1000 2000 3000 4000 5000 6000 8000 10000 12000 14000 16000 18000 20000 MILLIMETRES

SCALE 1:100

0	04/04/2022	First Issue	ACH
Rev	Date	Purpose of revision	Drawn
Project Two Proposed Self Contained Holiday Units at Greystones Edwyn Ralph, Bromyard Herefordshire HR7 4LY			
Client Mr Dean Gibbard			
Drawing title Existing (Kenchester) Annex Details - Unit 1			
Scale 1:100 @ A3		Date 04 APR 2022	
Drawing number 101646/GIBBARD/001/PL03		Drawn-by ACH	
			Rev 0