


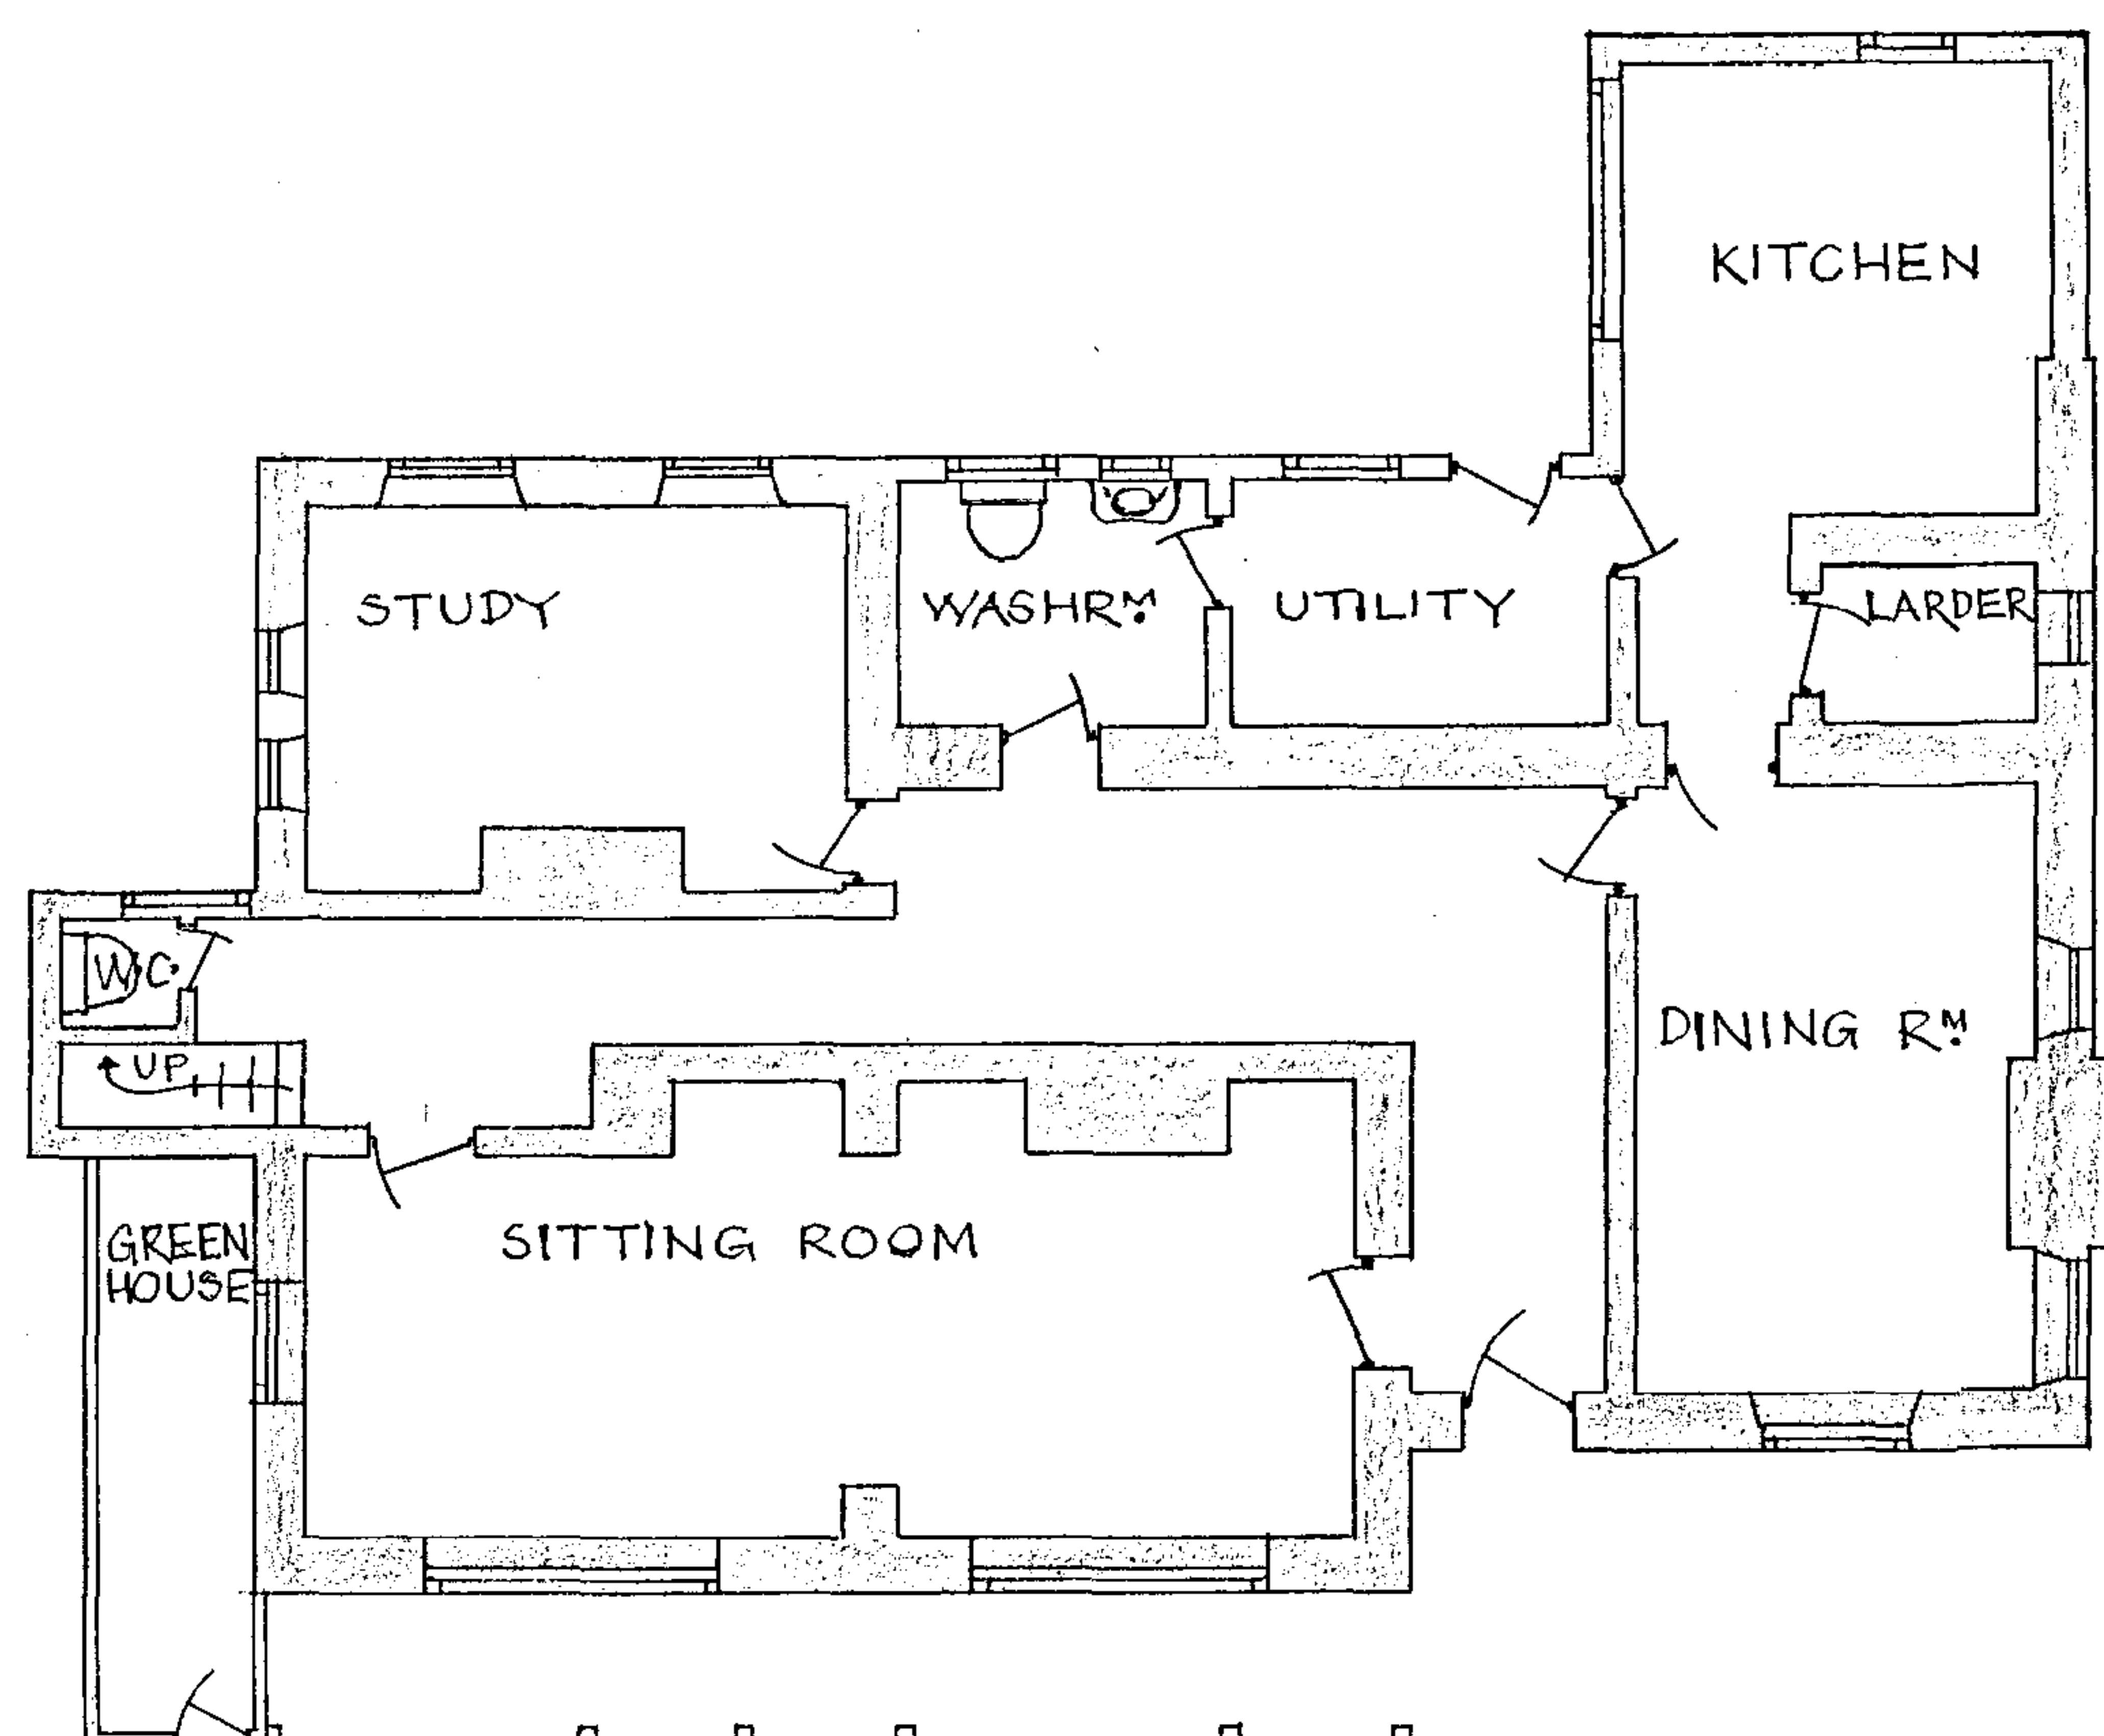


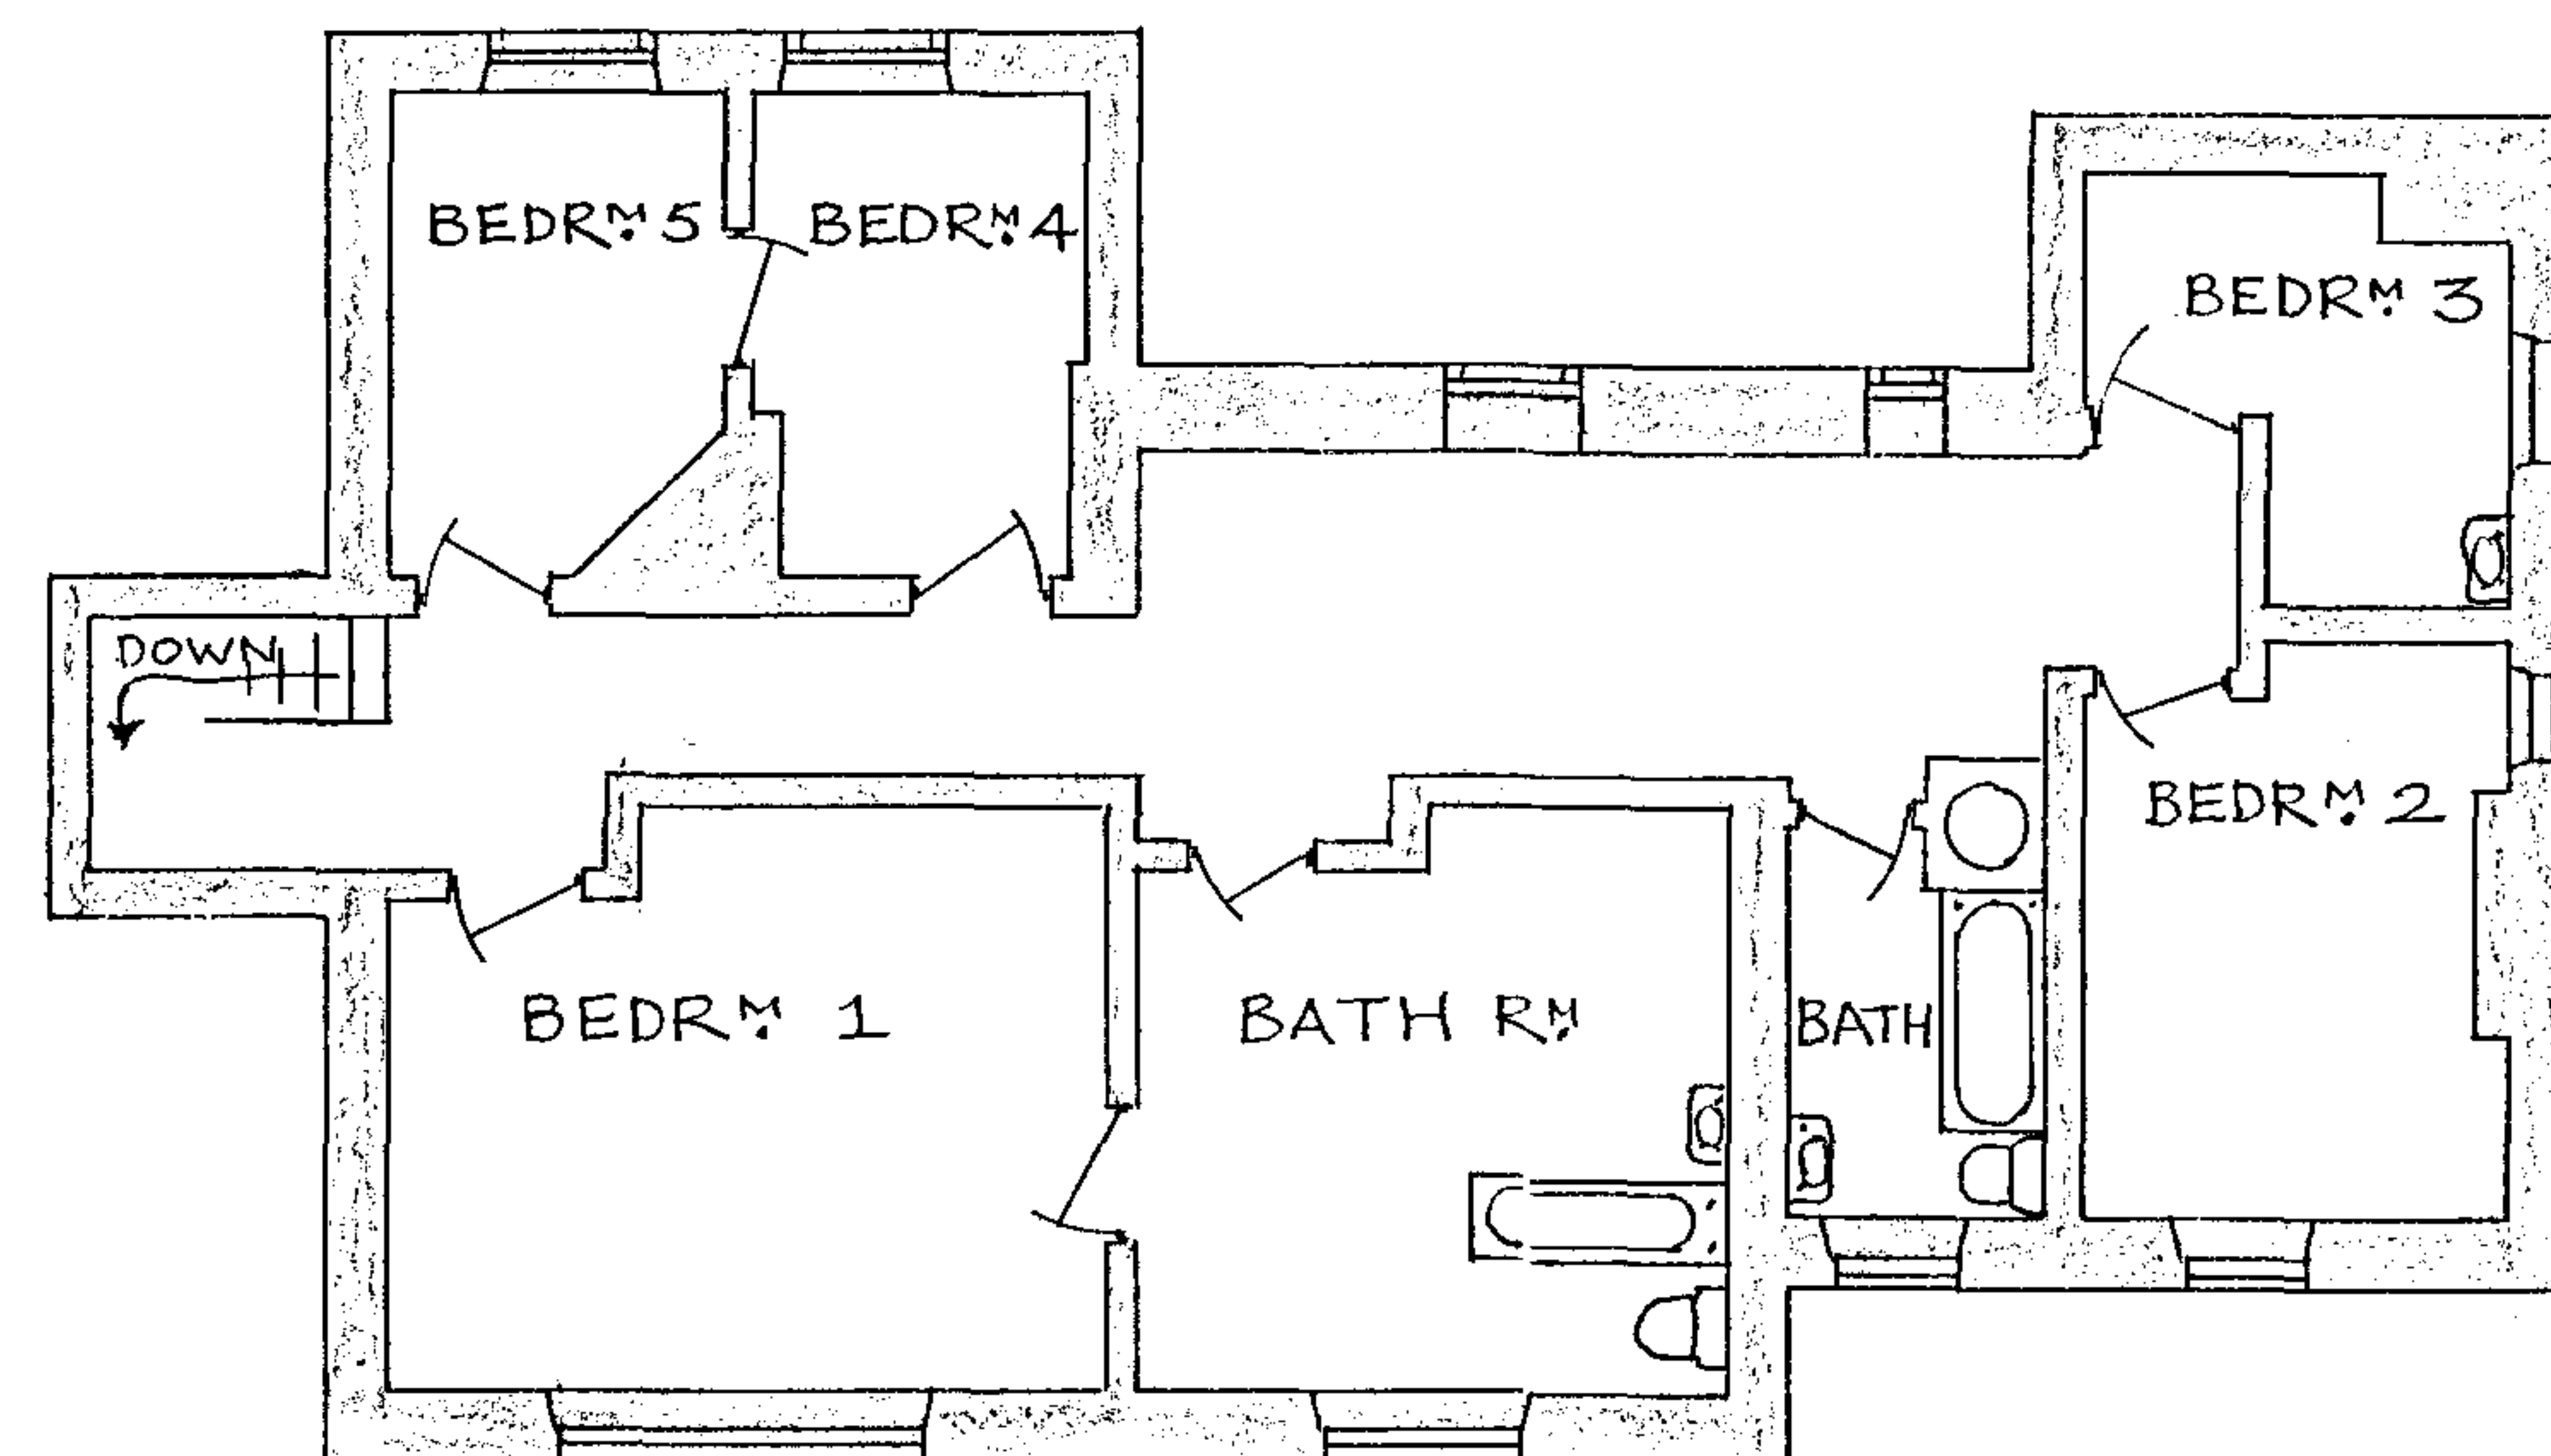


GROUND FLOOR PLAN - EXISTING.

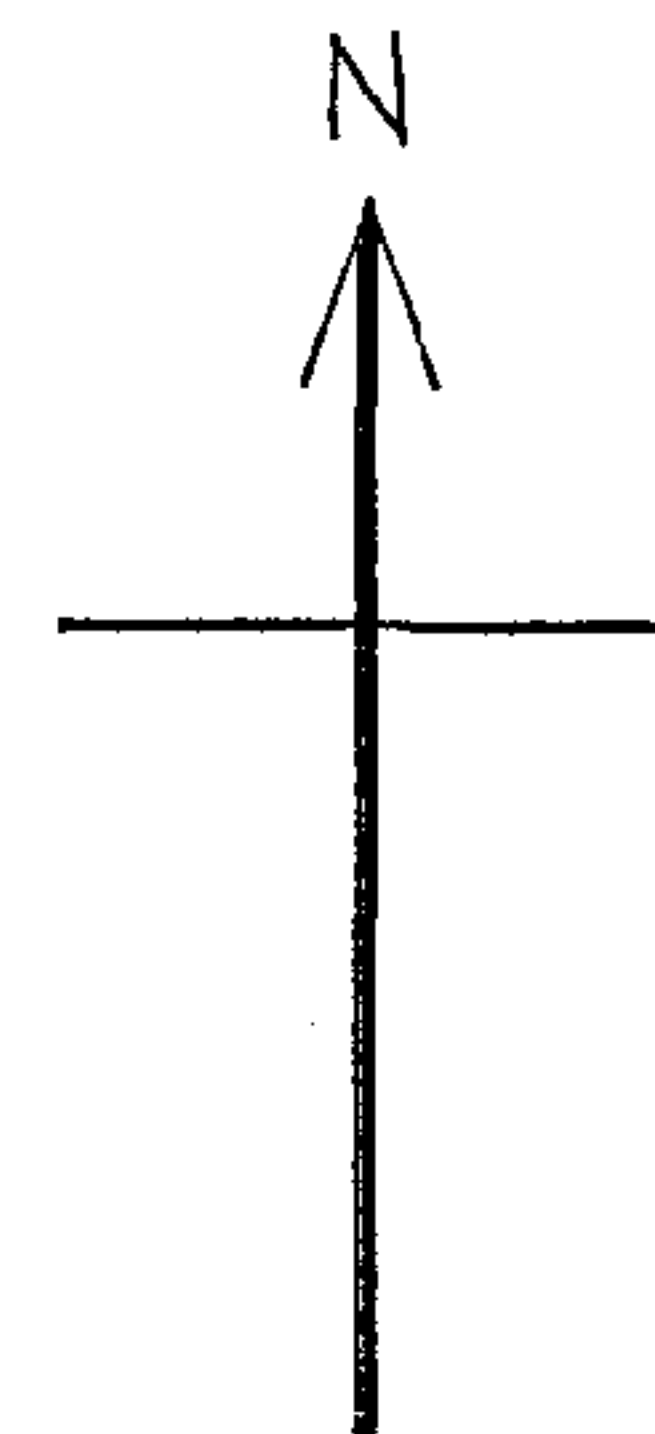

FIRST FLOOR PLAN - EXISTING.

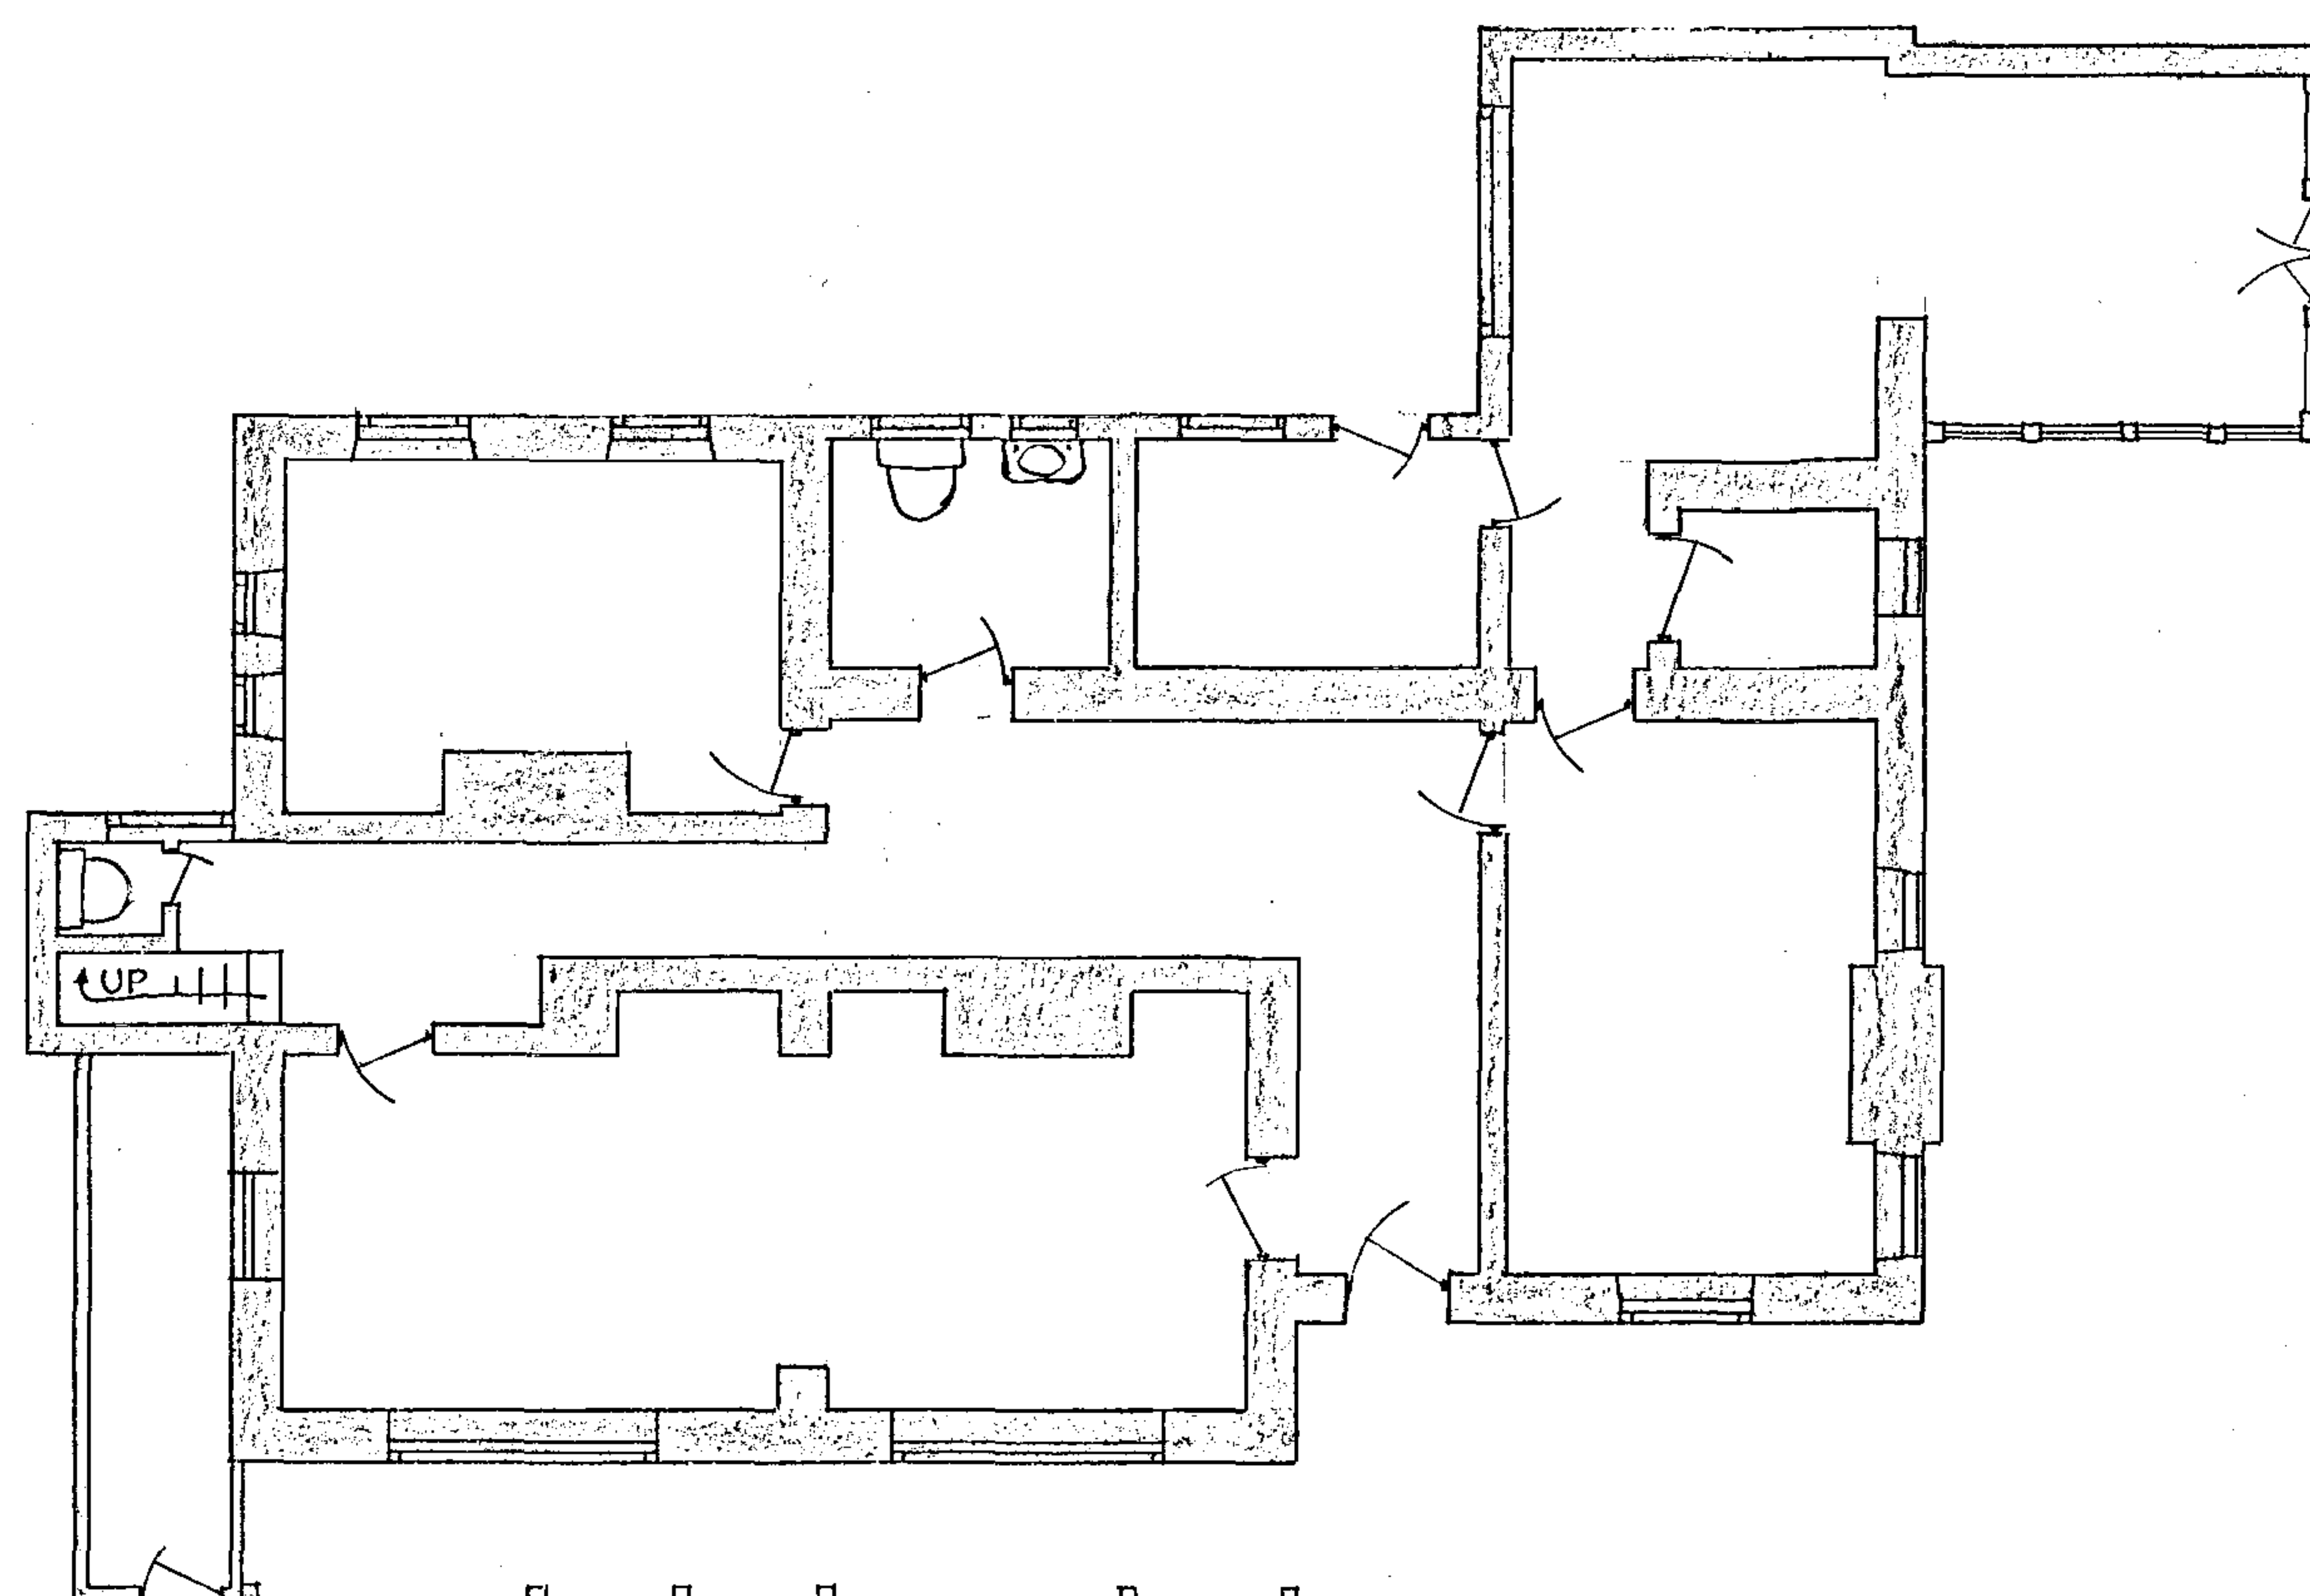

GROUND FLOOR PLAN - PROPOSED.

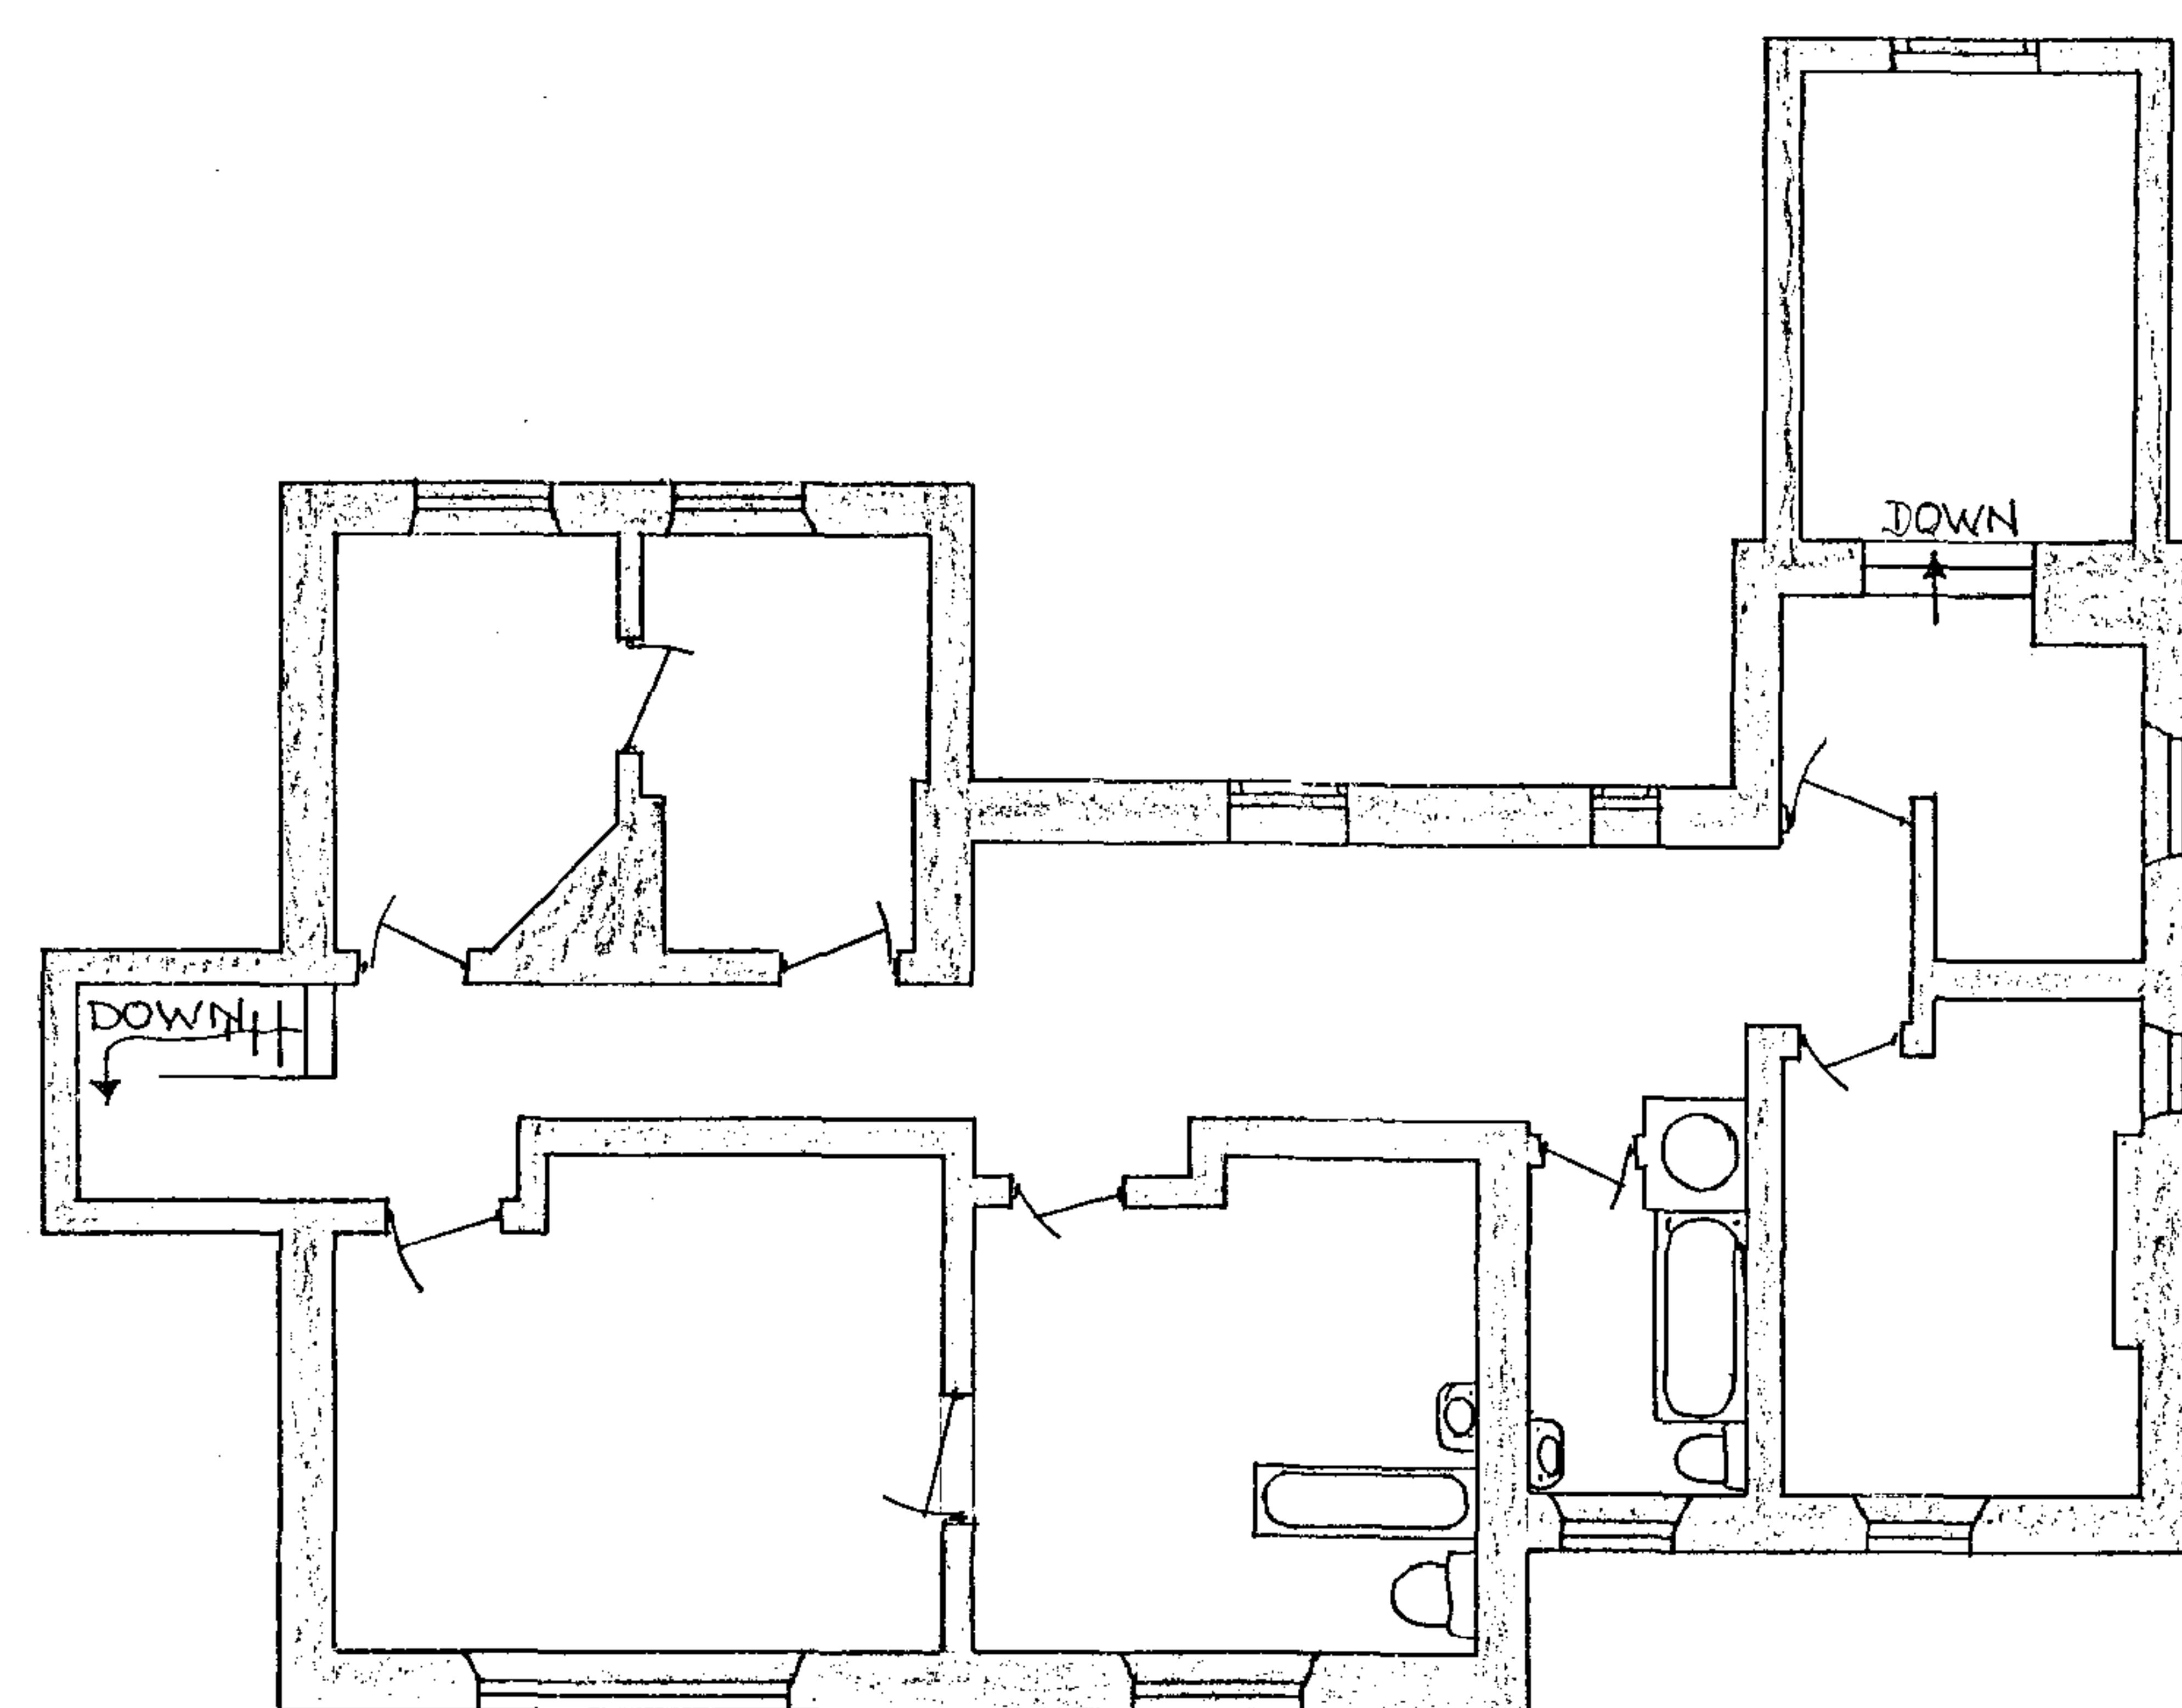

FIRST FLOOR PLAN - PROPOSED.

PROPOSED EXTENSION
AT UPLANDS COTTAGE,
WELLINGTON HEATH,
LEDBURY, HR8 1NF.
FOR:- DR & MRS R.H. DAVIES.
SCALE:- 1:100
5TH FEB., 2007
DRAWN:- T. ROBERTS,
STONE BARN, SOUTHEND,
LEDBURY, HR8 2EY.
SHEET 3 OF 3

5 FEB 2007