



SOUTH EAST ELEVATION 1:75
PROPOSED

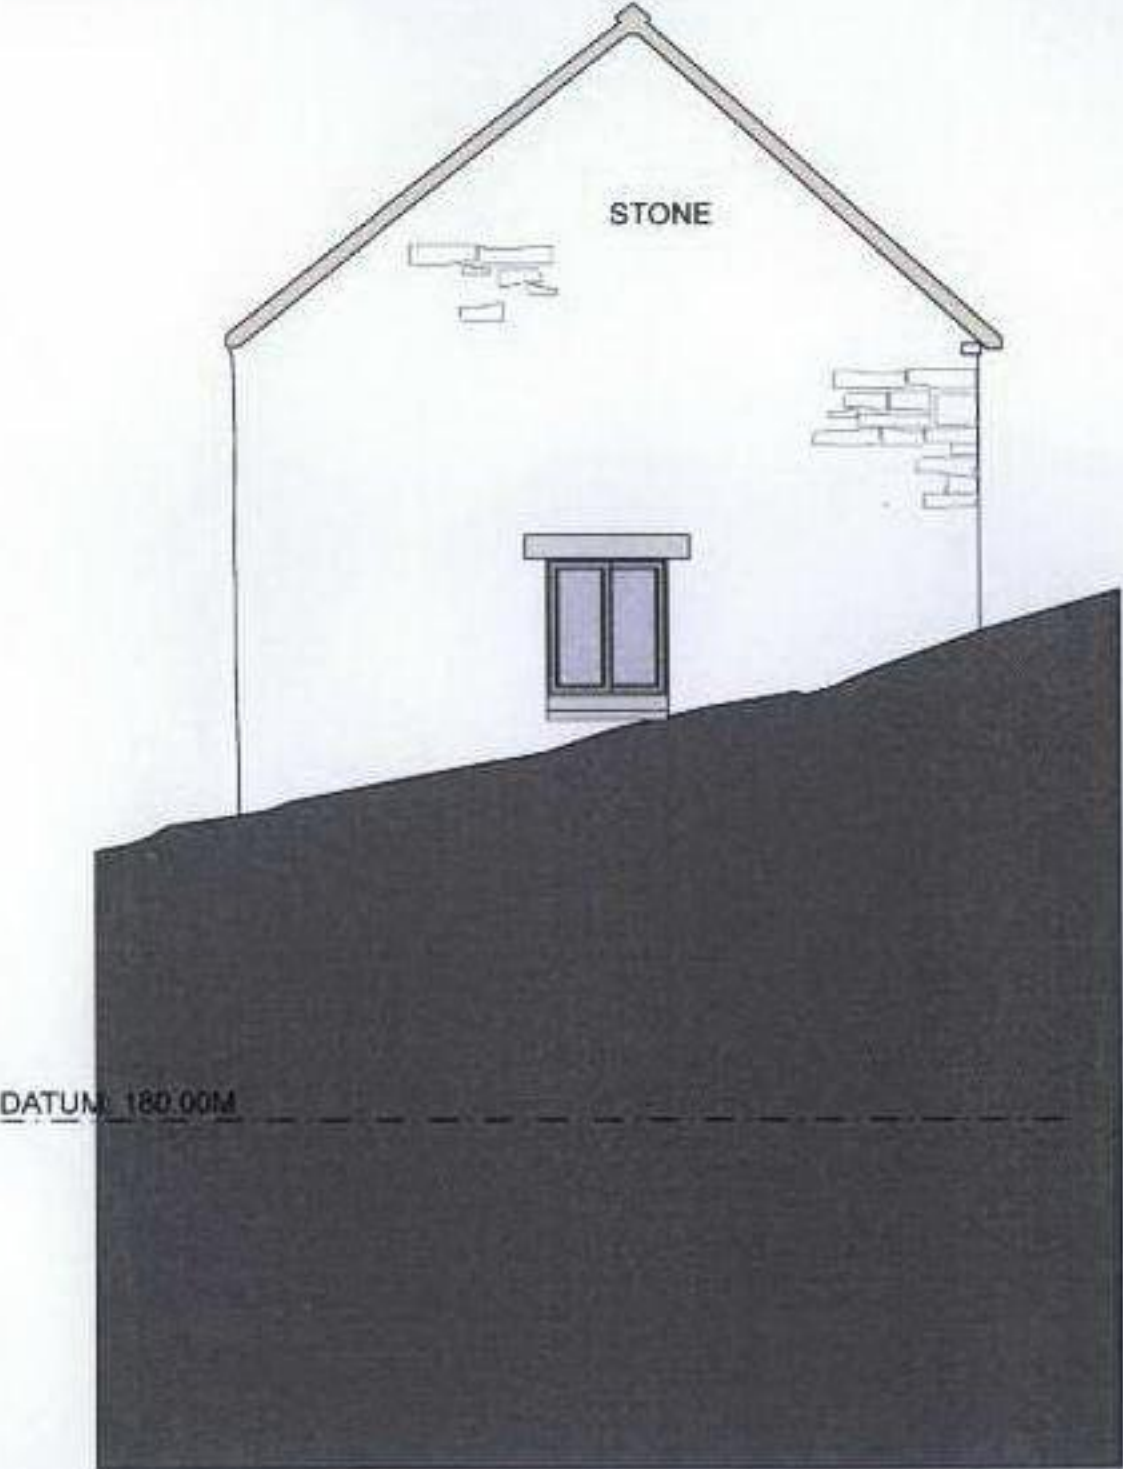

NORTH WEST ELEVATION 1:75
PROPOSED

S / 102094 / F
S / 102095 / L

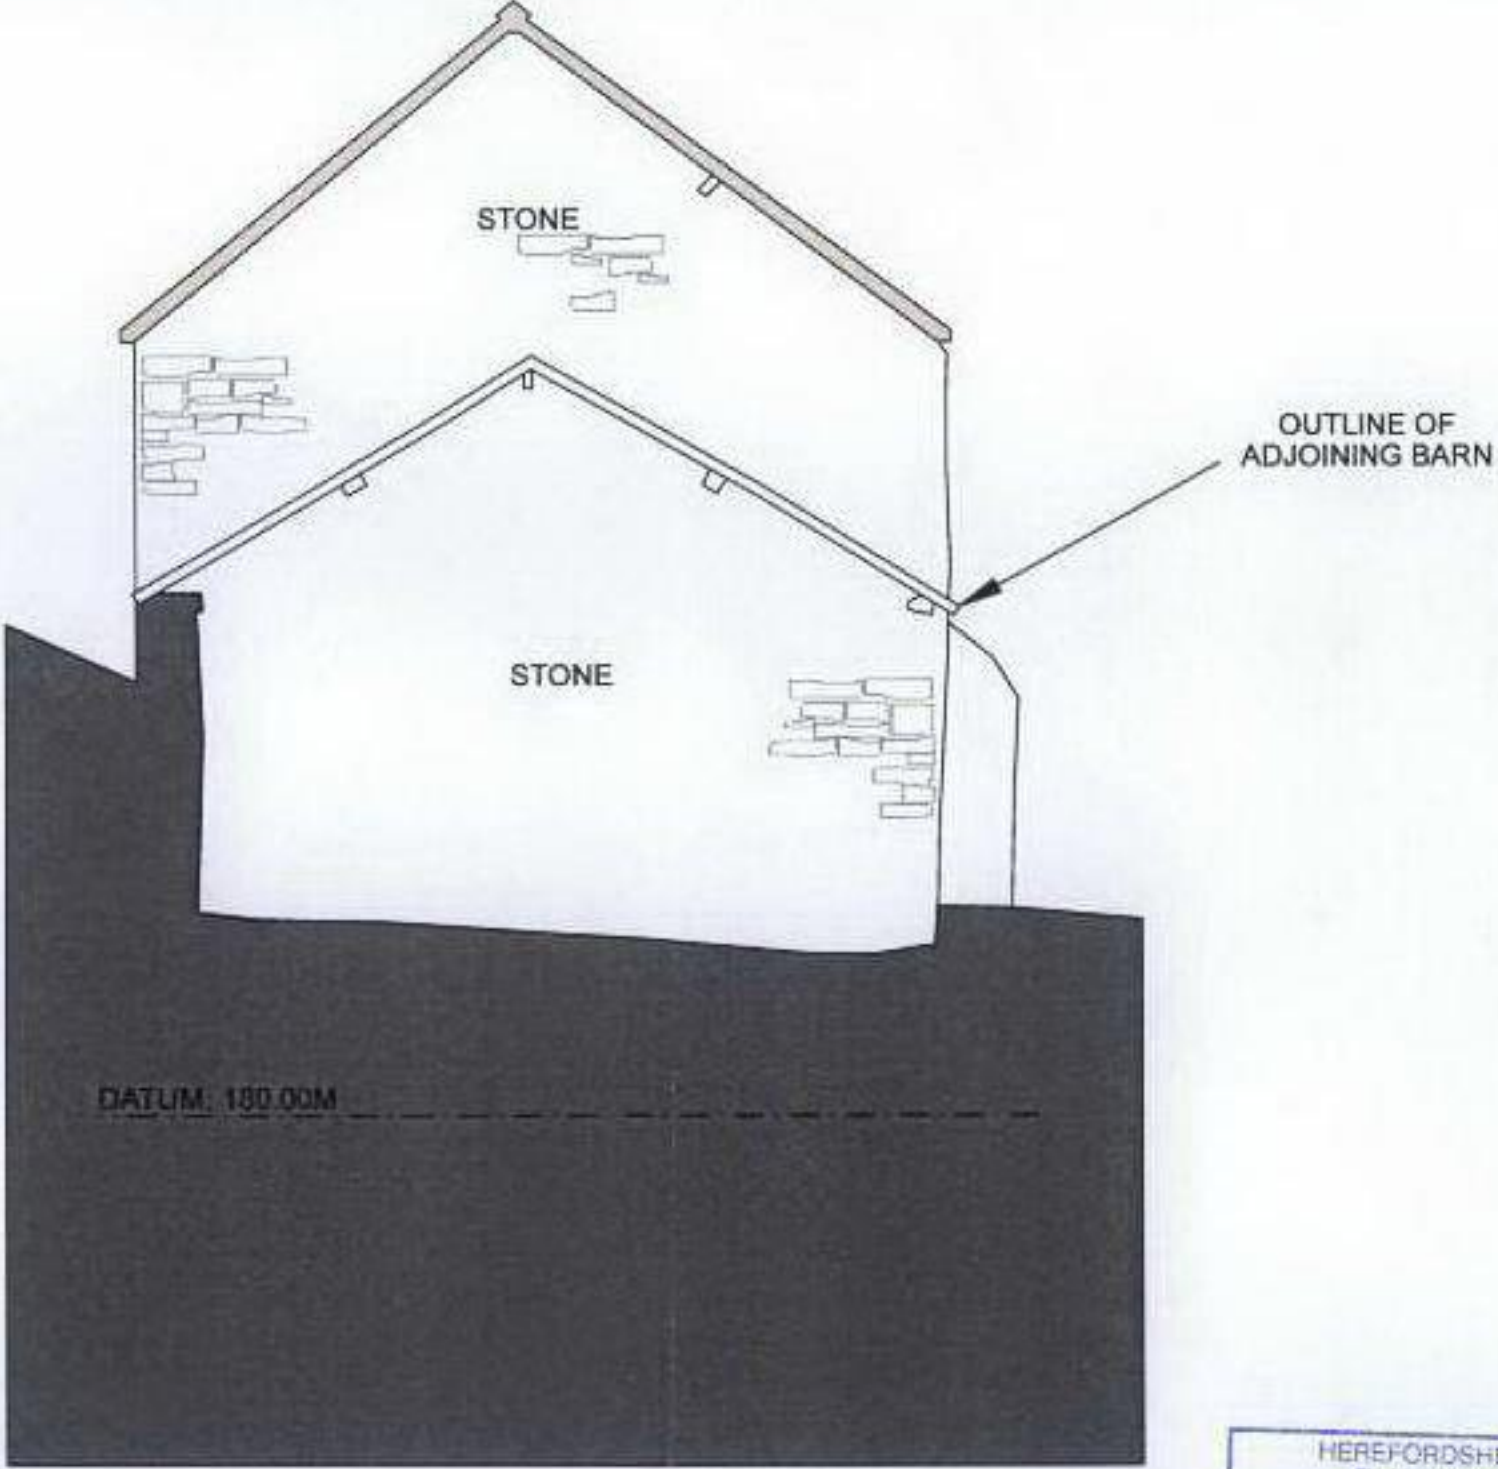

HEREFORDSHIRE COUNCIL
PLANNING SERVICES
DEVELOPMENT CONTROL

13 SEP 2010
To: _____
Ack'd _____ File _____

General Notes: 1. Do not scale off this drawing. 2. Any discrepancies to be referred to the Architect. 3. This drawing is to be read in conjunction with all relevant Specifications and other drawings issued by the Architect, Structural Engineer and other Specialists. 4. This drawing is copyright and is not to be reproduced.	Specific Notes	Revision	Date	Details of revision	Client	Sam Ayton & Mike Pearce			
					Project	Sydcombe Farm			
					Drawing Title	PROPOSED GRANARY ELEVATIONS AS LABELLED			
					Status	D Planning	Date	May 2010	Dwg No
					Scale	1:75 @ A3	Job No	1786	1786-P01 PP 204
					Drawn By	OS	Revision		

mra architects
Packers House - 25 West Street
Hereford - HR4 0BX
t - +44 (0)1432 278 707 f - +44 (0)1432 266 339
e - ask@mra-arch.com w - mra-arch.com