



Scale 1:100
Issue 4.8




FRONT ELEVATION

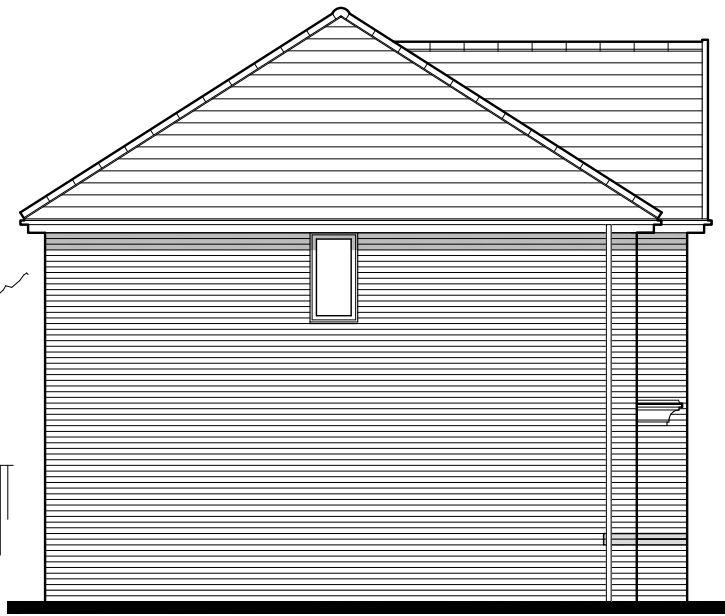


SIDE ELEVATION

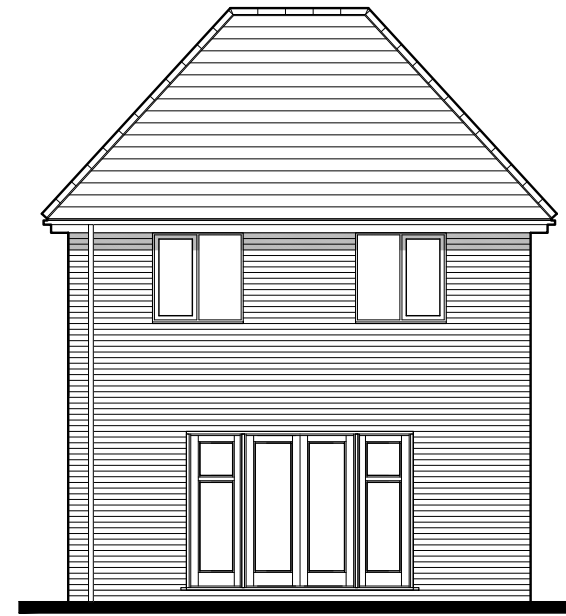


REAR ELEVATION

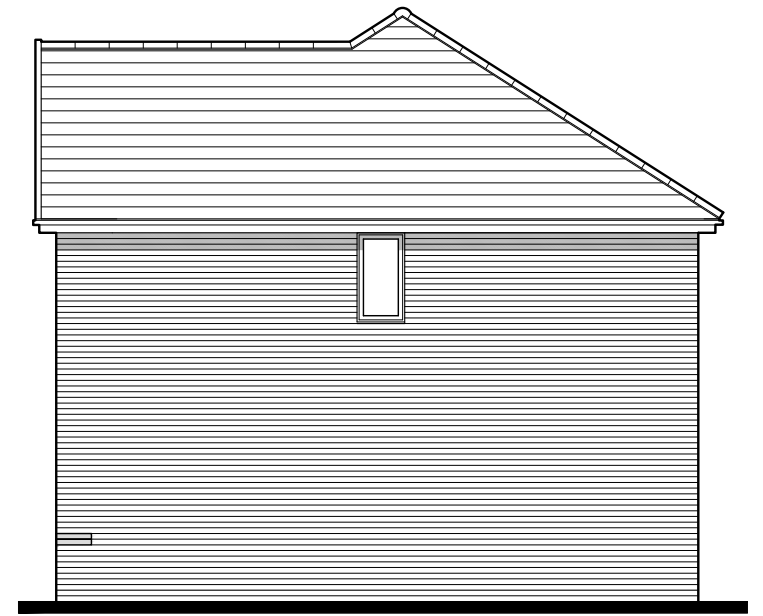

SIDE ELEVATION

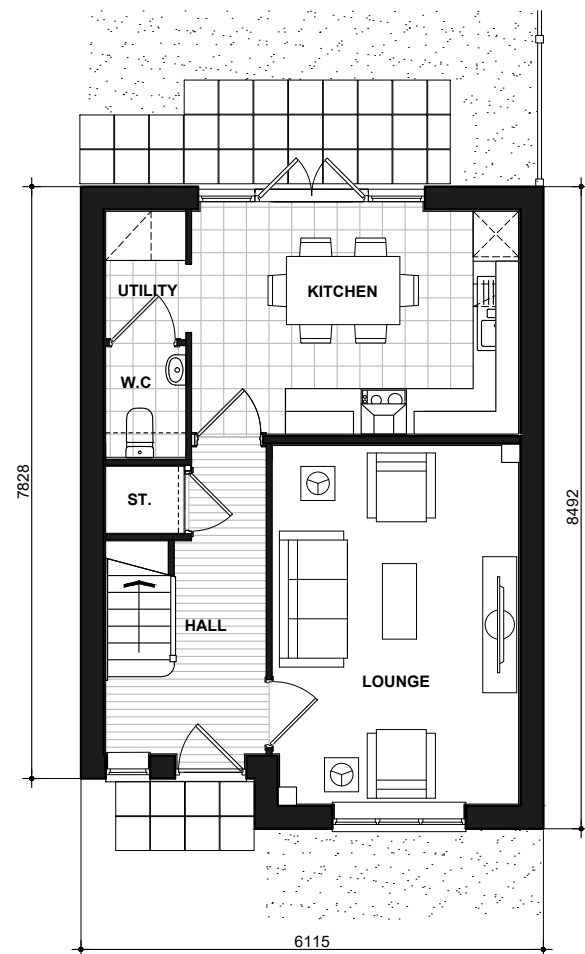

GROUND FLOOR PLAN

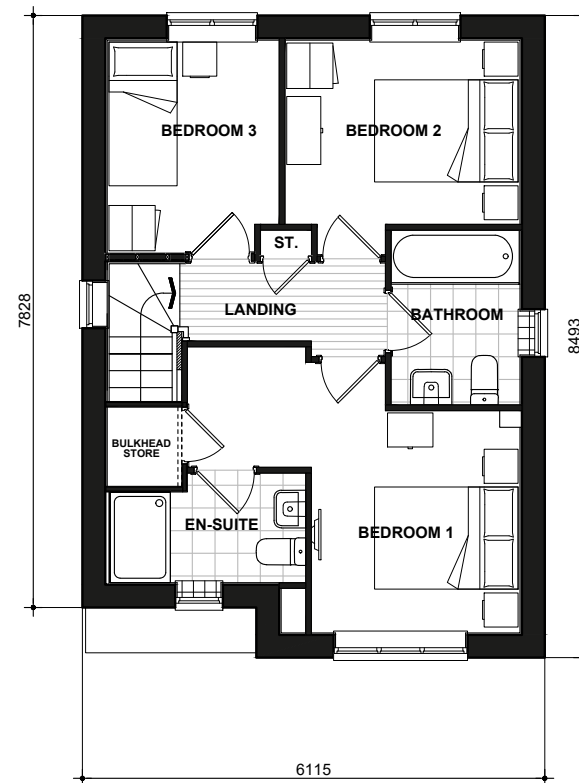

FIRST FLOOR PLAN

Henley

BRICK

385-1.PL-01

DATE: JUNE 2019 REV:
SCALE: 1:100 @ A3
DRAWN: SG 83.89m²
CHECKED: GPM 903ft²

BLOOR HOMES