




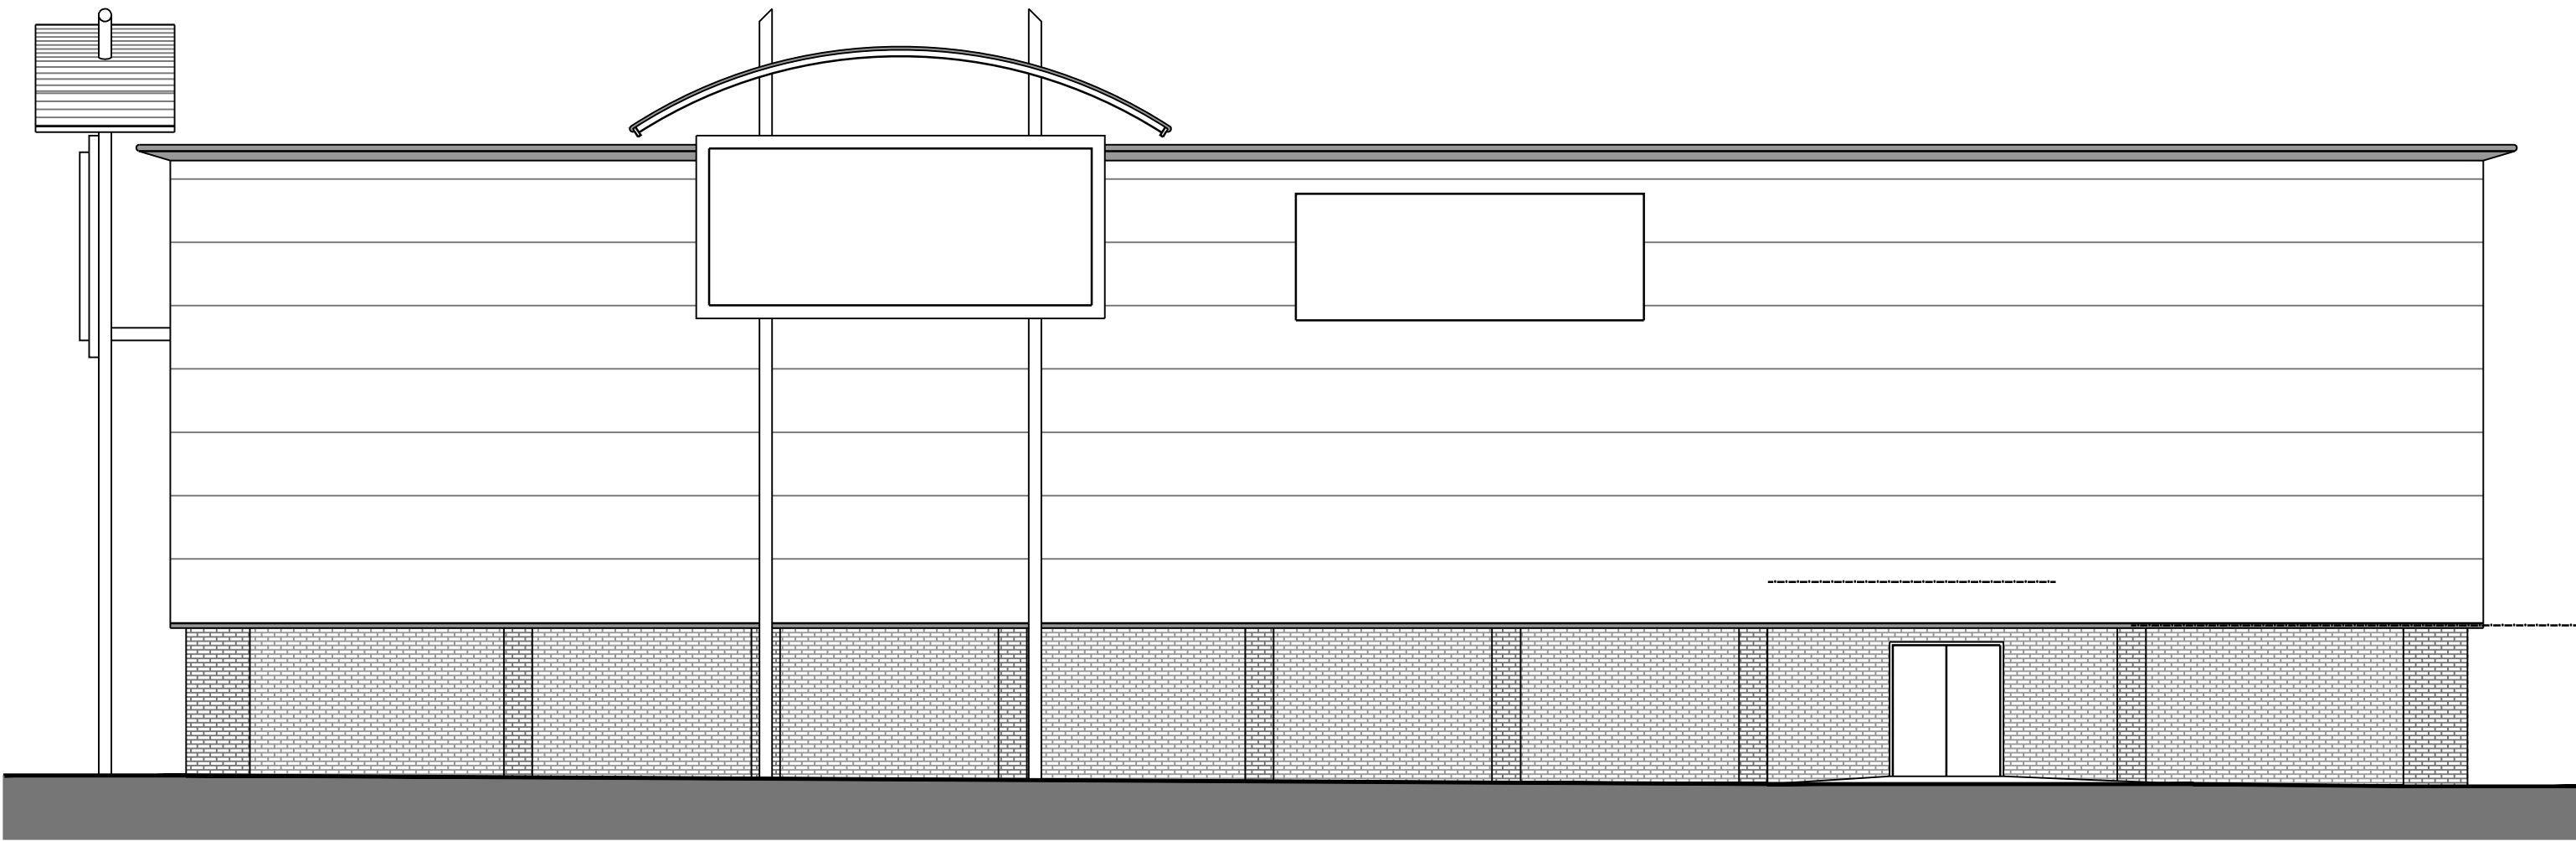


Existing Side Elevation

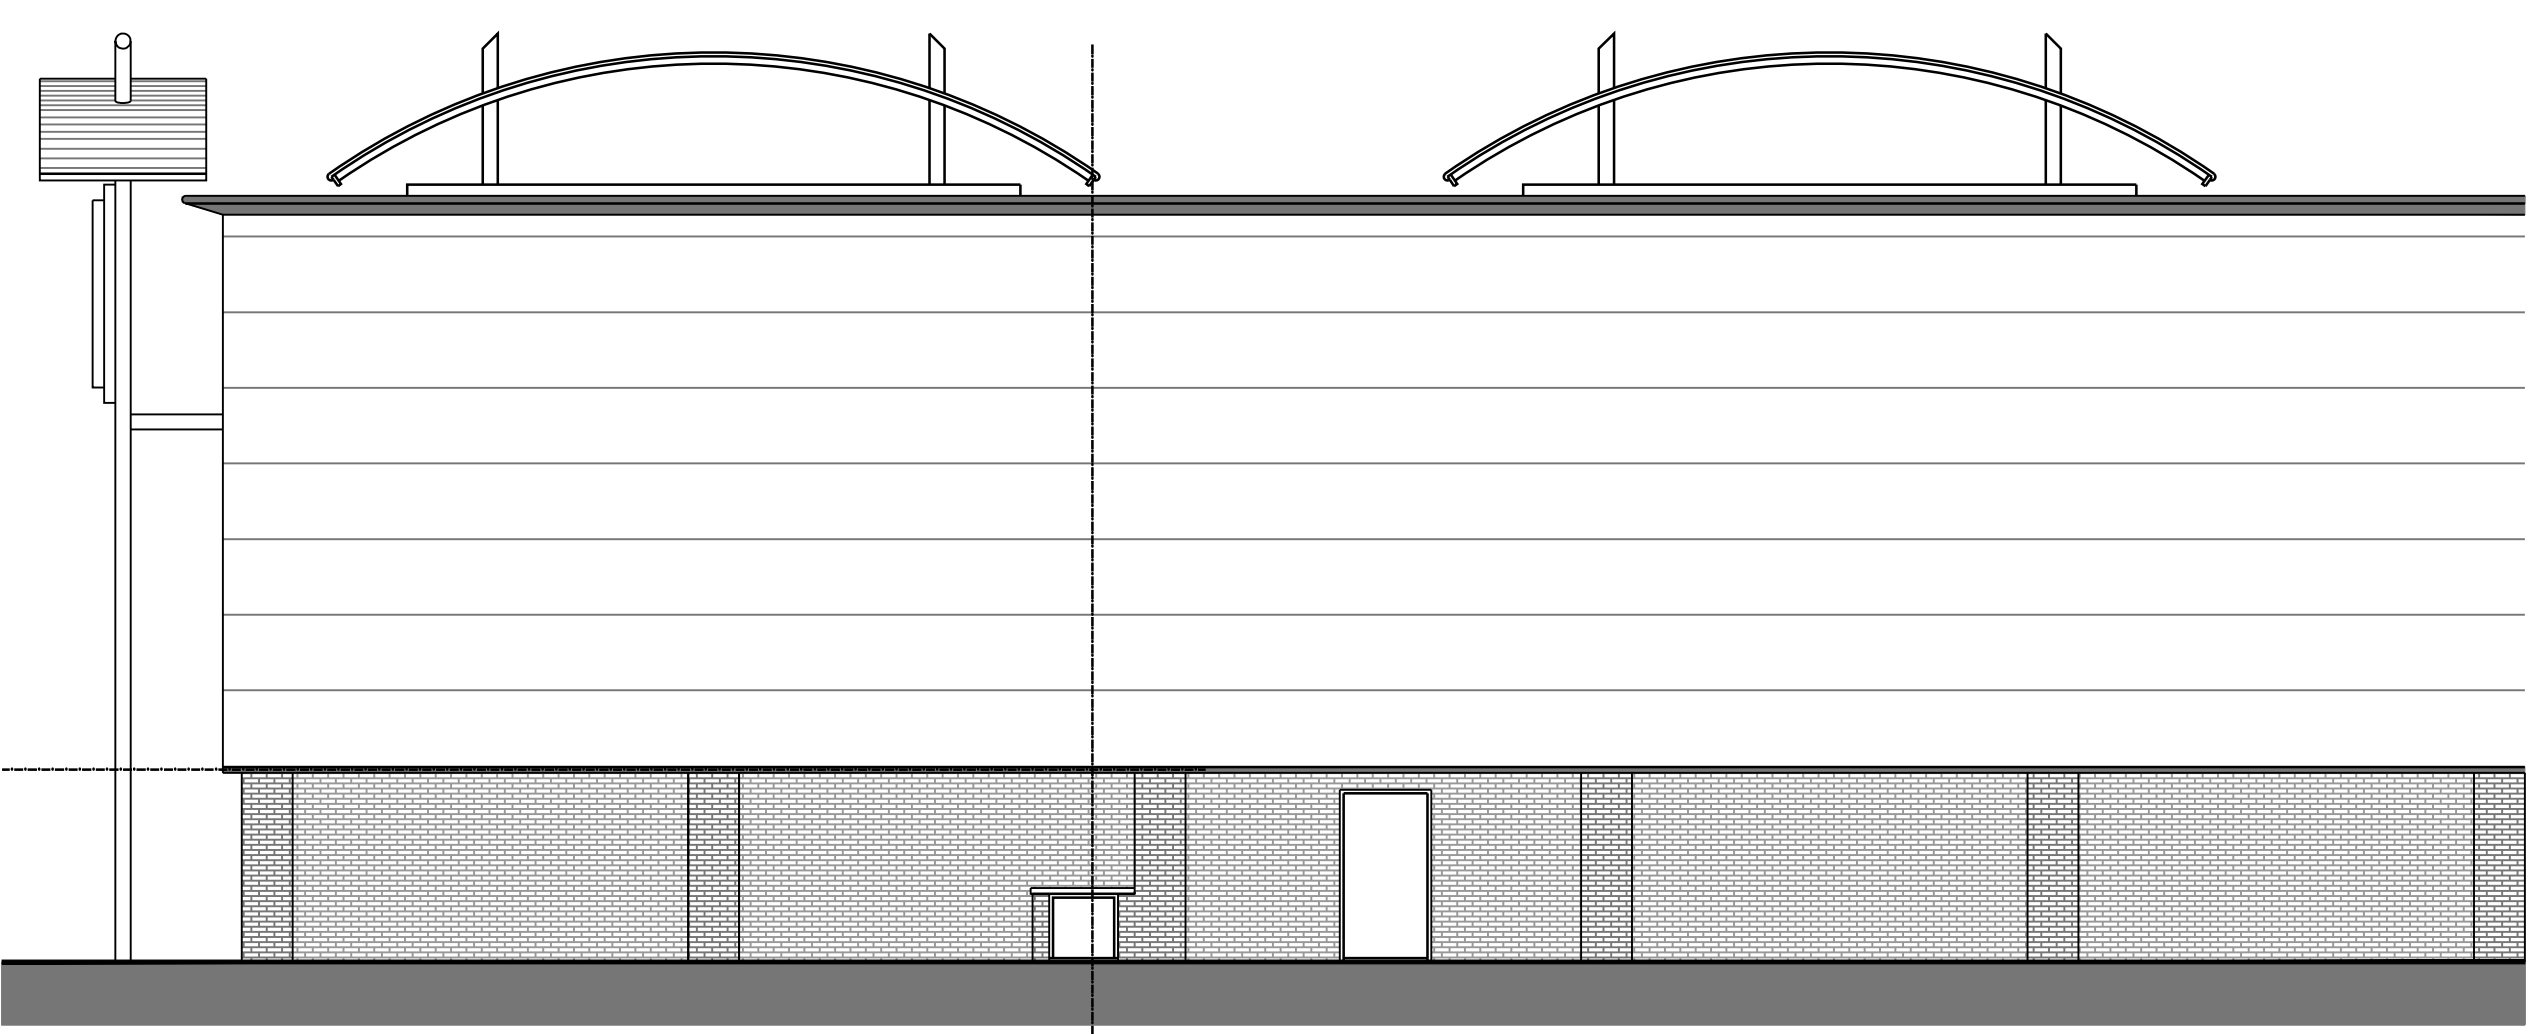

Existing Side Elevation

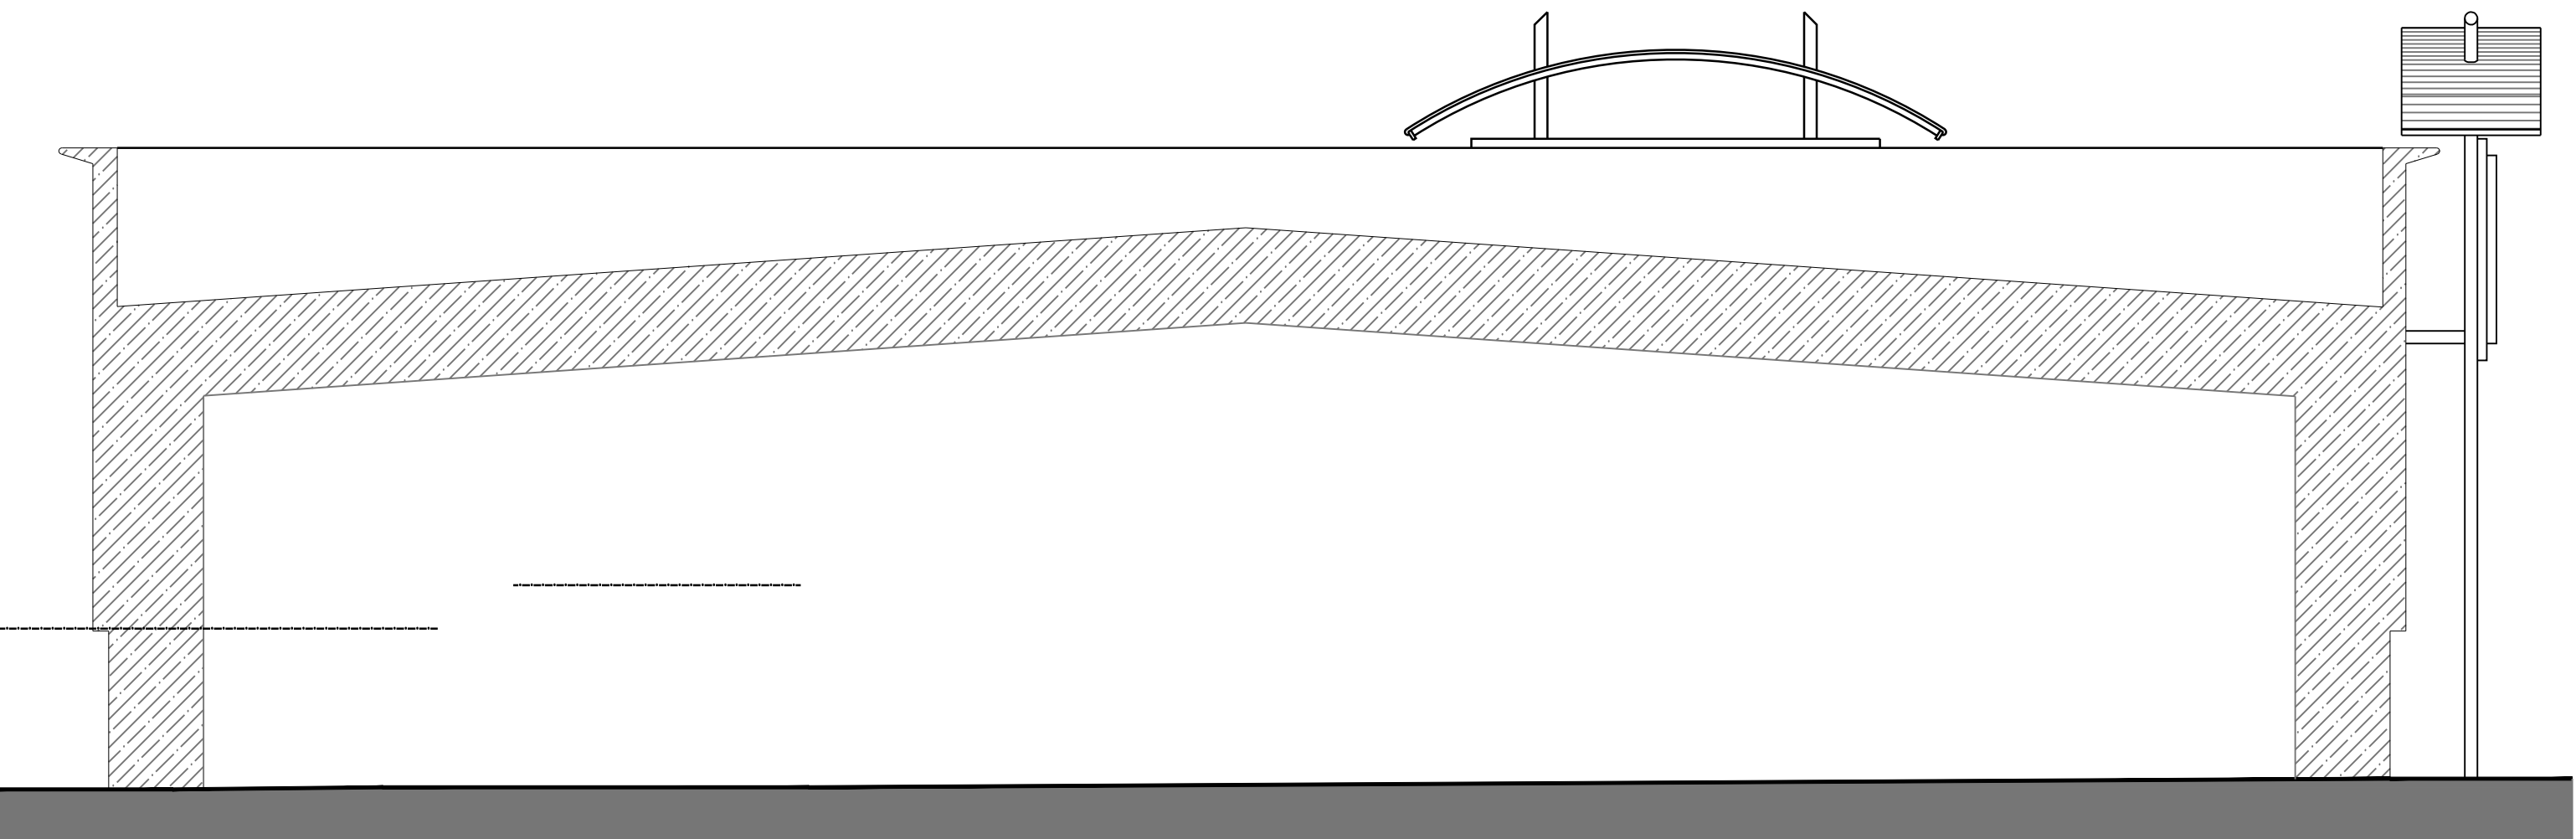

Existing Side Elevation

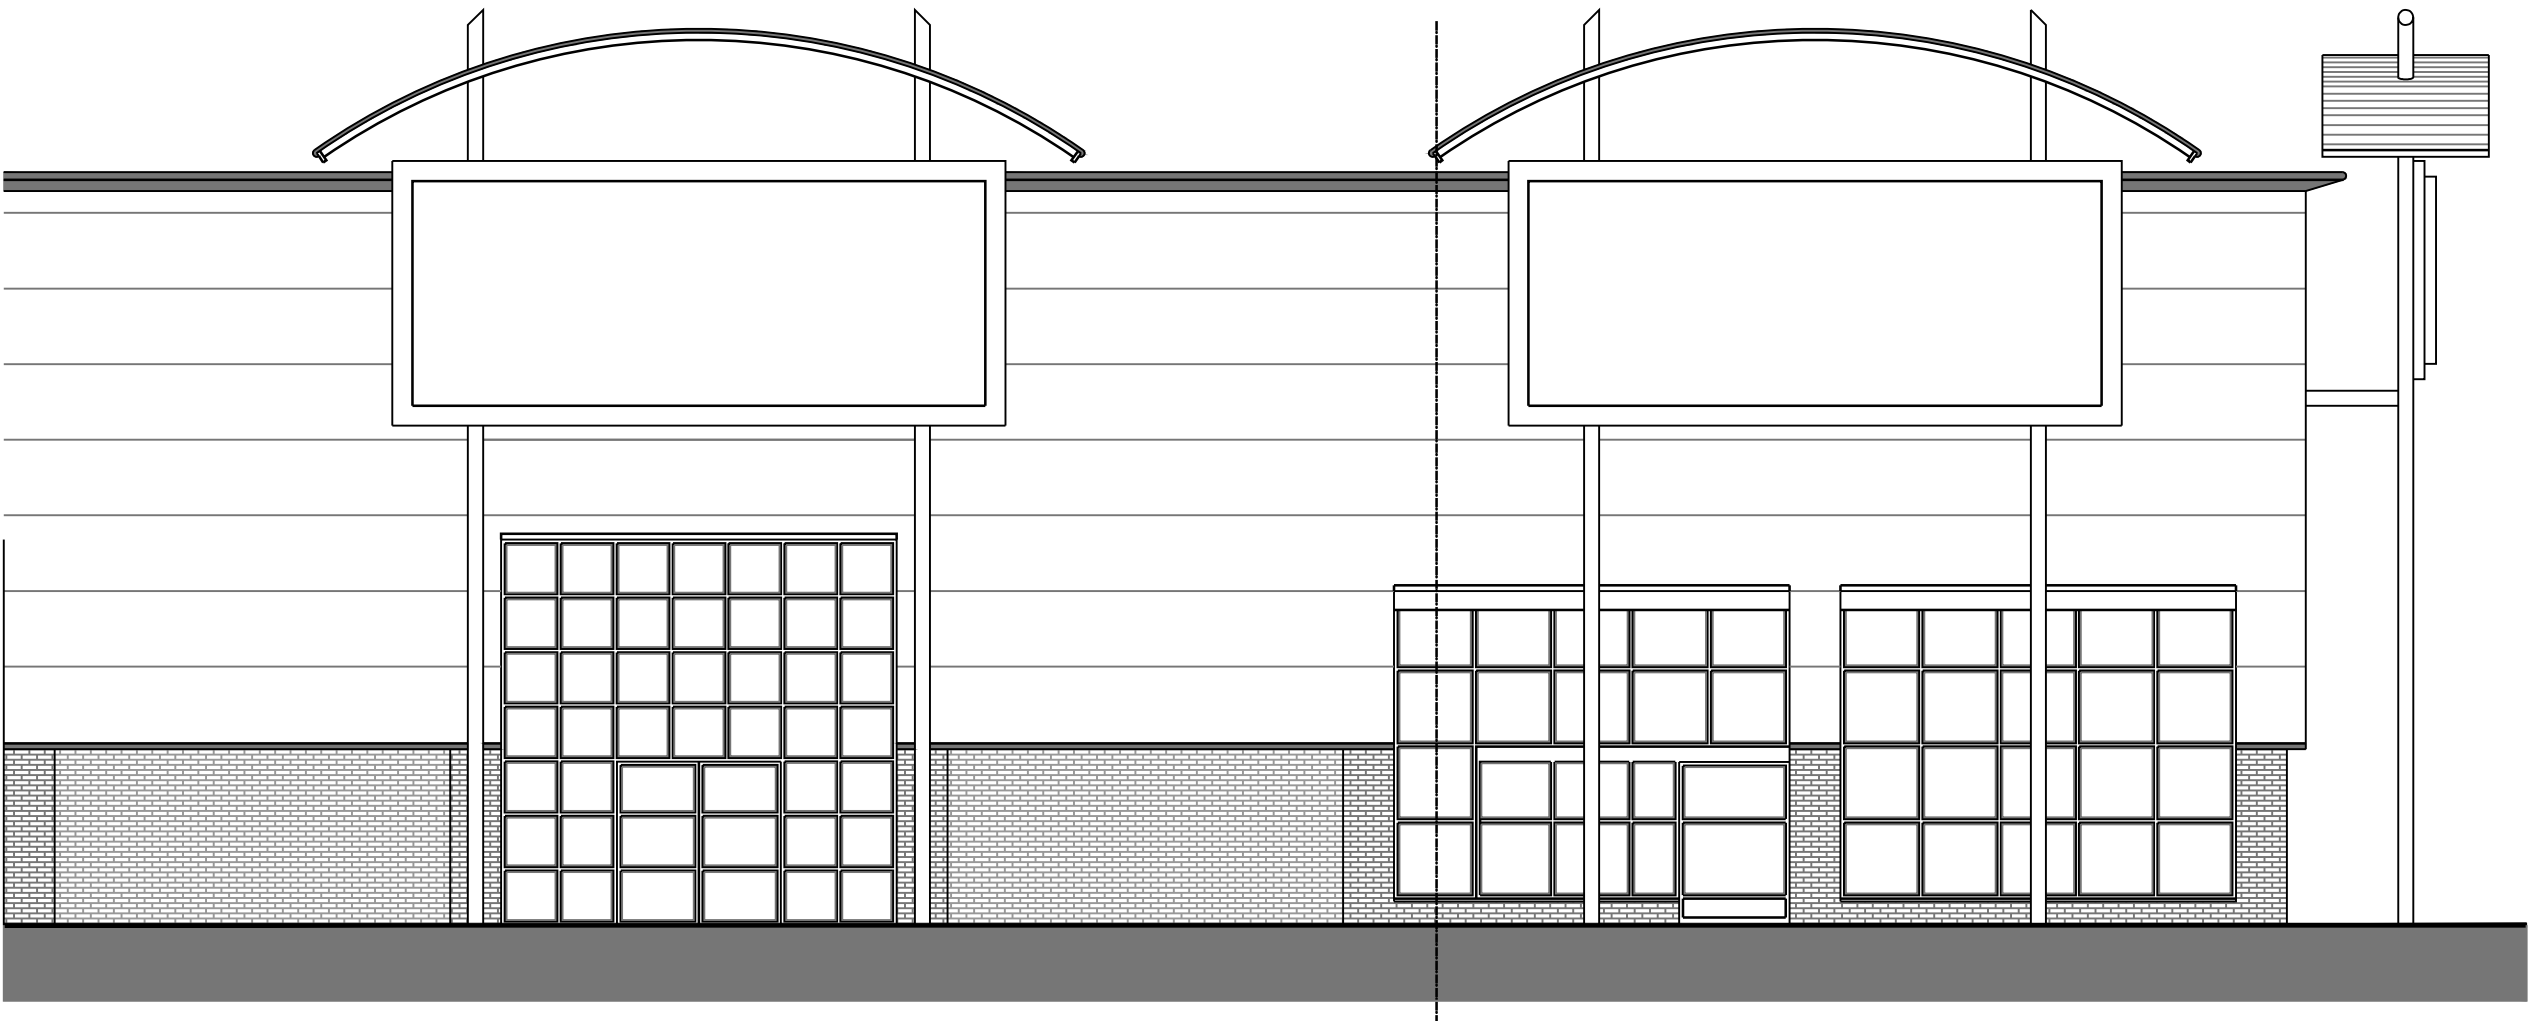

Existing Front Elevation

Note:

0

2

4

6

8

10m

1:100

Rev

Date

Description

Drawn/ Checked

PROJECT TITLE

Hereford

Holmer Road, Hereford, Herefordshire, HR4 9SB

DRAWING TITLE

Existing Elevations

Ground Floor

DRAWN / CHECKED

DATE

SCALE

JOB No.

DRAWING No.

RSP/PG

22.08.18

1:100 @ A2

2123

003 EE

DRAWING PURPOSE

PLANNING

Rev

PUREGYM

Pure Gym Ltd

Town Centre House

The Merrion Centre

Leeds

LS2 8LY

e: architecture@puregym.com

t: 0113 285 8787

w: www.puregym.com