


N / 111387 / F H

Mr and Mrs Harrison, Cheyney Park, WR6 5AS

X

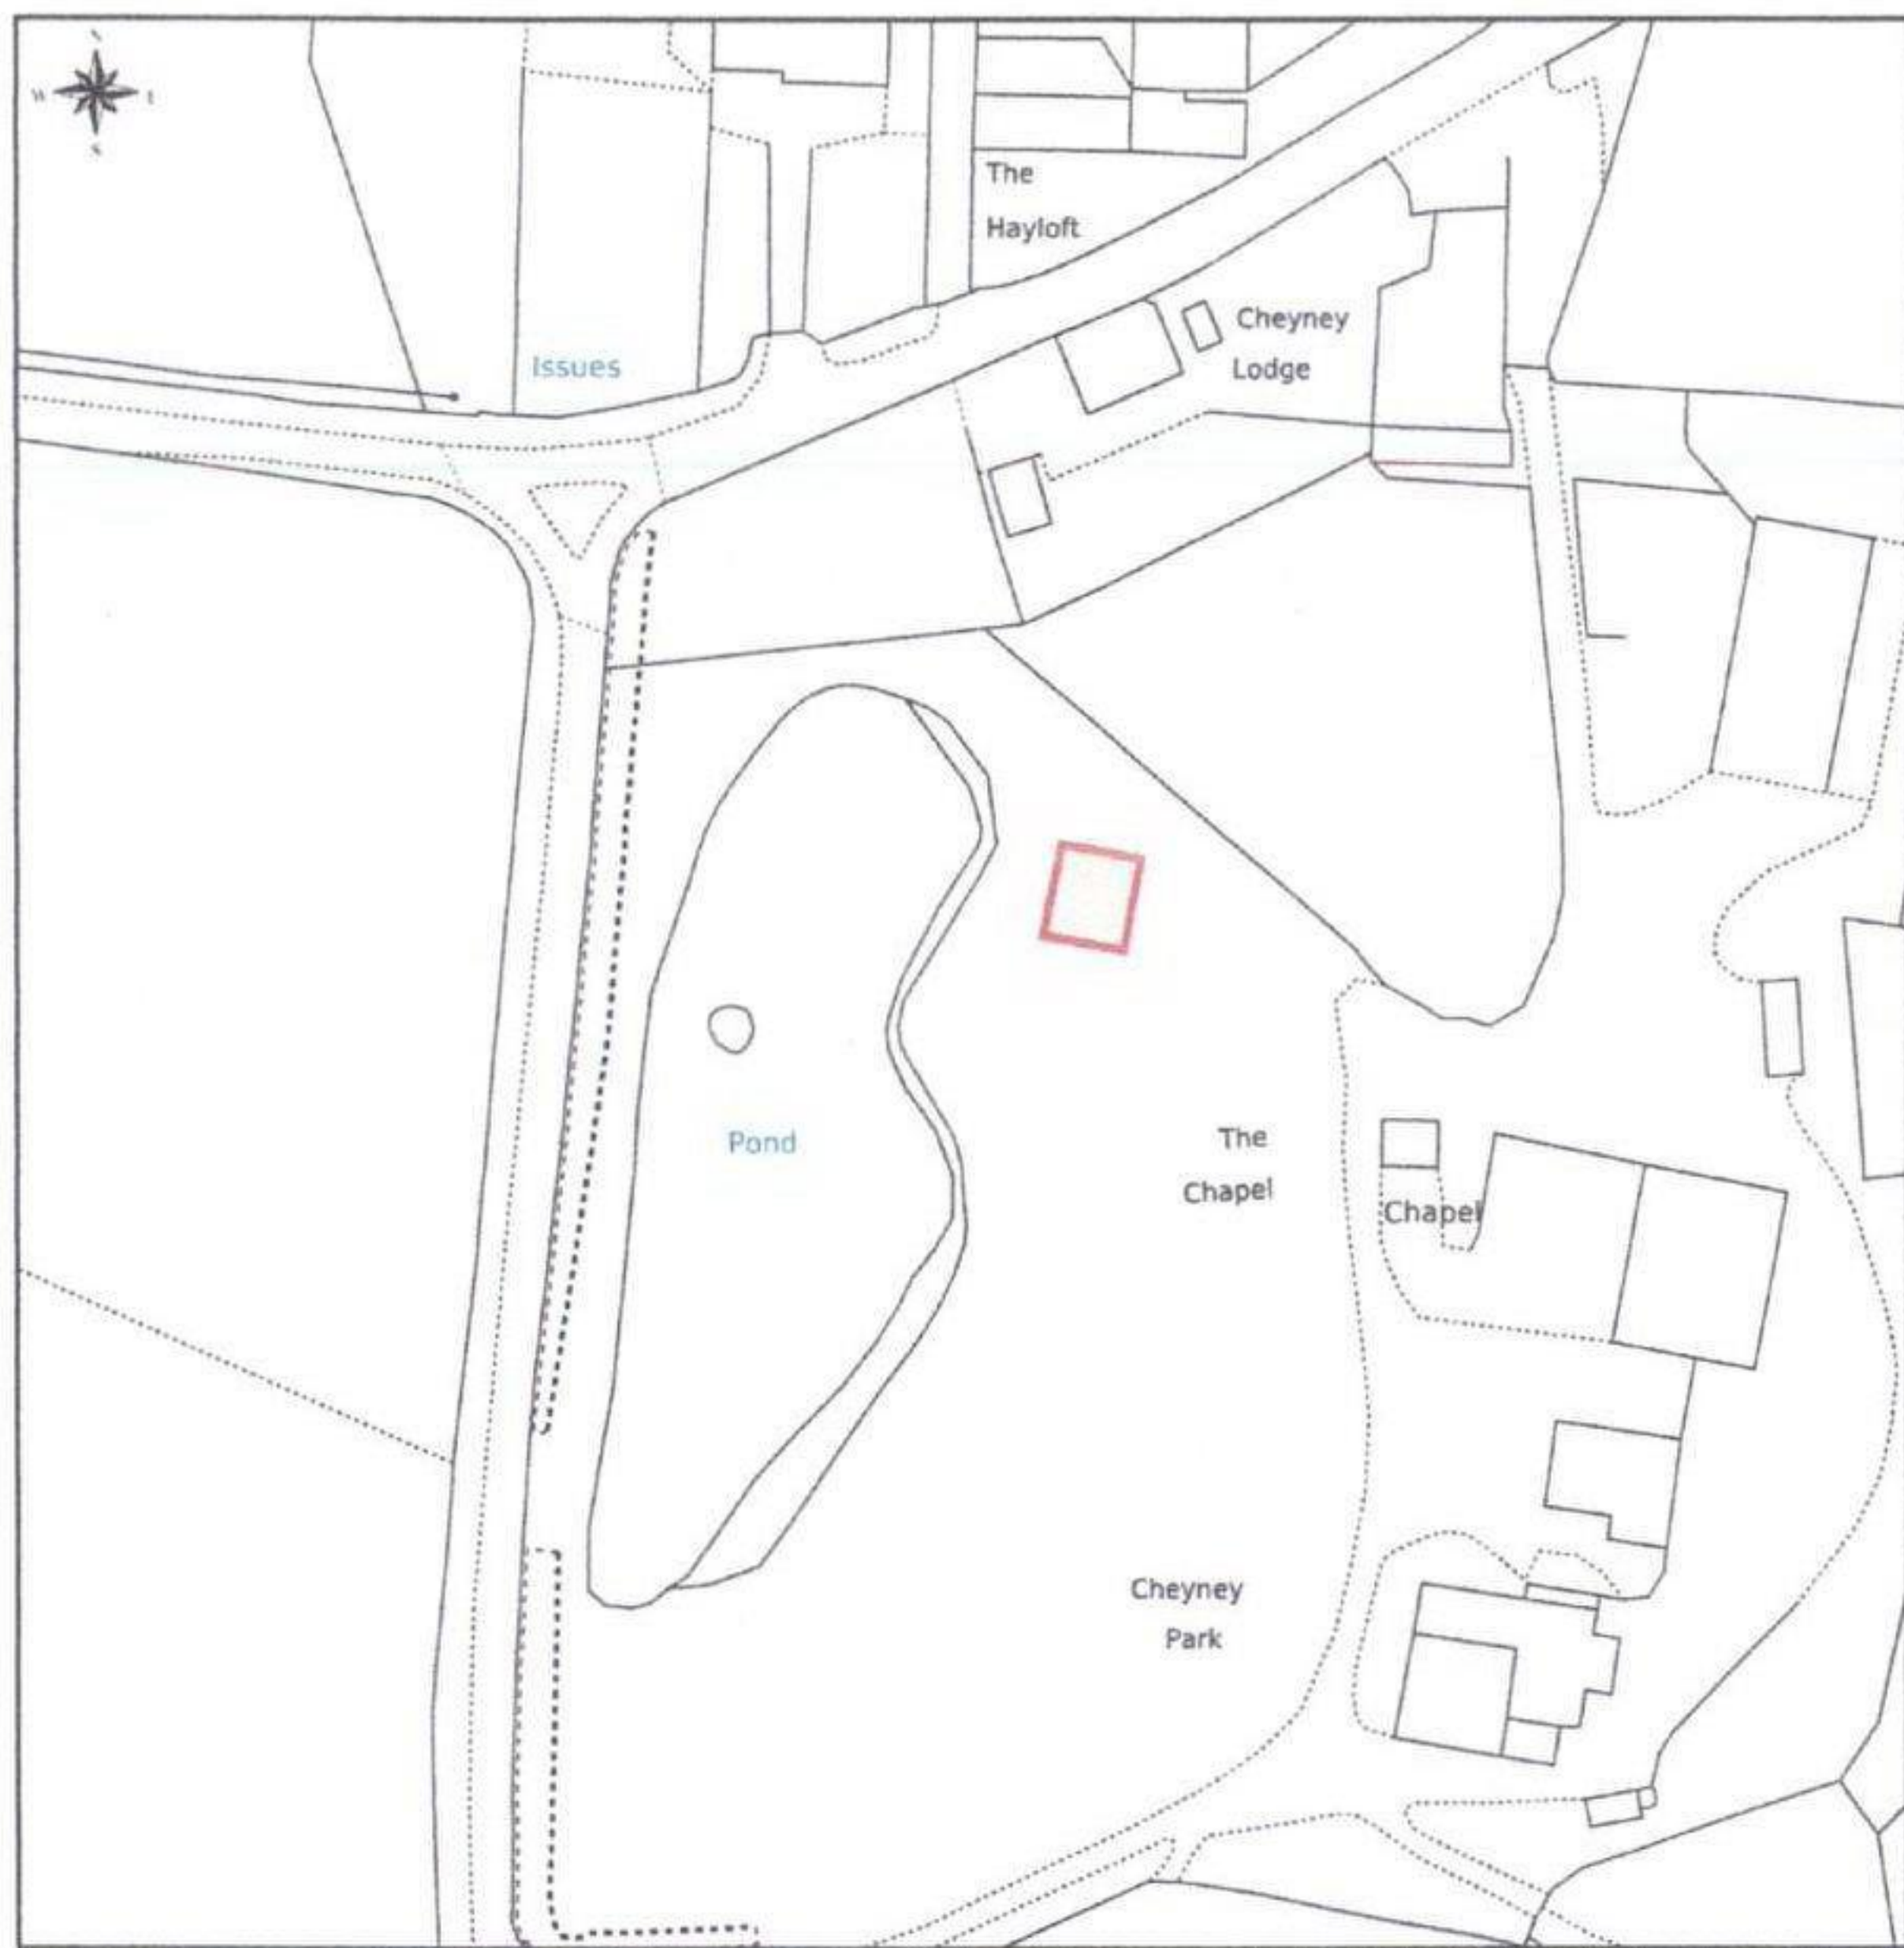

This Plan includes the following Licensed Data: OS MasterMap, Black and White Site Plan by the Ordnance Survey National Geographic Database and incorporating surveyed revision available at the date of production. Reproduction in whole or in part is prohibited without the prior permission of Ordnance Survey. The representation of a road, track or path is no evidence of a right of way. The representation of features as lines is no evidence of a property boundary. © Crown copyright, All rights reserved 2011. Licence number 0100031673

0m 10m 20m 30m 40m 50m 60m 70m 80m 90m

Scale: 1:1250

Cheyney Park, Bishop's Frome, WR6 5AS

Proposed replacement of Shed with Pavilion

Plan showing size and location of current Shed.

Measurements of current Shed;
8.5 meters x 9.6 meters
82 Square Meters

Measurements of proposed Pavilion;
8 meters x 5 meters
40 Square Meters

WILTSHIRE COUNCIL
PLANNING SERVICES
01 JUN 2011