

new powder coated aluminium framed windows

New powder coated aluminium framed glazed screen

New powder coated aluminium framed glazed screen

New conservation rooflight

retain woven panels with new fixed glazing behind

Powder coated aluminium framed glazed screen.


Existing window replaced with window to match other timber windows

Metal framed french windows replaced with window to match neighbour

Plain clay tiles retained.

Roll mop lead roof to link

**NORTH-WEST ELEVATION PROPOSED**

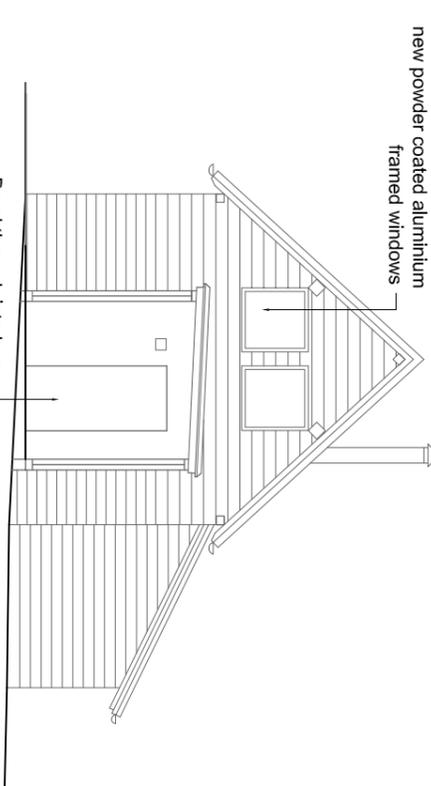

Breakthrough into barn

**SOUTH-WEST ELEVATION**

Powder coated aluminium glazed screen with central door

Roll top lead roof falling to this side

New conservation rooflight

existing plain clay tiled roof retained


new painted timber framed windows to match existing

New conservation rooflight

**SOUTH-WEST ELEVATION PROPOSED**

Brick infill removed and window replaced with matching but larger


**SOUTH-WEST ELEVATION PROPOSED**

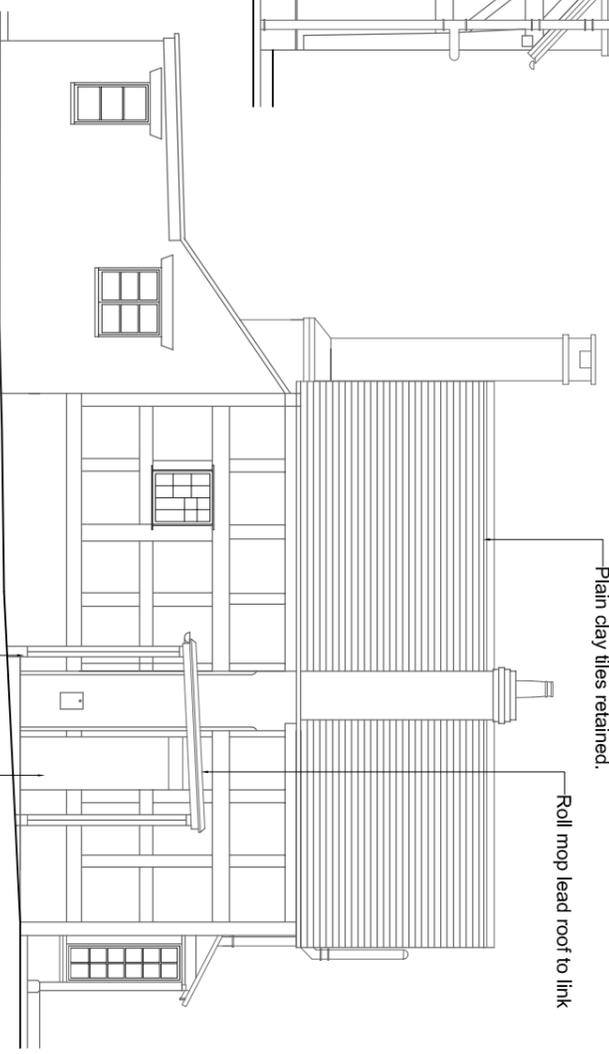

Powder coated aluminium framed glazed screen

Breakthrough from cottage

**NORTH-EAST ELEVATION PROPOSED COTTAGE**

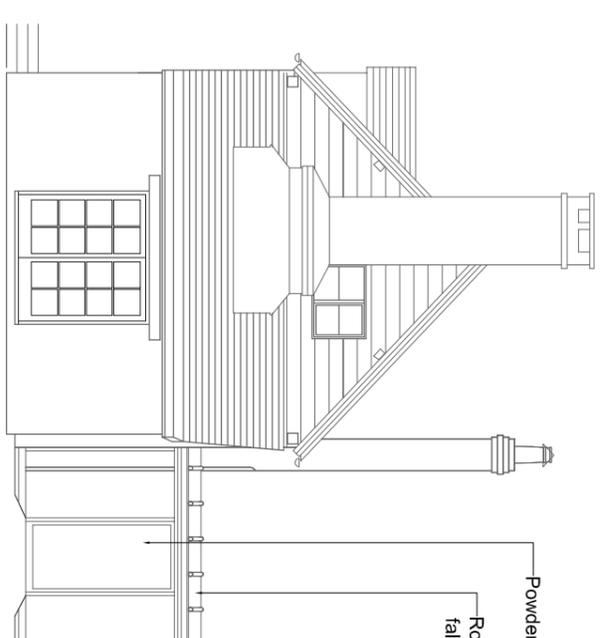

**SOUTH-EAST ELEVATION PROPOSED**

new powder coated aluminium framed folding doors

New powder coated aluminium framed door and frame

**NORTH-EAST ELEVATION PROPOSED**

New powder coated aluminium framed windows

amendments Rev date item 29.09.20 Details added	client: Mr & Mrs Dabblis Bulls Grove Putley HR8 2RB	Site: Bulls Grove Putley HR8 2RB	Alex Clive 8A High Street Leadbury Herefordshire HR8 1DS phone 01531 635545 email alex@alexclive.co.uk	paper size A3 date: 29.09.20 drawn by: AC.	Drawing Title: ELEVATIONS PROPOSED
Dwg. no. 05-2020-18A		scale: 1:100			