



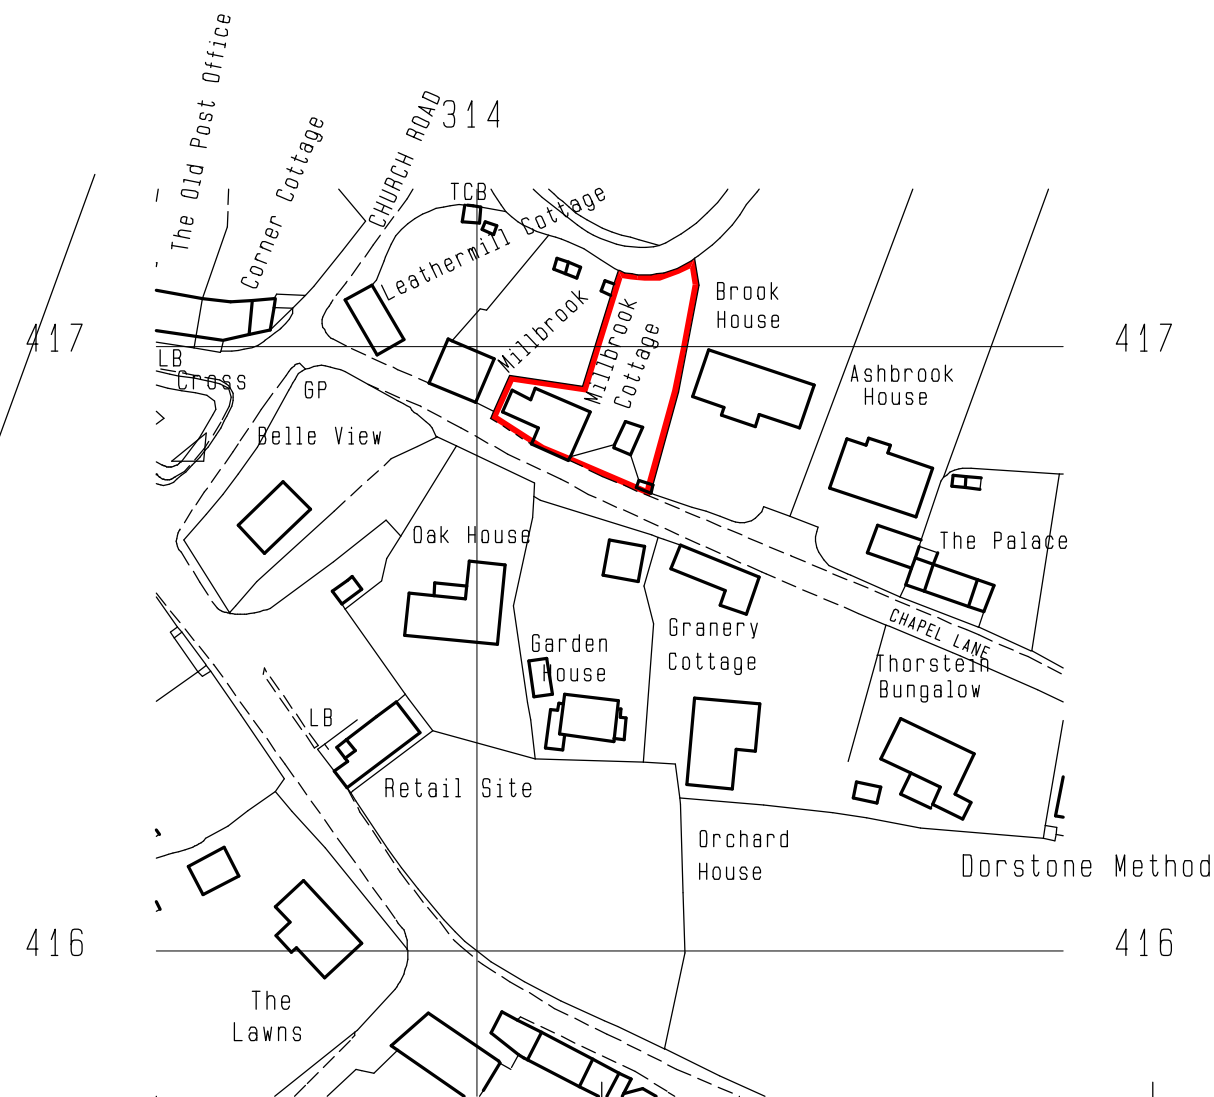

Crown Copyright 2023
Reproduction in whole or in part is prohibited
without the prior permission of Ordnance Survey.
Licence No 100036072

SITE PLAN 1:250

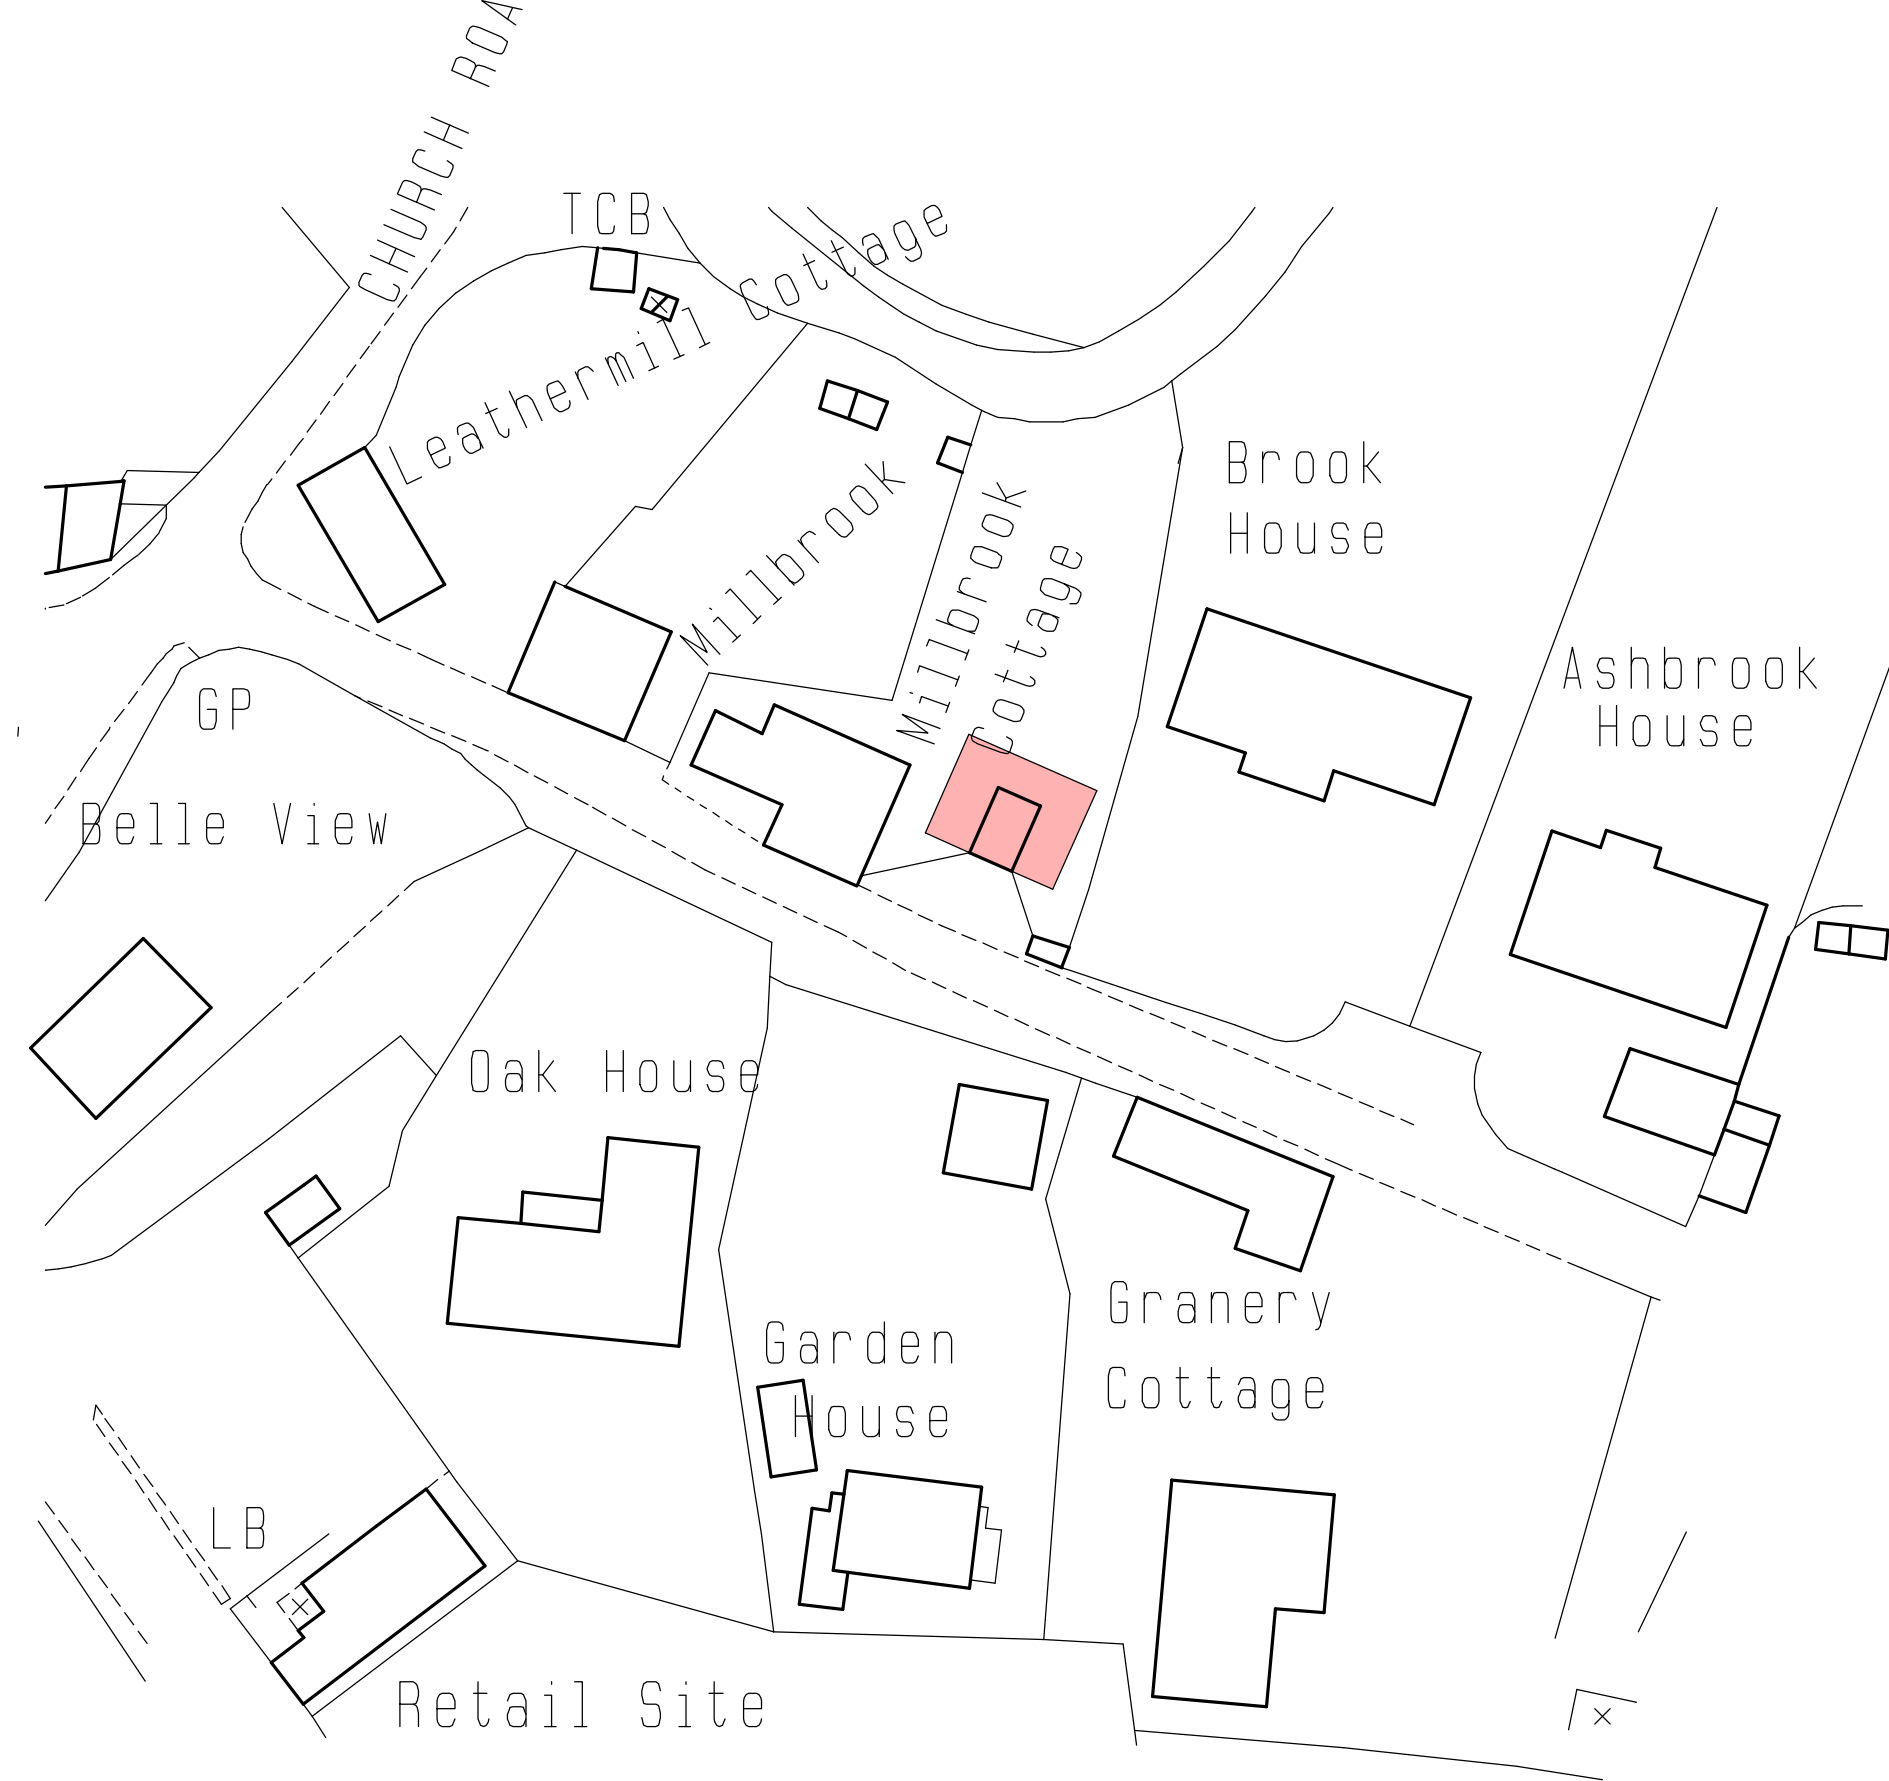

0 10 20 30 40 50 100

MILLBROOK COTTAGE
CHAPEL LANE, DORSTONE
HEREFORDSHIRE HR3 6AP

PROPOSED REPLACEMENT GARAGE
WITH ANNEXE/STUDIO/WORKPLACE
ABOVE

TITLE	ISSUE
LOCATION & BLOCK PLANS	PLANNING

DATE MAY 2023	DRG. NO.
SCALE 1:1250, 1:500 @ A3	2301.01
DRAWN BY GP	

STEPHEN POTTER
ARCHITECTURAL & BUILDING SERVICES

POMONA OFFICE, KINGS ACRE ROAD, HEREFORD HR4 0GN
EMAIL - stephen@potterarchitectural.co.uk
PHONE - 01432 264562

COPYRIGHT © 2023 STEPHEN POTTER ARCHITECTURAL & BUILDING SERVICES

BLOCK PLAN 1:500



0 5 10 15 20 25