


Lead hips to be removed and carefully stored for re use, if possible. Otherwise to be replaced with code 6 lead sheeting.

Tiles to be removed and carefully stored for re use.

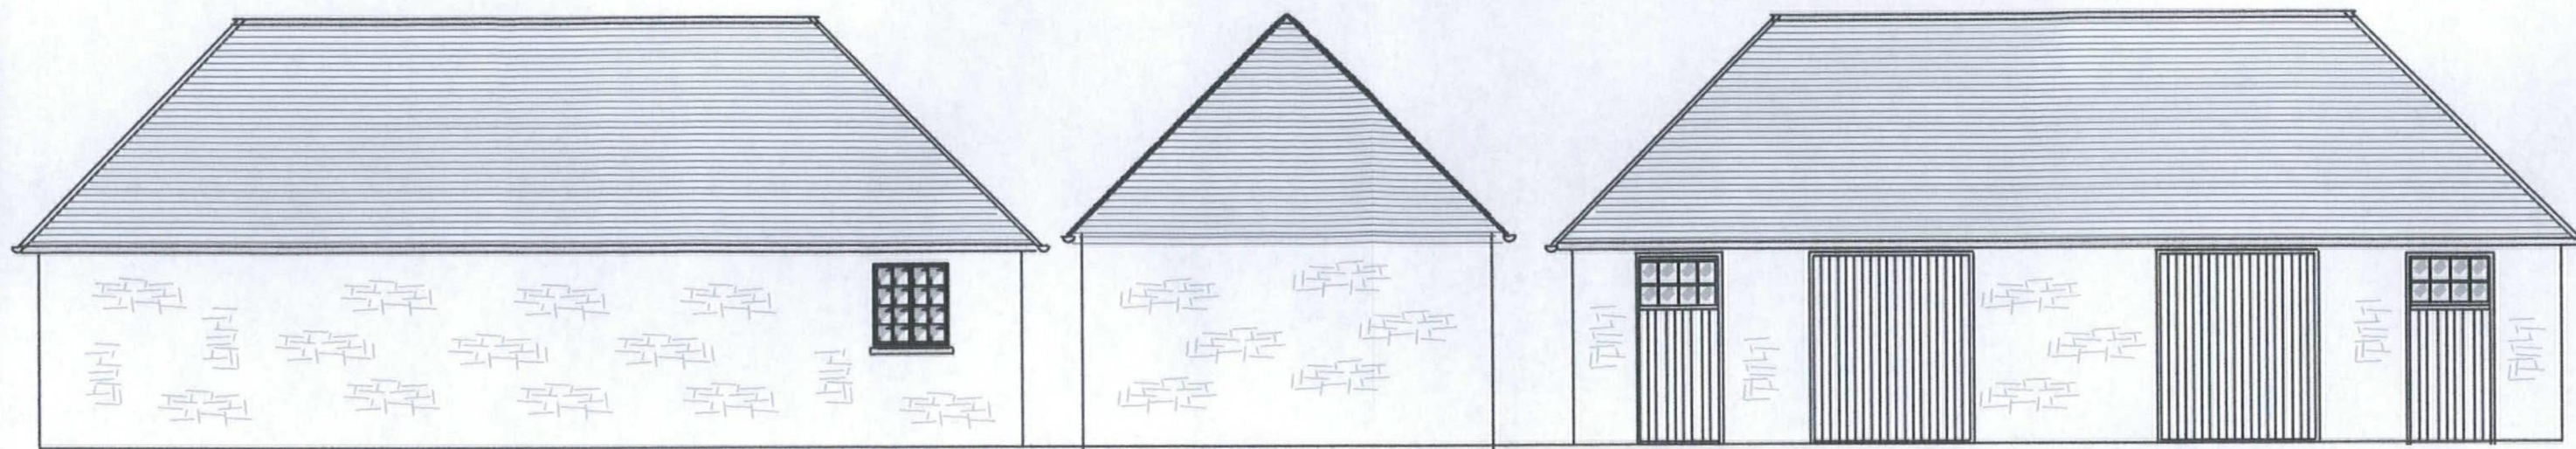


REAR ELEVATION

END ELEVATION


FRONT ELEVATION

Stone Walls with Slate Roof


First floor to be removed together with staircase.

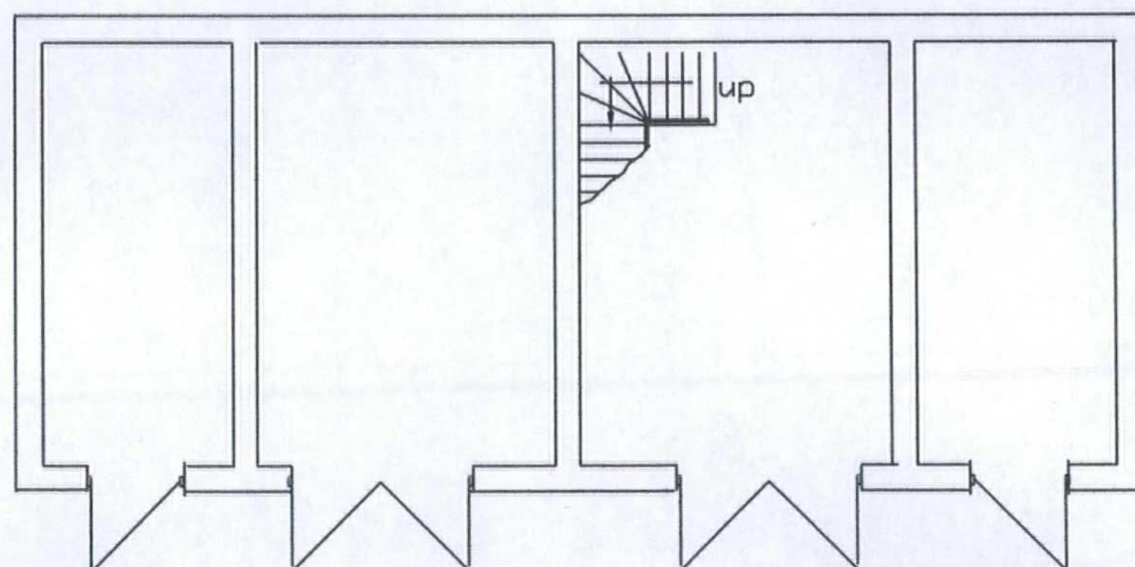

GROUND FLOOR PLAN

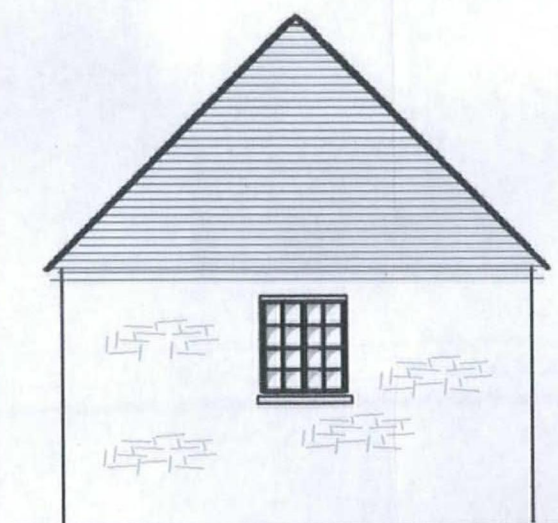


WEST ELEVATION

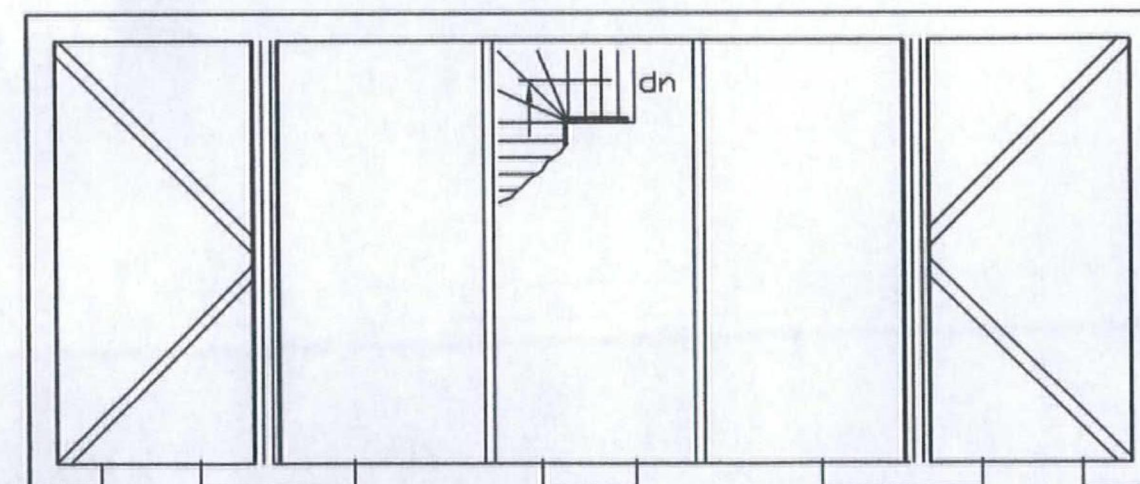

FIRST FLOOR PLAN

Doors to be removed and carefully stored

Windows to be restored and replaced with like.

 

SCALE 1/100 When reproduced on A3 paper

EXISTING ARRANGEMENT

PROPOSED DEVELOPMENT AT NEWCOURT LUGWARDINE HEREFORDSHIRE

DRAWN: J.E.SMITH B.A.(Hons.) M.Sc.
PARKWEST,
LONGWORTH,
LUGWARDINE,
HEREFORD HR1 4DF
SCALE: 1/100
DATE: 06.11.2016
AMENDED: 17.10.2018
DWG. NC6004

