




North elevation

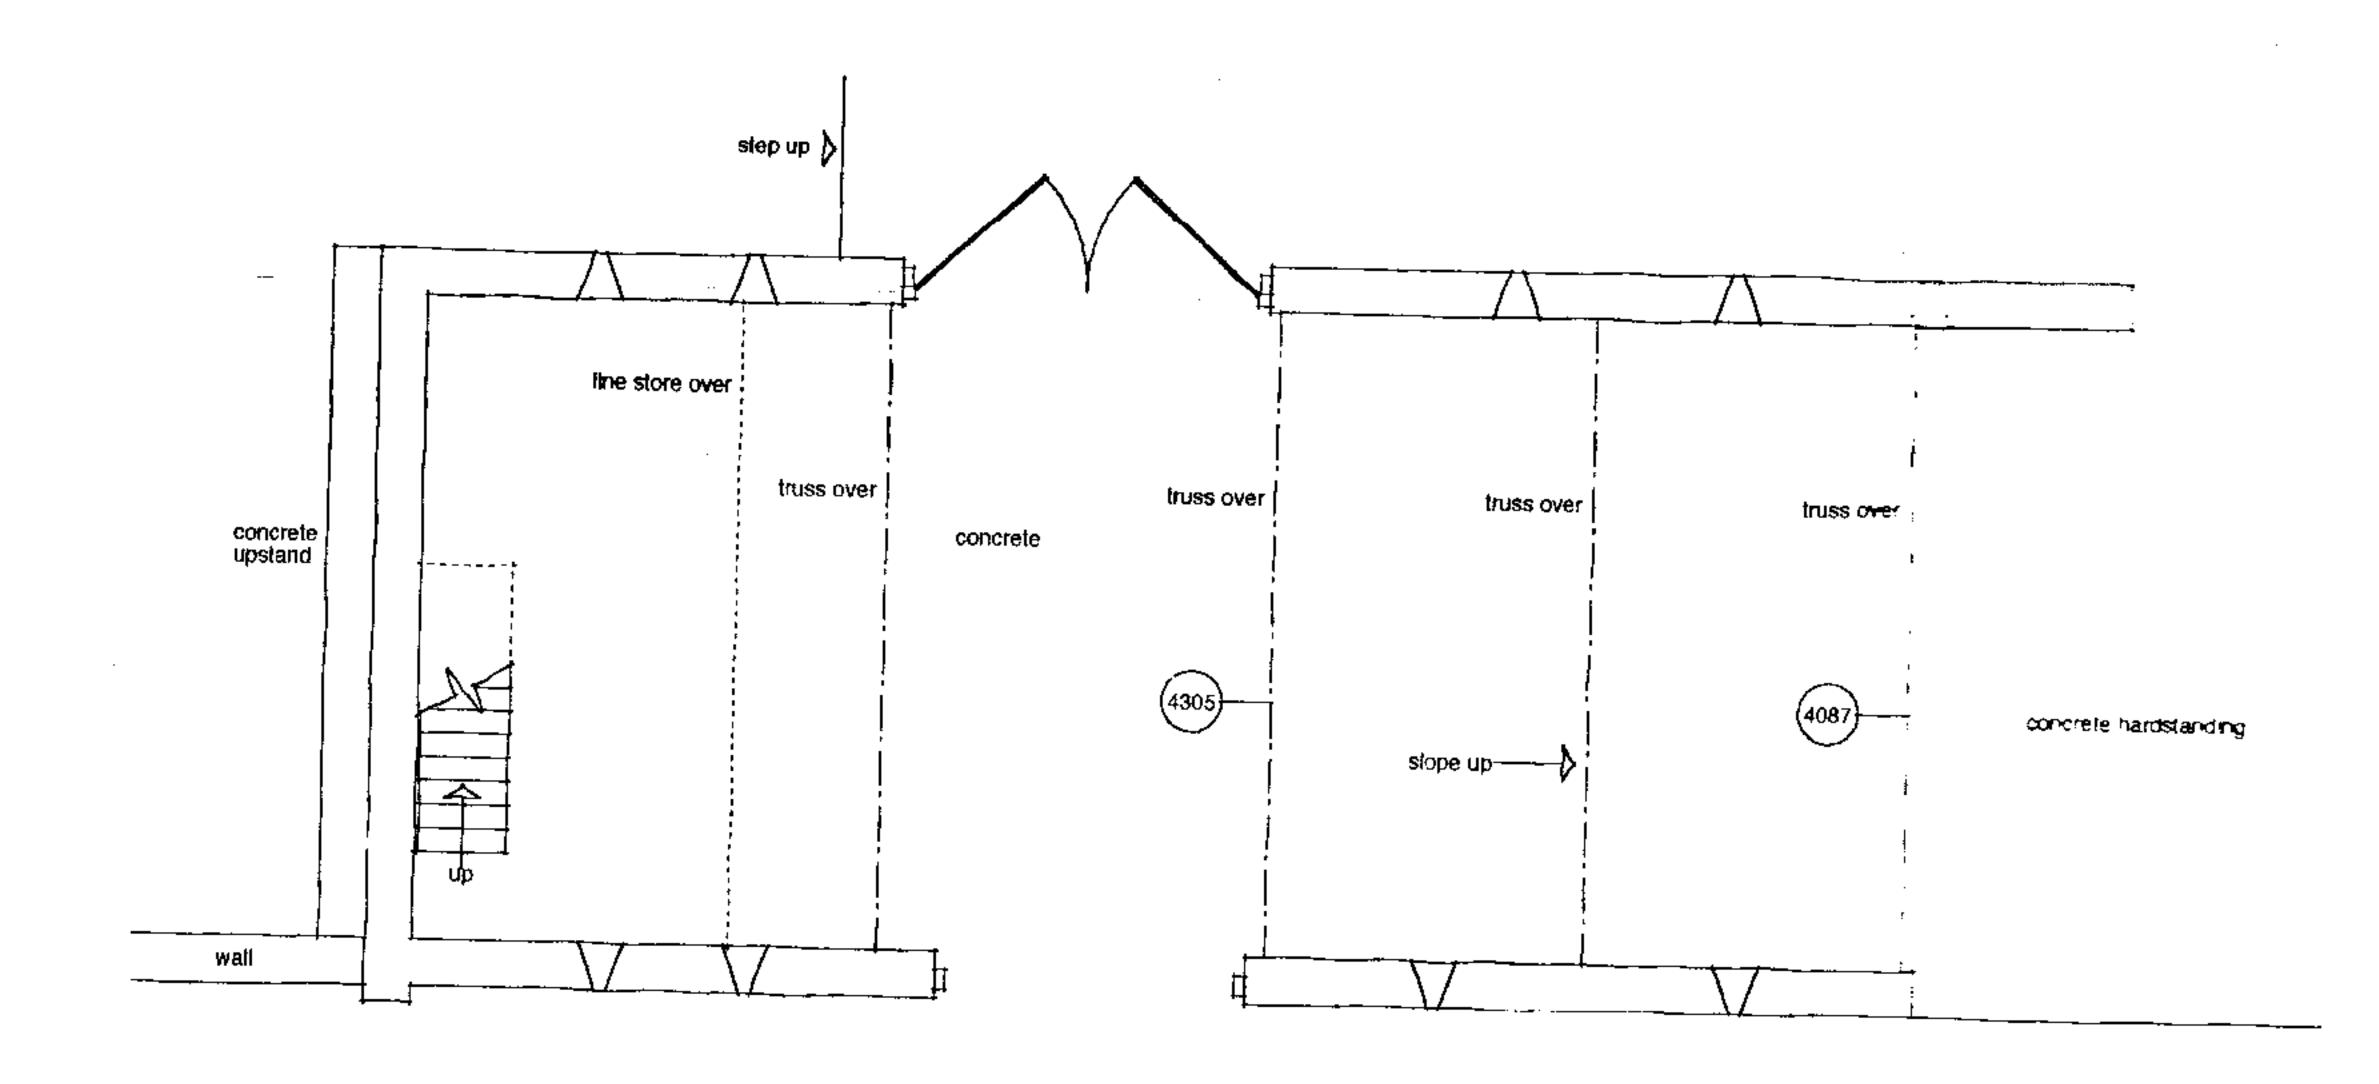

eround floor plan

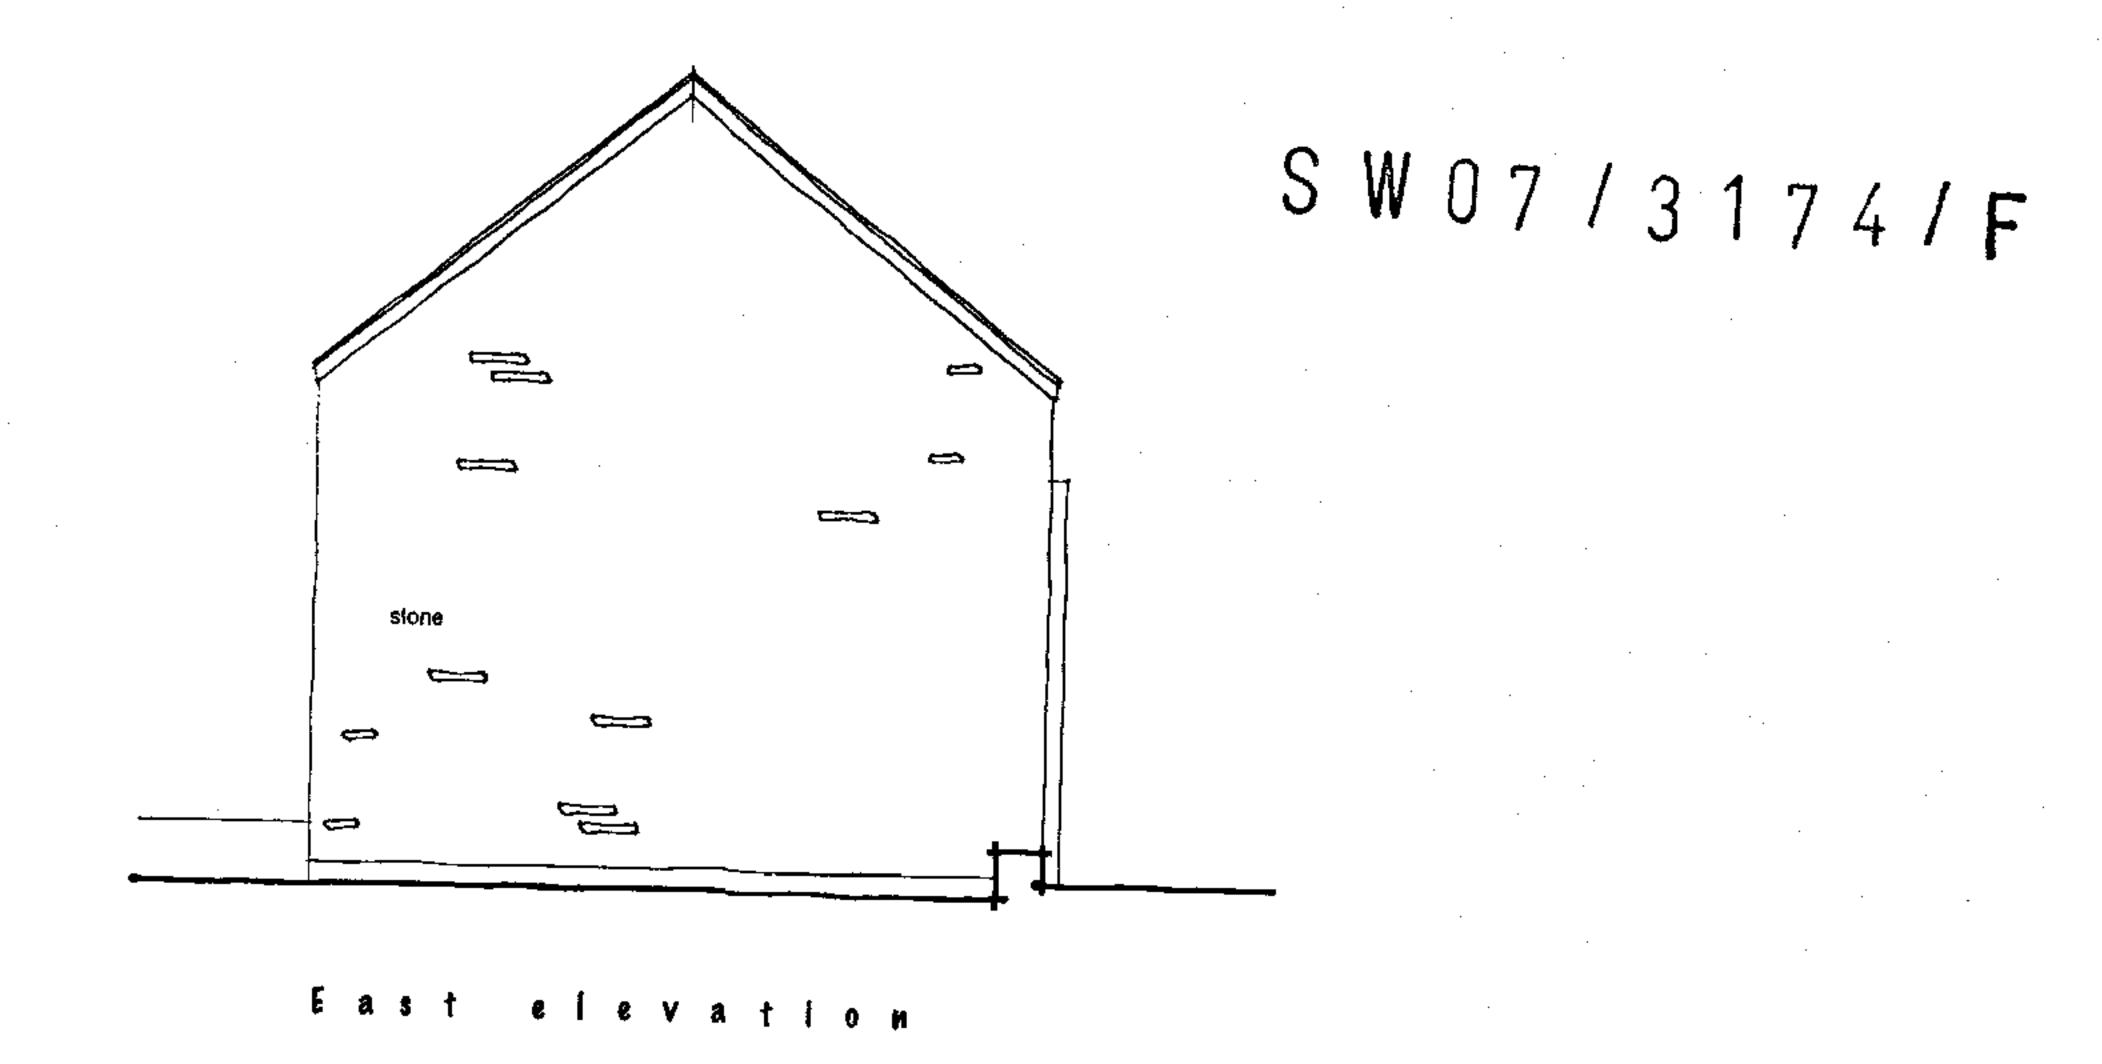

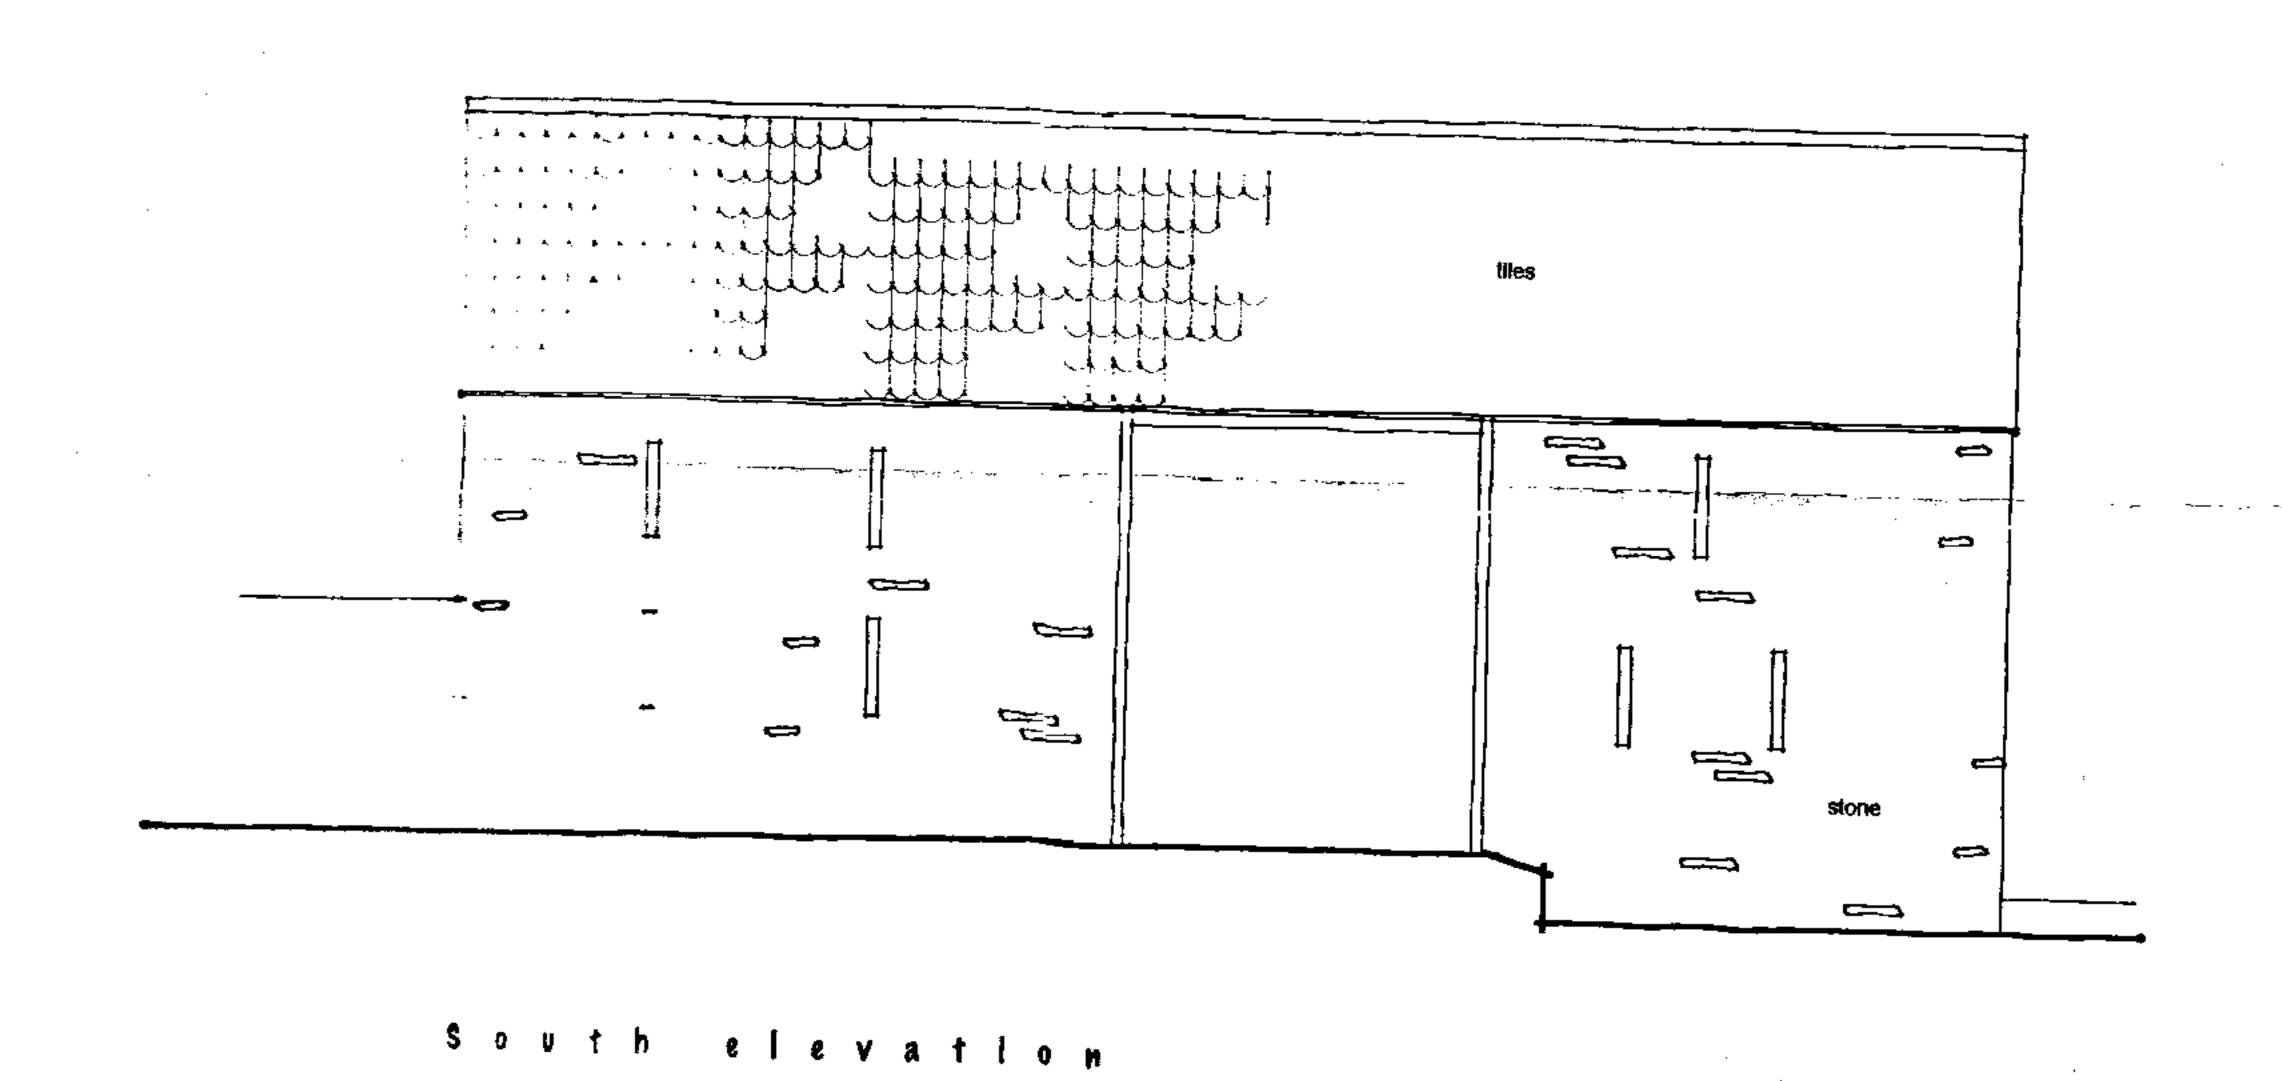



West elevation

	JAMES SPRECKLEY MRICS FAAV	Brinsop House Brinsop Hamford MP4 7 AS	╏╸	This is not a complete working drawing: for Planning and Building Regulation use only. Additional information may be regulated as the west.	July 2007 Scale 1:100
		let: 01422 761777 lep: 01432 761722	п	required as the work proceeds. This is a scheme based on an enlarged O.S. extract and as such is subject to a site survey.	Prethninery First leave
Proposed conversion of redundant barns at Tew Tree Farm, Garway, Herefordshire.			-	Services and ground investigations were not available at the date of this drawing.	Revision
Floor plans & elevations as existing - Barn A.			•	Crown Copyright Reserved. This drawing is for use only with named site and is Copyright.	1267. 01