


Front Elevation

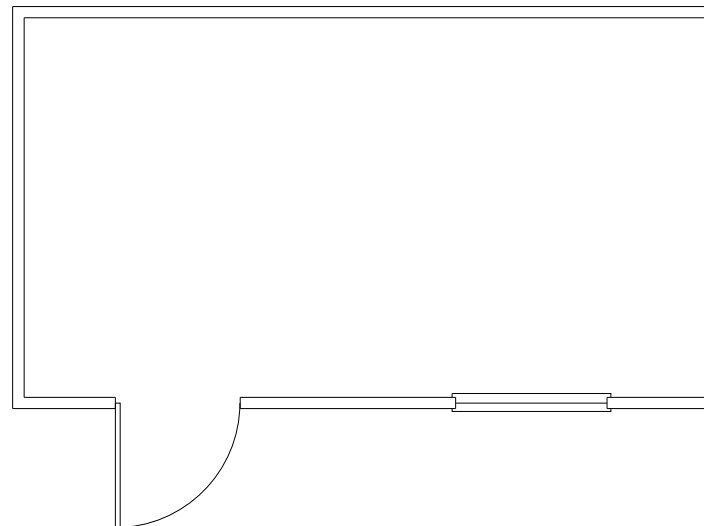

Floor plan

Revision:	Date:	Description:	Checked:
-----------	-------	--------------	----------

Client:
Kentchurch Estate

Property:
Barton Hill

Title:
Kitchen
Floor Plan and Front Elevation

Job No: BTBCmisc	Drawn by: MW	Scale: 1:50@A4
Drawing No: 002	Date: 25/04/2019	Checked: VB