






FRONT ELEVATION

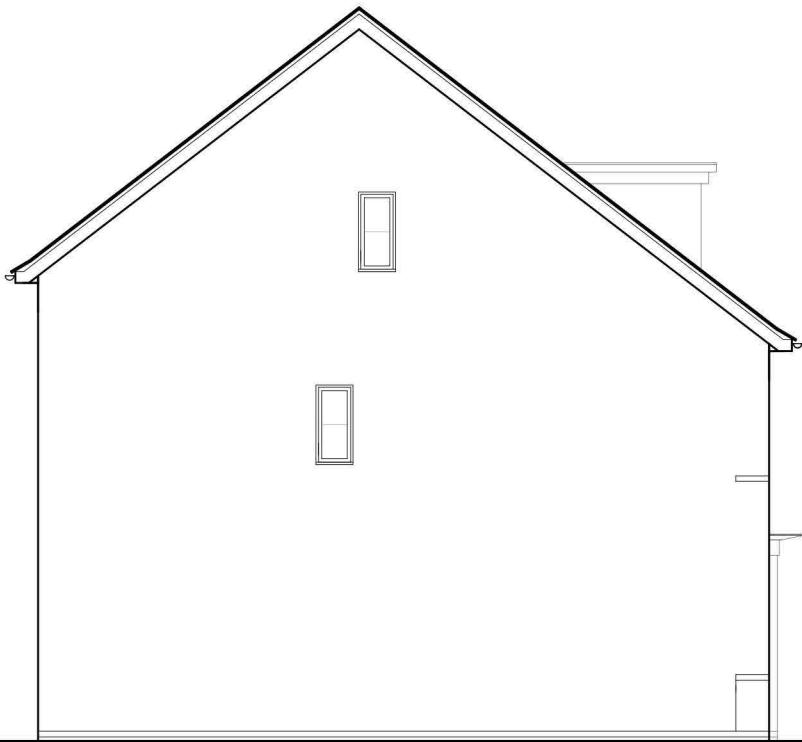


SIDE ELEVATION

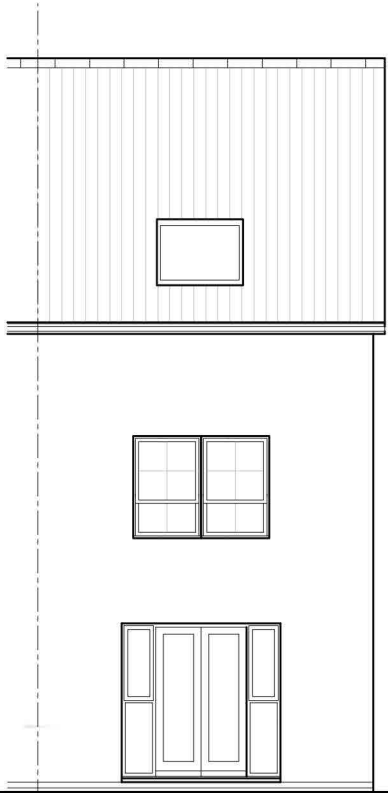


REAR ELEVATION

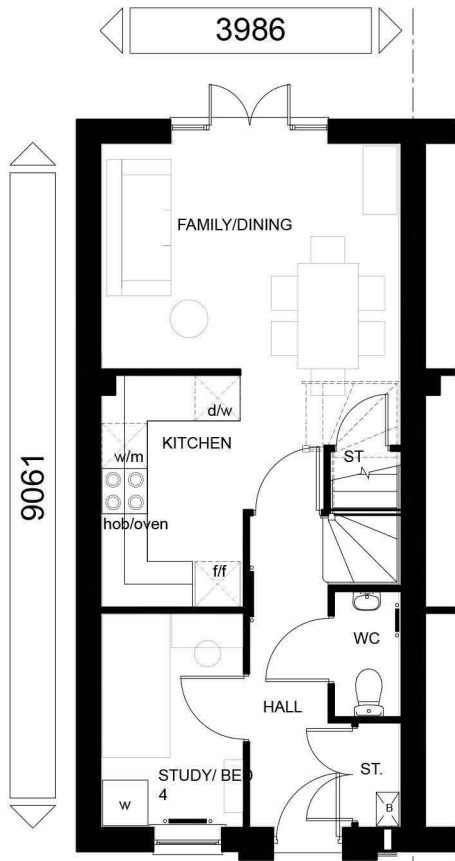


GROUND FLOOR PLAN

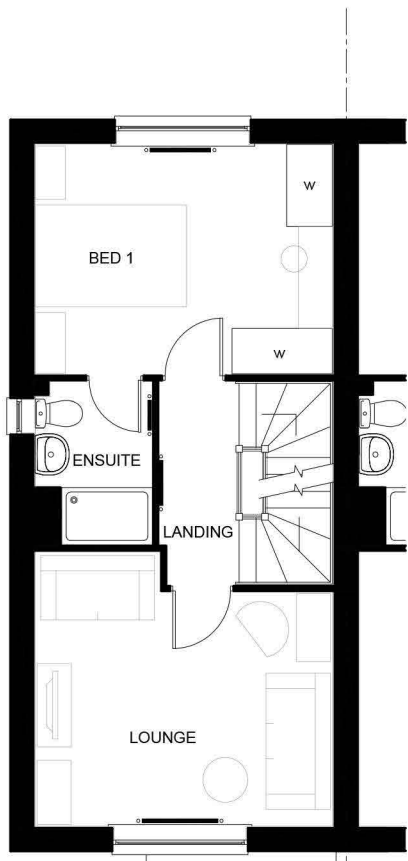


FIRST FLOOR PLAN

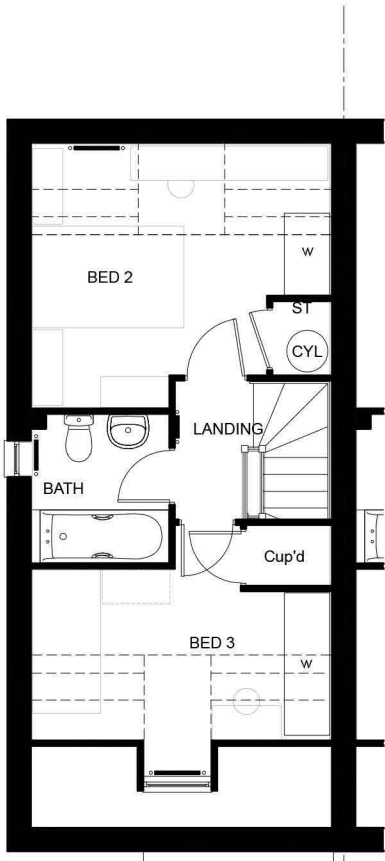



SECOND FLOOR PLAN

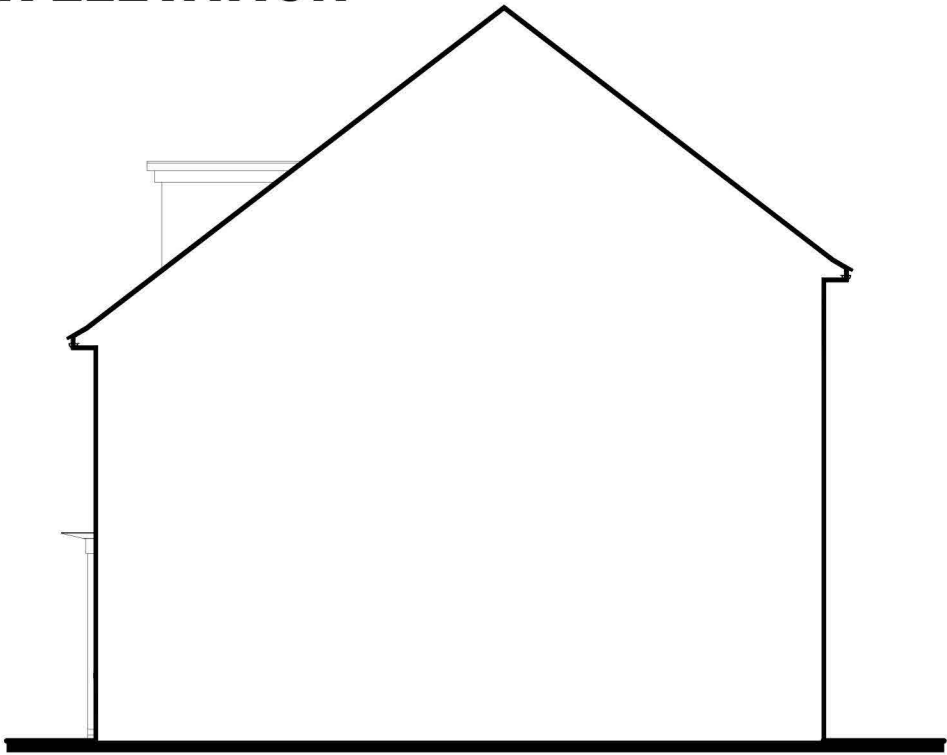

SECTION/SIDE ELEVATION

 

  <b>BANNERS GATE</b> CIVIL, STRUCTURAL & ARCHITECTURAL DESIGN SERVICES <small>Cavendish House, 10-11 Birmingham Street, Halesowen, West Midlands B63 3HN Tel: 0121 687 1500 Fax: 0121 687 1501 E-mail: mail@bannersgate.com</small>	 <b>BARRATT</b> DEVELOPMENTS PLC	Project:  LEADON WAY LEDBURY	Drawing Title:  KINGSVILLE PLANNING DRAWING	Scale: 1:100	Plot size: A3L	Drawn: HJM	Check: DH	Date: APR 2017
				CAD Ref: L:\16066\dwgs\arch\Current\Planning				
				Project no.: 16066		Drawing no.: KINGSVILLE		