



To Craswall ← → To Michaelchurch Escley

1 Location Plan
Scale: 1:1250

 

— Location of site shown red
— Land in same ownership shown blue


(Private Road) to
Michaelchurch Escley

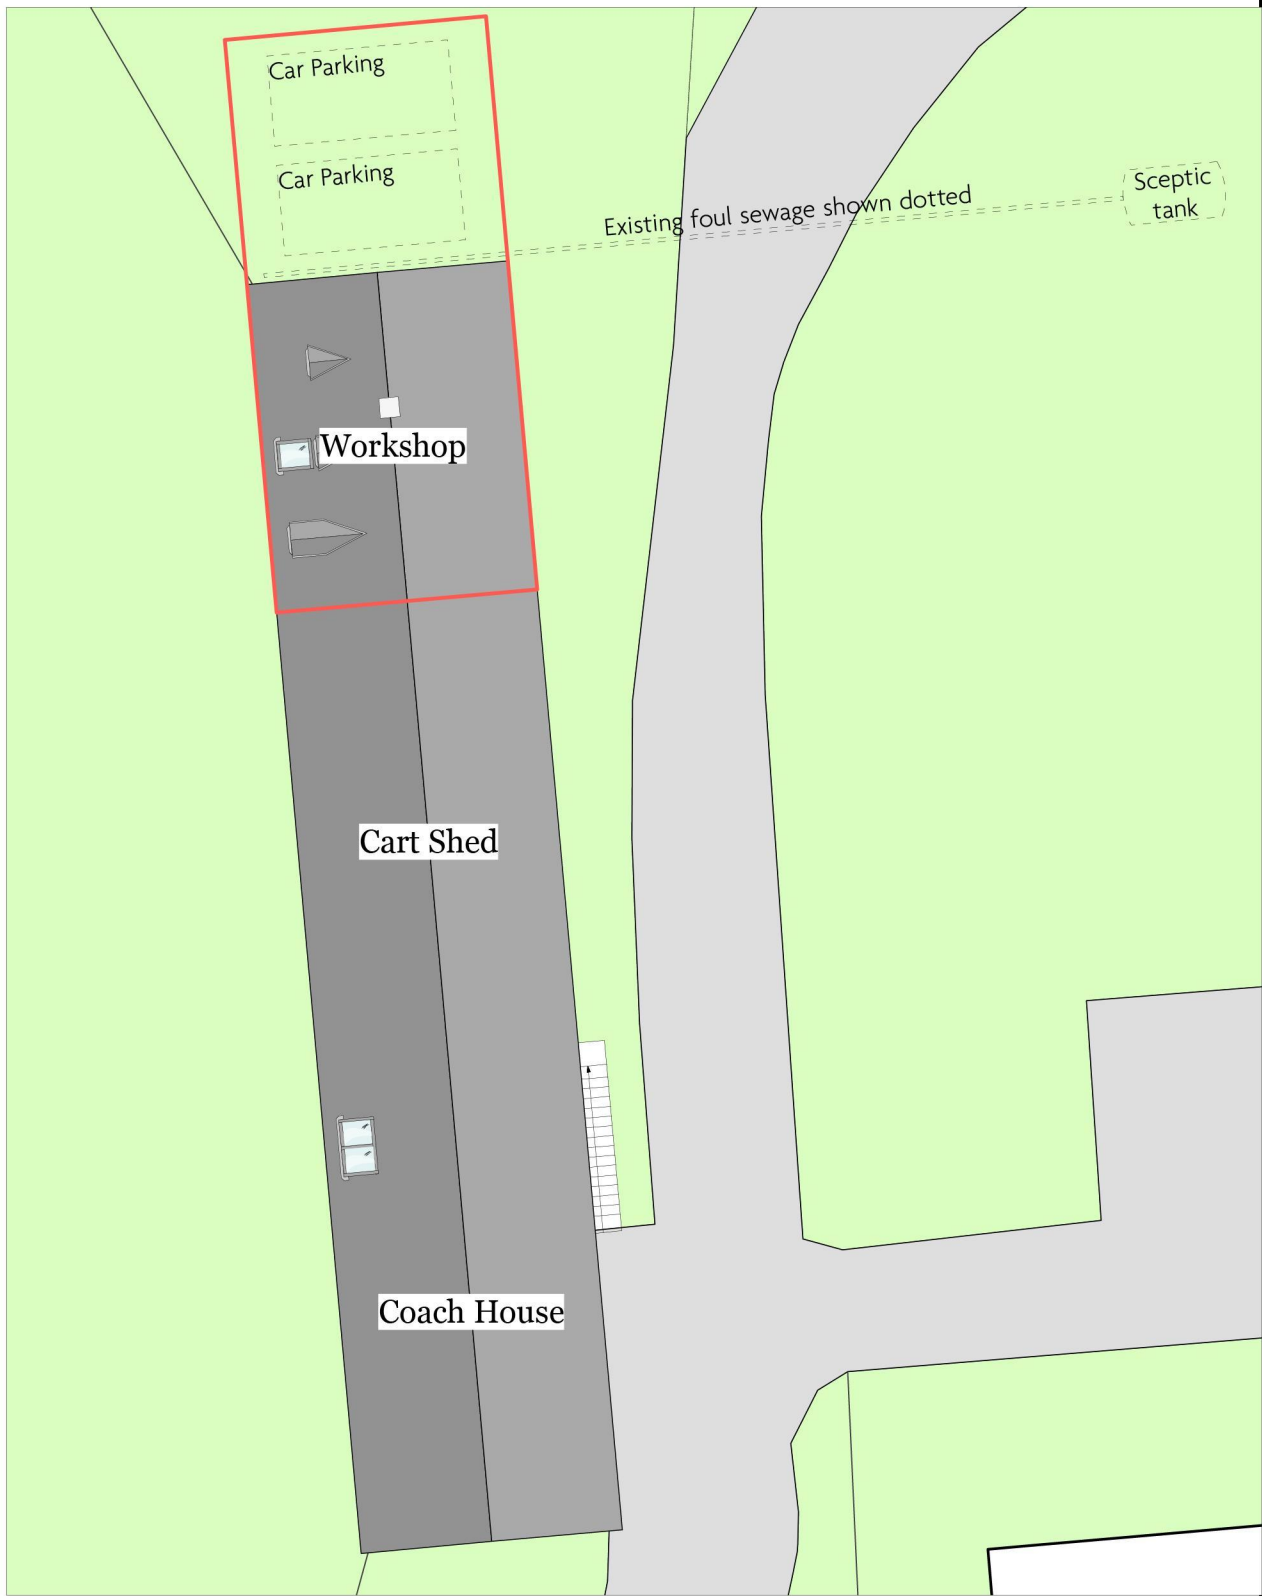

2 Site Plan
Scale: 1:200

0 2 5 7 10 M

Revisions
B 190831 Septic tank & demise details added

 GWYLDYFAIN, CRASWALL, HR2 0PP www.fagen.co.uk		Purpose Building Control	
Project Name Workshop At Michaelchurch Court		Drawing No. No1/LOC/001	
Drawing Title Location & Block Plan		Revision B	
Scale As Shown @A3	Job No. FGN/11	Date November 2018	

Note - Drawings are for design intent only. Responsibility is not accepted for construction information. All information is provided on the basis that all dimensions are checked on site by the contractor or their representatives to confirm or query any information or dimension given on this drawing or any other drawing or document pertaining to this project.