


1 North Elevation
1:100 @ A3

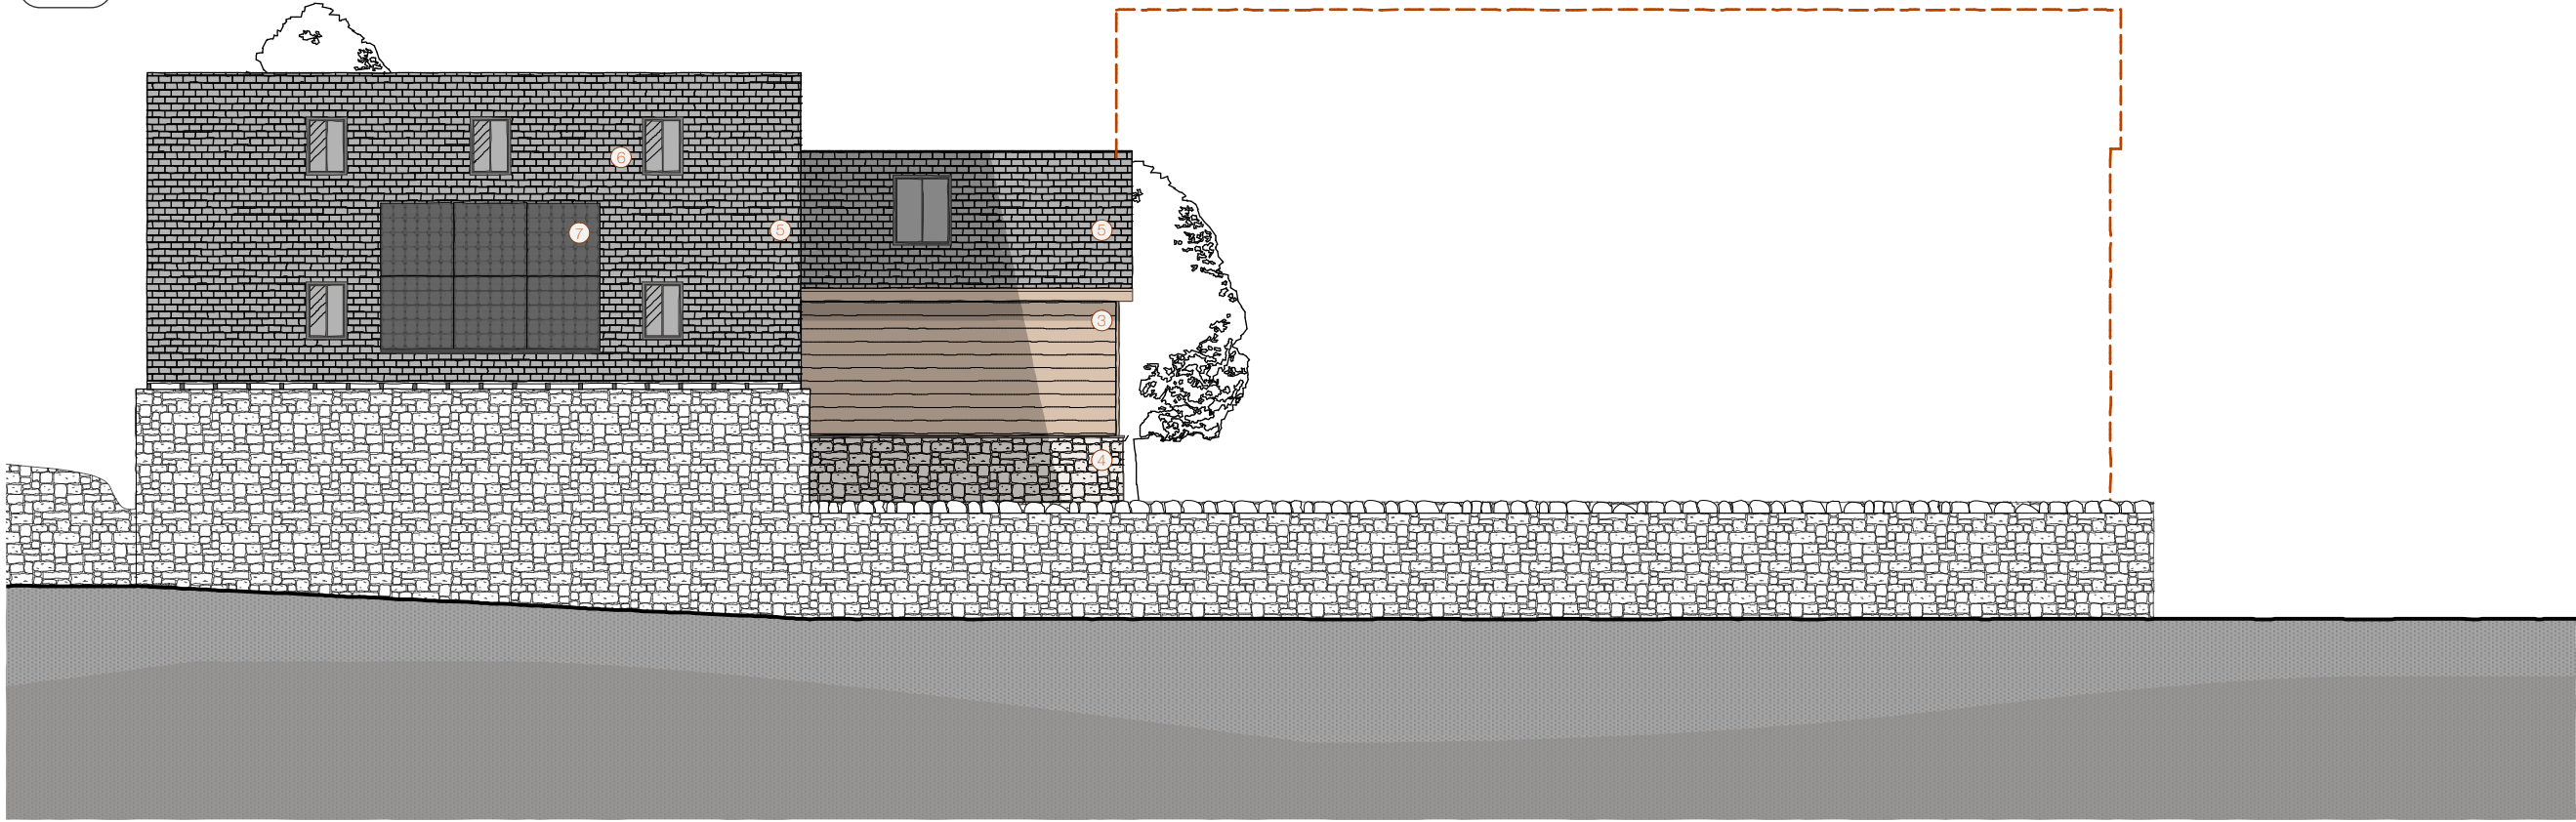

2 West Elevation
1:100 @ A3

- 1 Do not scale off this drawing.
- 2 Any discrepancies to be referred to the Architect.
- 3 This drawing is to be read in conjunction with all relevant specifications and other drawings issued by the Architect, and other specialists.
- 4 This drawing is copyright and is not to be reproduced without RRA permission.
- 5 IF IN DOUBT, ASK.

- 1 Oak Weatherboarding
- 2 Powder Coated Aluminium Windows and Door
- 3 Oak Frame with Glazed Inset Windows
- 4 Stone Plinth
- 5 New Slate Roof
- 6 Velux Rooflights
- 7 Solar Panels

Revision Description	Date	Check	Rev
----------------------	------	-------	-----



RRA Architects Ltd
The Watershed
Wye Street
Hereford, HR2 7RB
T 01432 278 707
E info@rraarchitects.com

www.rraarchitects.com

London T 0203 130 0398	Hereford T 01432 278 707
Ludlow T 01584 519 747	Gloucestershire T 01242 269374

Client :
Mr and Mrs Bushall

Project :
The Stables, Old Gaines Farm,
Gaines Road, Worcestershire
WR6 5RD
Drawing Title :

Proposed Elevations Barn 1 Option 3

Status Planning	Date Jan 2019	Drawn By AAJ
Drawing No. 2822 P(0) 107	Revision -	Scale As Shown