


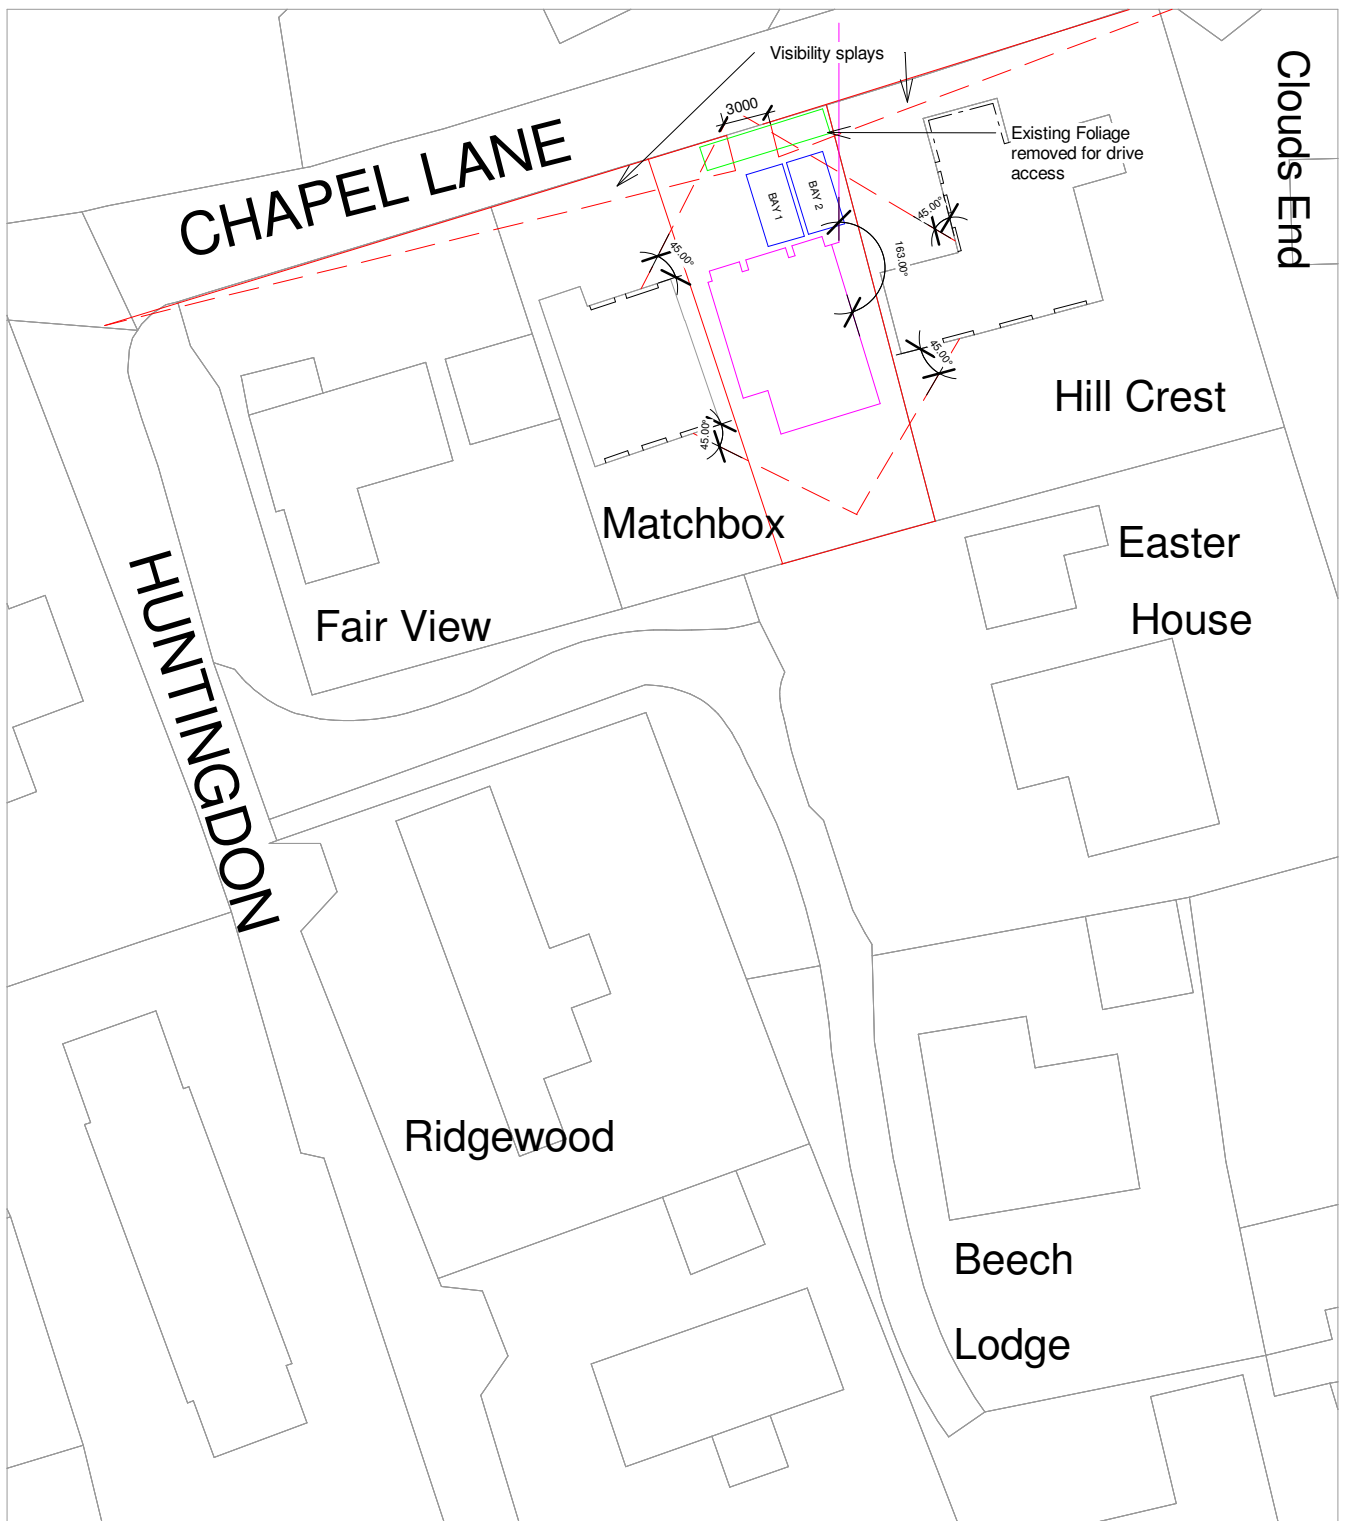

SITE PLAN

1 : 500

 EXTENSION PLANS Extension Plans. 16 Shakespeare Road W7 1LR	Matchbox Chapel Lane, Cradley, Malvern WR13 5HX	Jamie Hughes				
	PROJECT ADDRESS:	CLIENT:	13.09.2022	1:500 Scale (@ A4)	19.01.2023 Rev. Date	R01 Rev.
PROJECT: Erection of new build bungalow	SITE PLAN	Drawn by:	NH	MCL-R01-PR-101		
		Checked by:	Checker			
DRAWING TITLE:		DRAWING NUMBER:				