


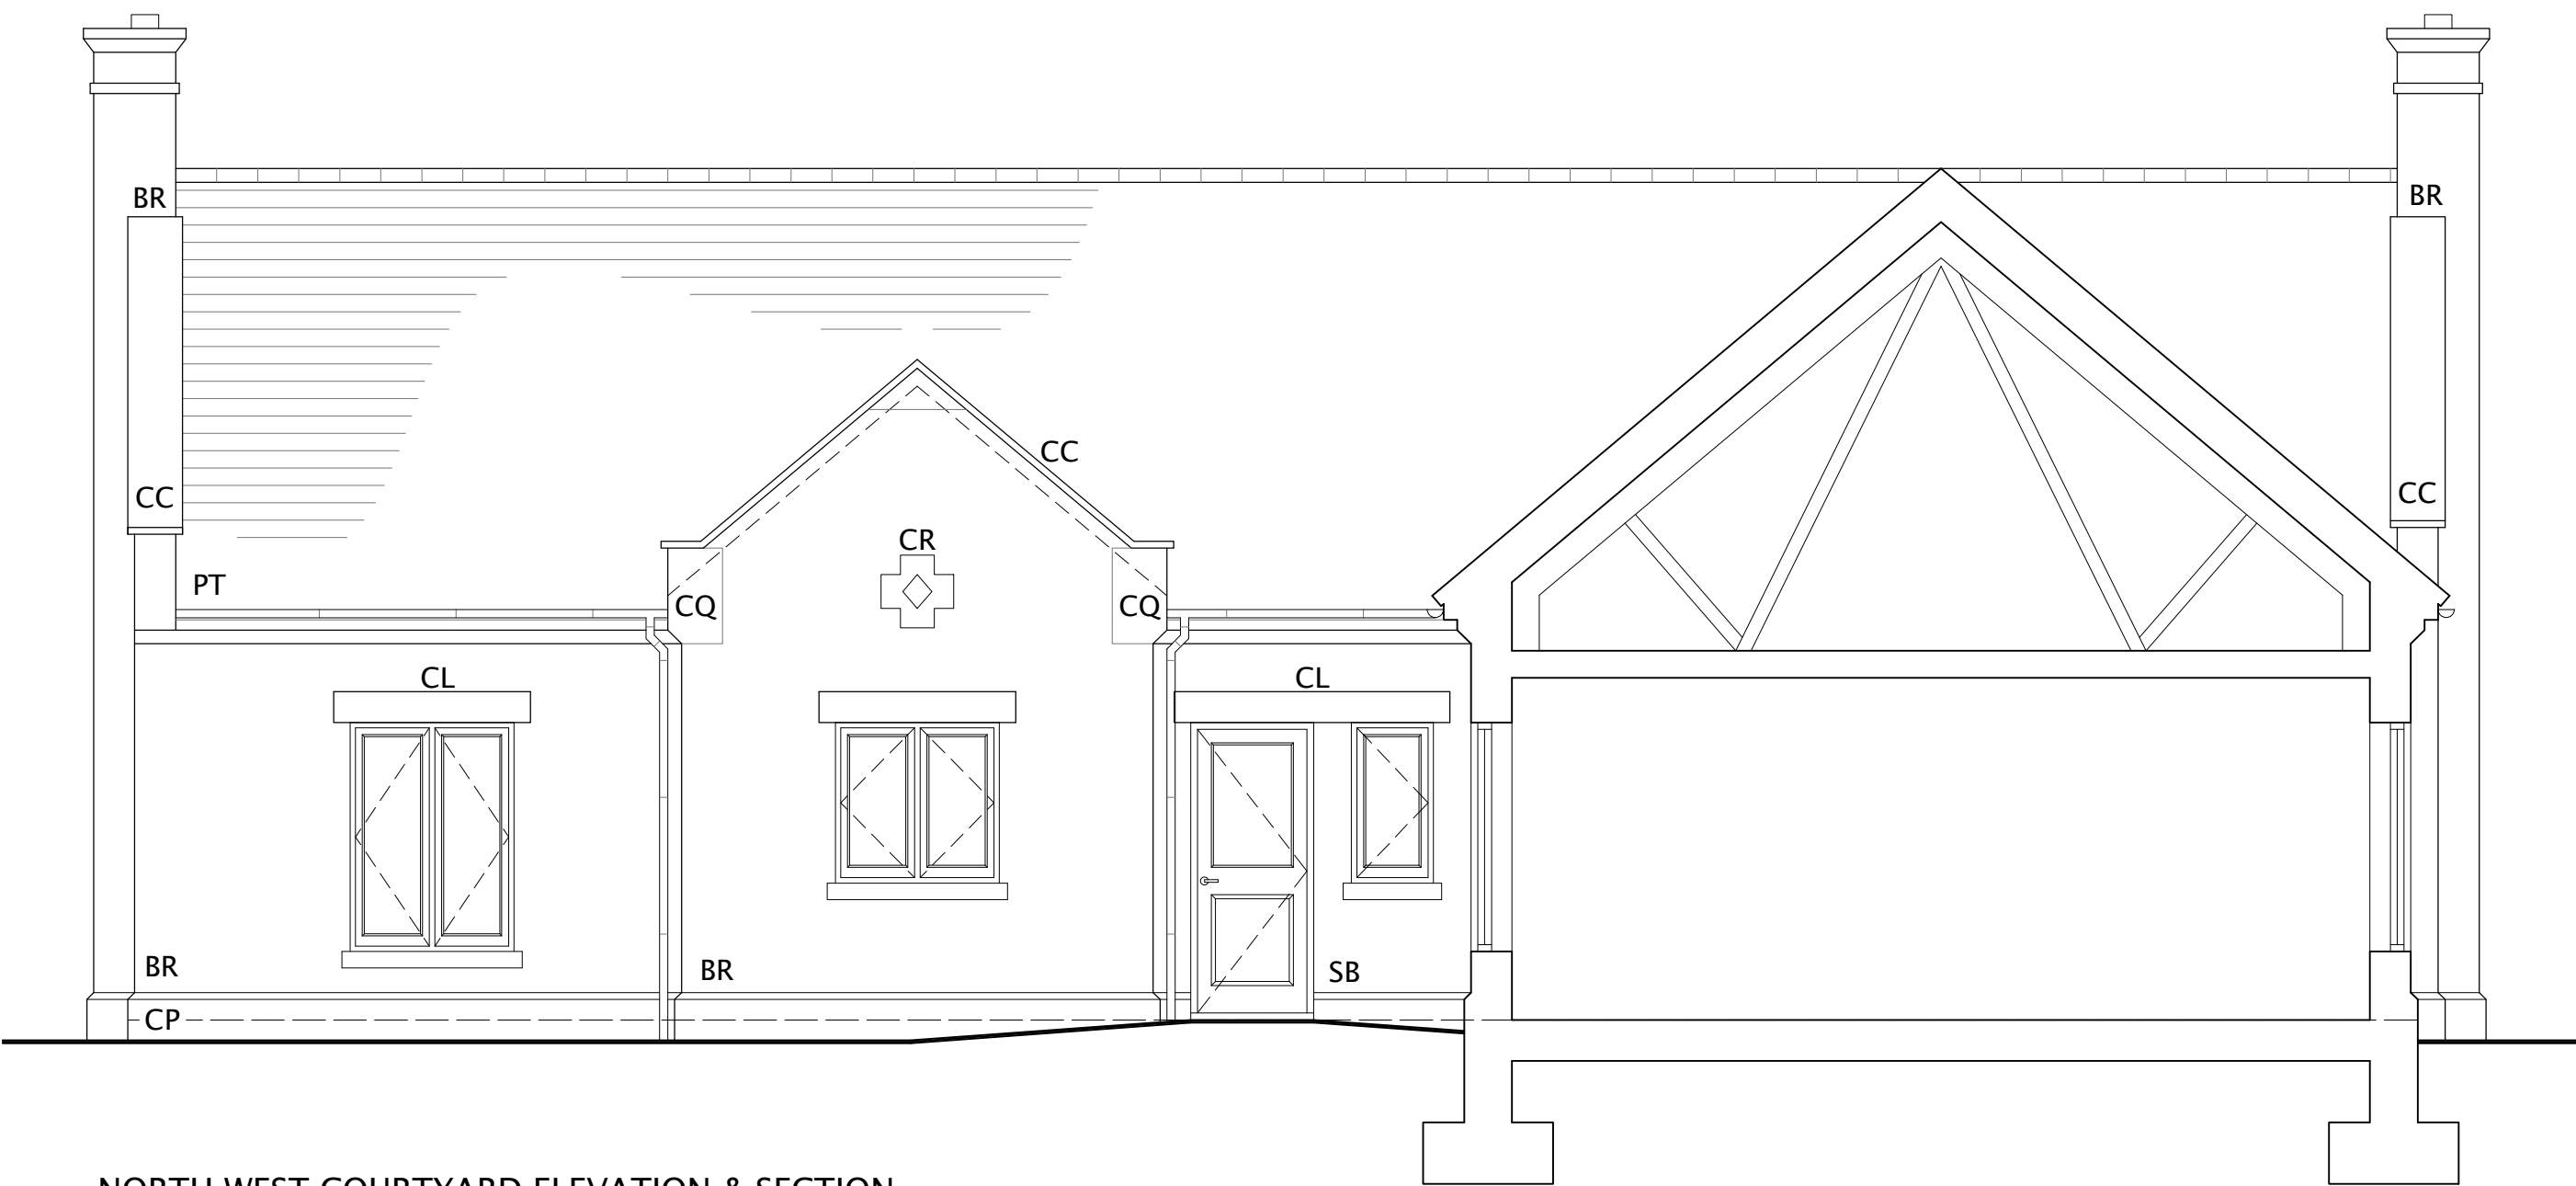

NORTH WEST COURTYARD ELEVATION & SECTION



SOUTH EAST COURTYARD ELEVATION & SECTION




NORTH WEST ELEVATION



SOUTH EAST ELEVATION

External Materials

- PR Painted render
- ST Stone
- PT Plain tiles
- BR Brick
- CP Cast Stone Plinth
- CQ Cast Stone Rusticated Quoins
- CC Cast Stone Raised Coping
- CL Cast Stone Lintel
- CR Cast Stone Relief
- OS Oak Structure
- SB Secondary Brick
- LD Lead
- TC Timber Clock Tower

 

Dimensions must not be scaled from this drawing.
This drawing is copyright and must not be reproduced.

Revisions
Rev E: Revision for Planning Application (06.04.23)
Rev D: Revision for Planning (14.12.22)
Rev C: Porches revised (06.04.22)
Rev B: Porches added (10.12.21)
Rev A: Revision for Client Comments (03.11.21)

Woodland Cottages, Brockhampton Court
for
Dr C Allen
Trevor Hewett RIBA
The Architecture Studio, 135 Corve Street, Ludlow SY8 2PG
Tel: 01584 877992 Email: info@trevorhewett.co.uk
www.trevorhewett.co.uk

Proposed Elevations & Sections

Date: 06.04.23 Status: Proposal
Scale: 1:50 @ A1 & 1:100 @ A3
Drg. No: Alln.3 202 E