


# PLANNING ISSUE

STRUCTURAL INFORMATION INDICATIVE ONLY SHOWN FOR CO-ORDINATION PURPOSES

PLEASE REFER TO STRUCTURAL ENGINEERS SPECIFICATION

PLEASE NOTE NO MANHOLES WERE LIFTED THROUGH SURVEYING THE PROPERTY.  
CONTRACTOR IS REQUIRED TO INSPECT DRAINAGE SYSTEM TO CHECK THEY WORK  
PRIOR TO COMMENCEMENT

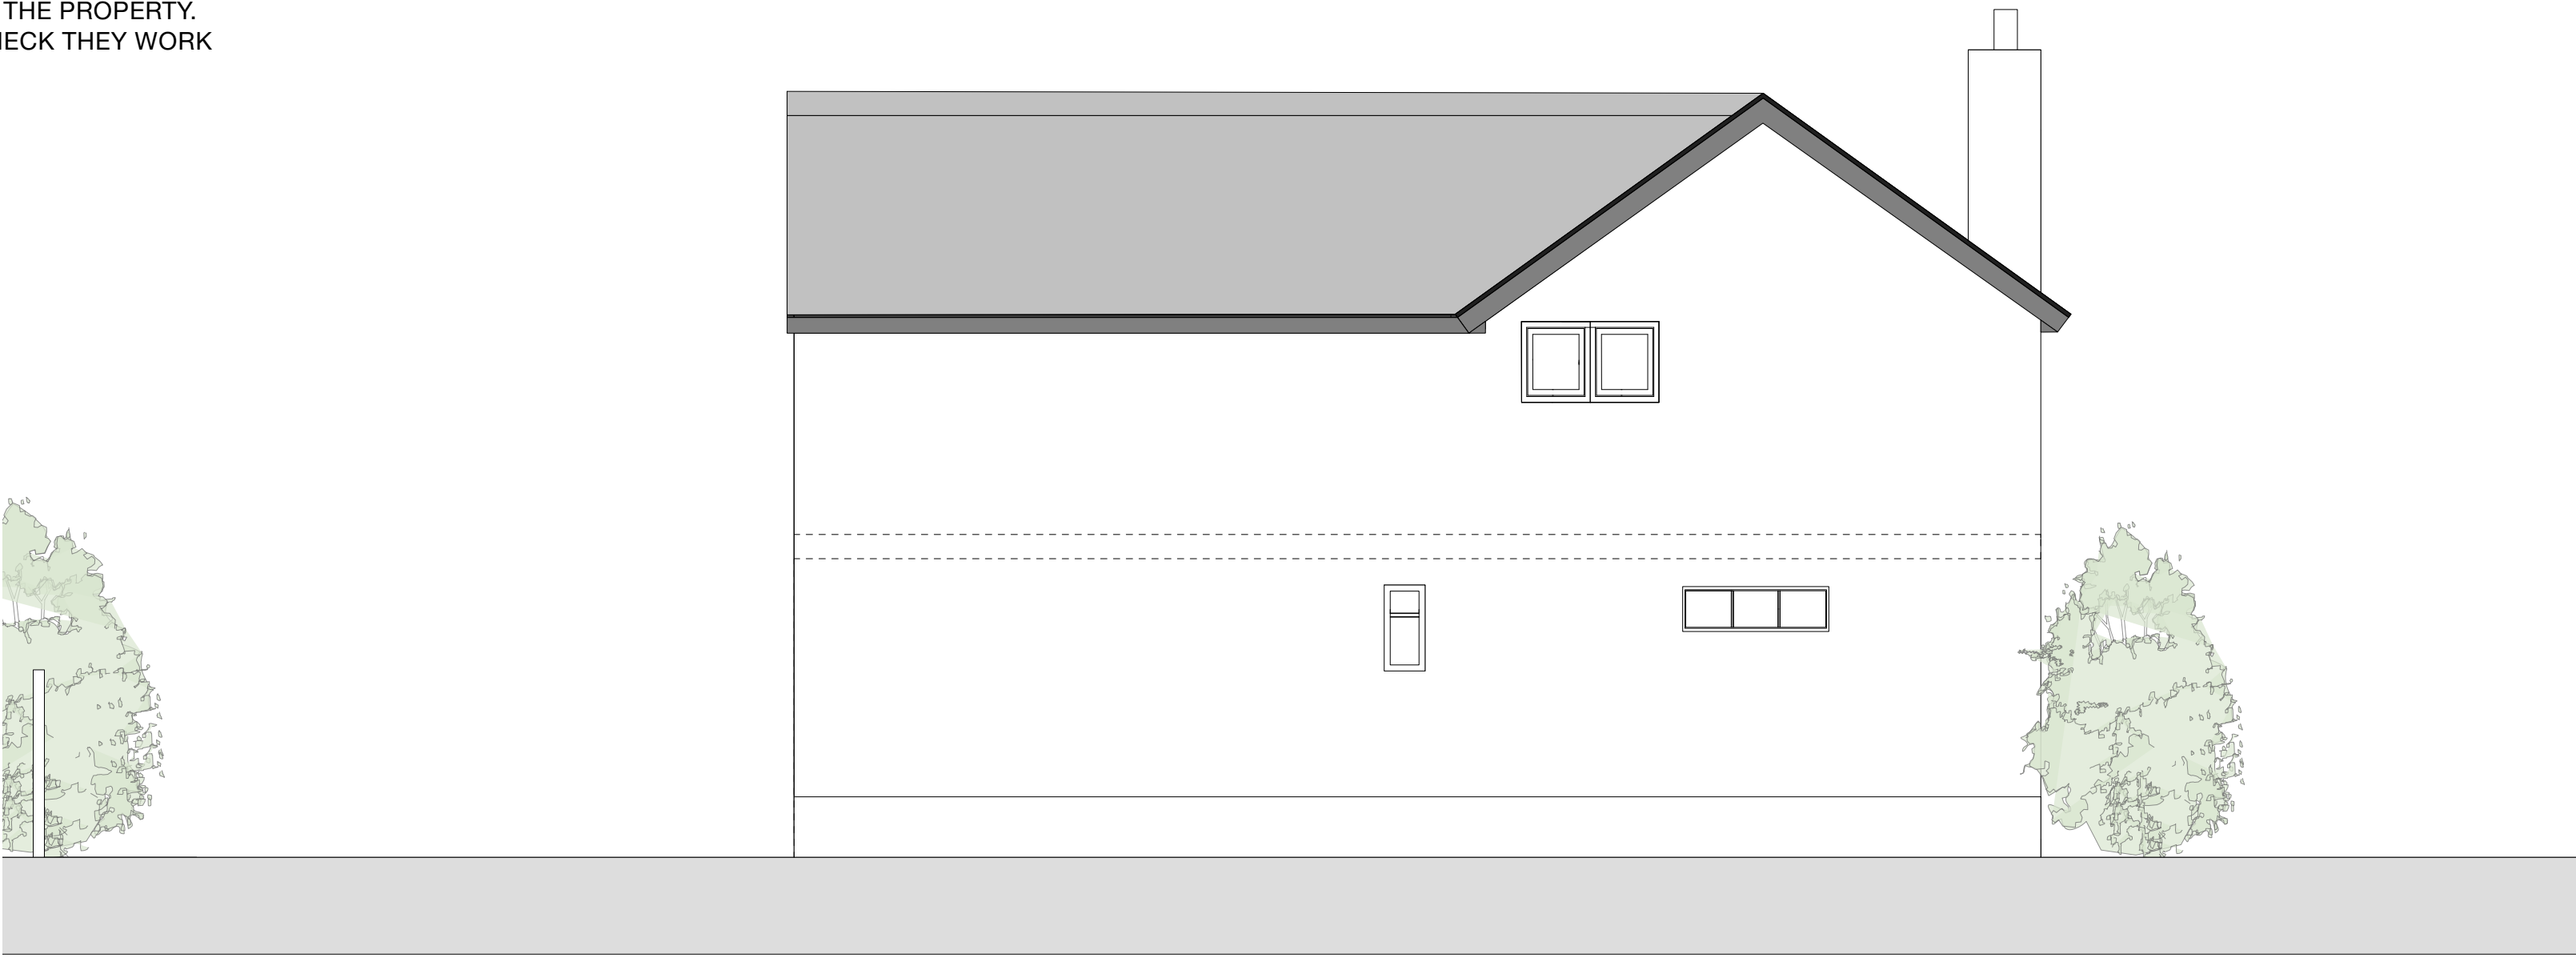

5

EAST ELEVATION  
1:50 @ A1, 1:100 @ A3



6

NORTH ELEVATION  
1:50 @ A1, 1:100 @ A3

# EXISTING

- 1

Do not scale off this drawing.
- 2

Any discrepancies to be referred to the Architect.
- 3

This drawing is to be read in conjunction with all relevant specifications and other drawings issued by the Architect, and other specialists.
- 4

This drawing is copyright and is not to be reproduced without RRA permission.
- 5

IF IN DOUBT, ASK.

Revision	Description	Date	Check	Rev
----------	-------------	------	-------	-----



RRA Architects Ltd

Unit A7 Elmbridge Court,  
Cheltenham Road East,  
Gloucester, GL3 1JZ

T 01242 269 374  
E enquiries@rraarchitects.com

www.rraarchitects.com

London  
T 0203 130 0398

Hereford  
T 01432 278 707

Ludlow  
T 01584 519 747

Gloucestershire  
T 01242 269374

Client :  
Joanna Bruce

Project :  
Bury Cottage,  
Richards Castle, Shropshire  
Drawing Title :

Existing Elevations

Status Sketch	Date OCT 2021	Drawn By DR
Drawing No. 3837 P(0) 04	Revision	Scale 1:50