

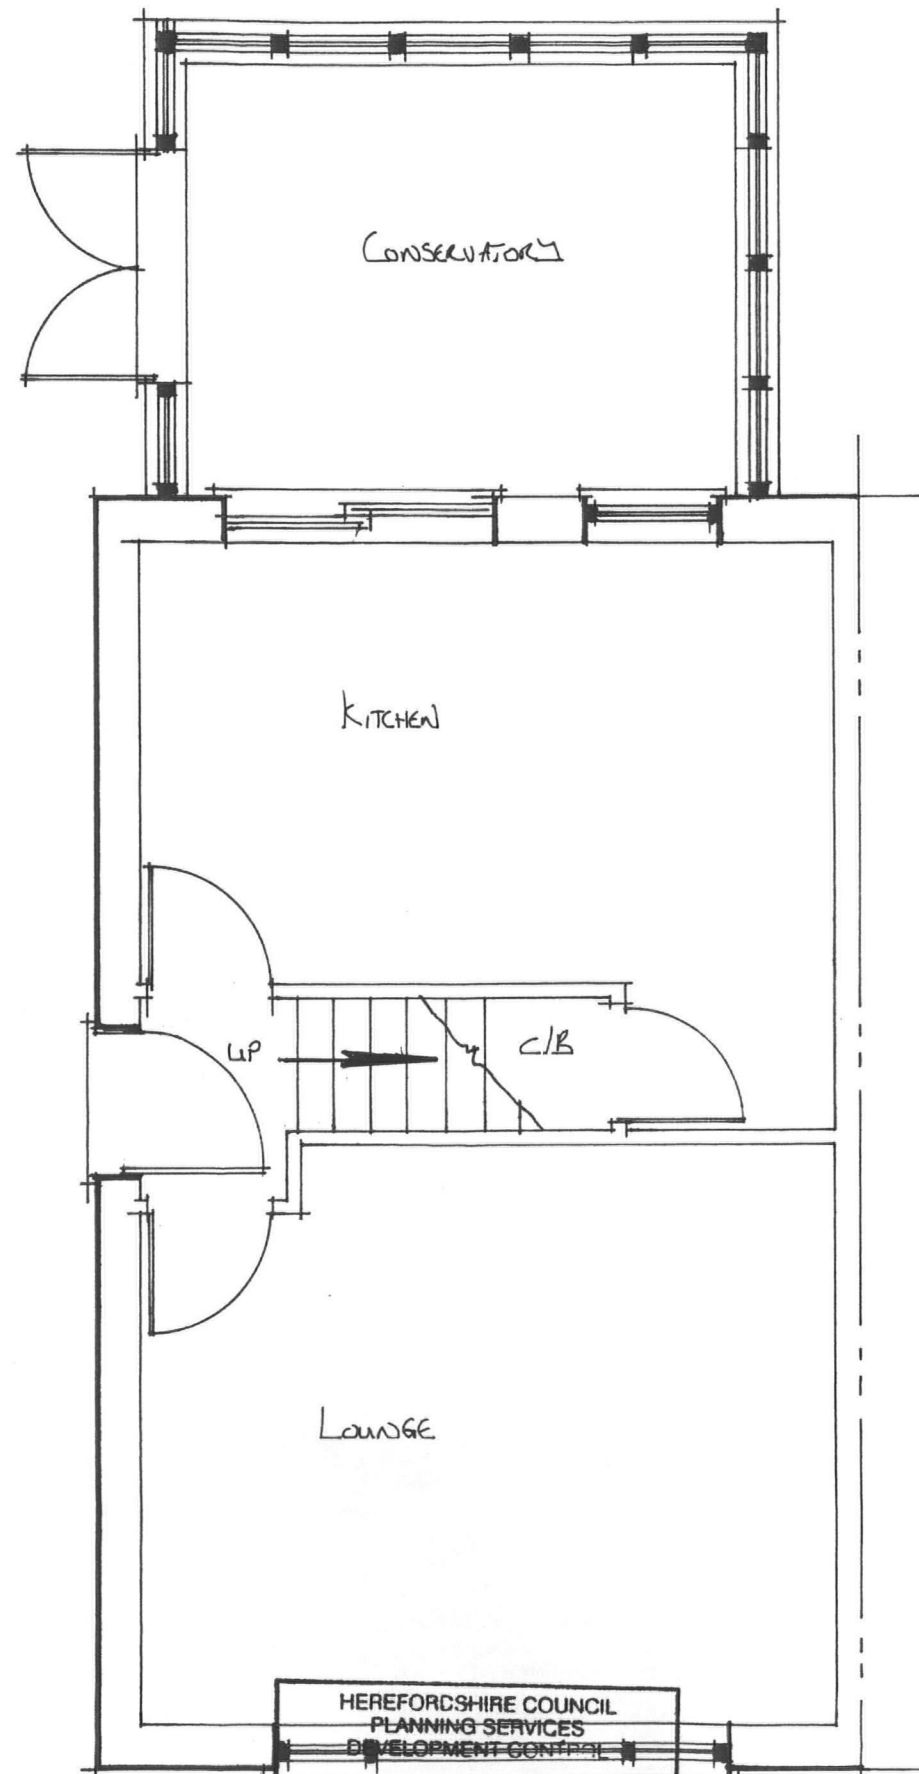


GROUND FLOOR

 

HEREFORDSHIRE COUNCIL PLANNING SERVICES DEVELOPMENT CONTROL	
3 - JUN 2015	
To	File
Ack'd	File

1ST FLOOR

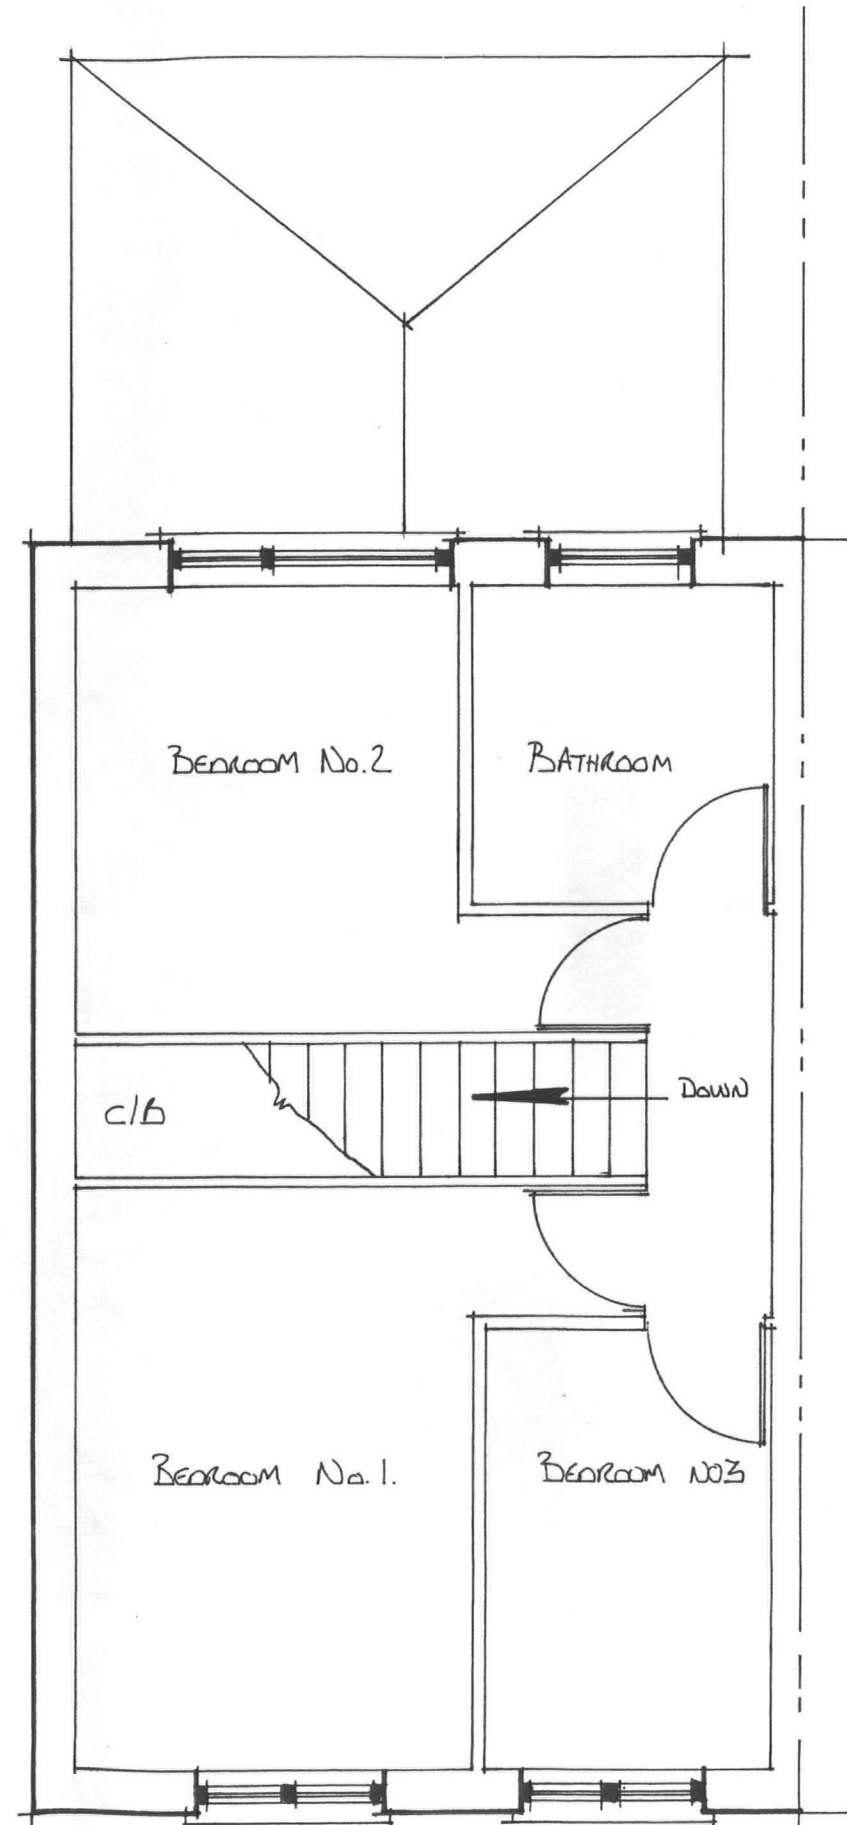

EXISTING FLOOR PLANS

22 BARNABY AVENUE

BARTSTREE

HEREFORDSHIRE HR1 4DH

SCALE 1:50

MAY 2015