


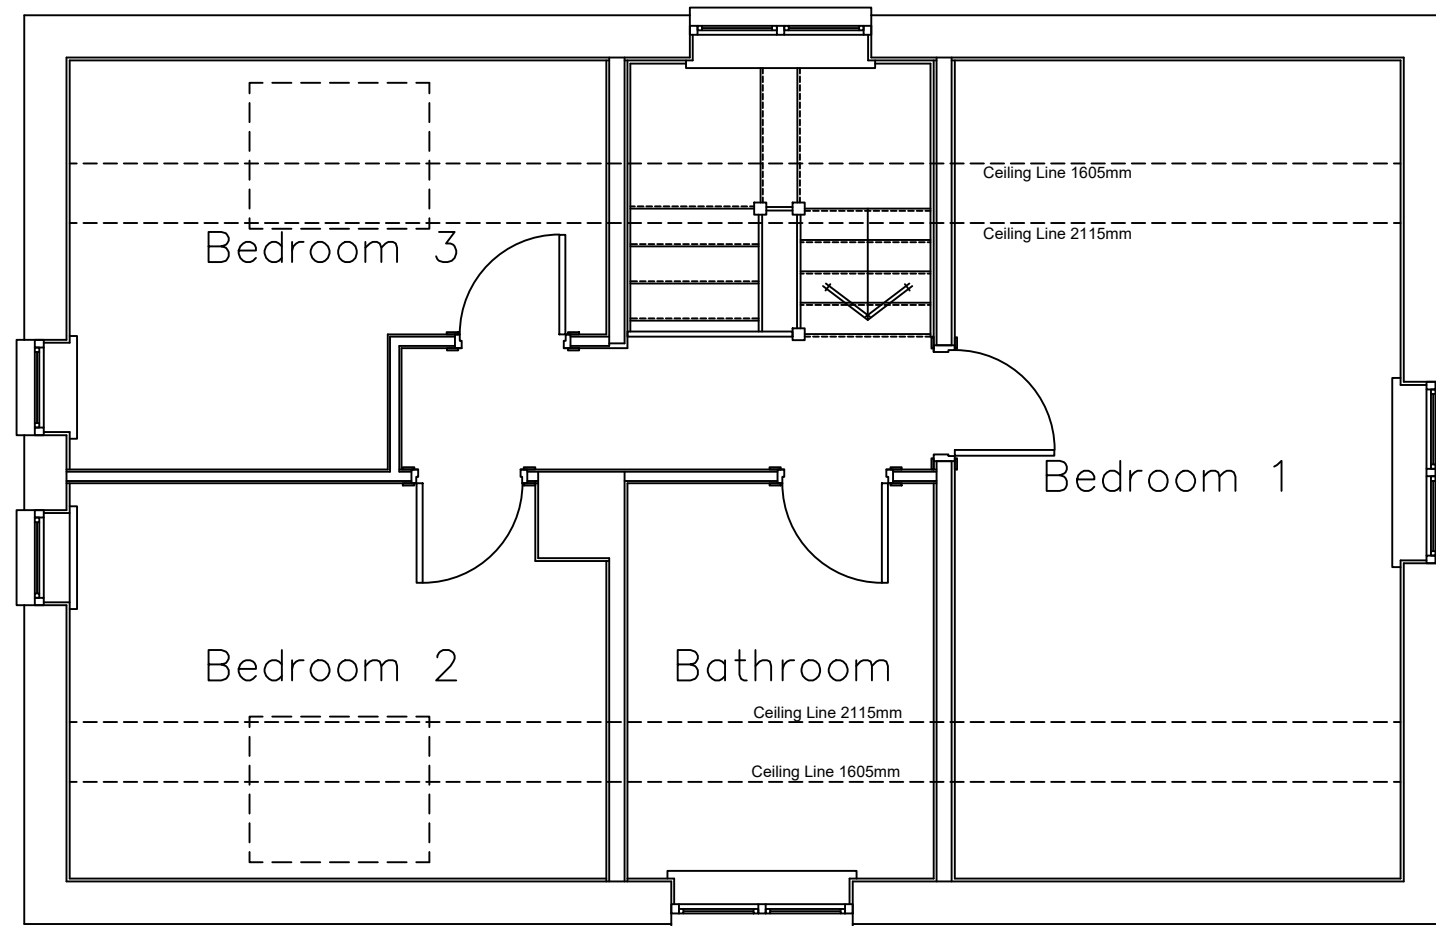

Existing First Floor Plan

scale 1:50
0 1m 2m 3m

Scale 1.50
Drg no. CBS/EX/03

Highbury, Great Doward, Symonds Yat, Herefordshire, HR9 6BP.