



1 Do not scale from this drawing.
2 Any discrepancies to be referred to the Architect.
3 This drawing is to be read in conjunction with all relevant Specifications and other drawings issued by the Architect, Structural Engineer and other Consultants or Specialists.
4 This drawing is copyright and is not to be reproduced in part or whole without prior expressed permission of Thomas Studio Ltd.

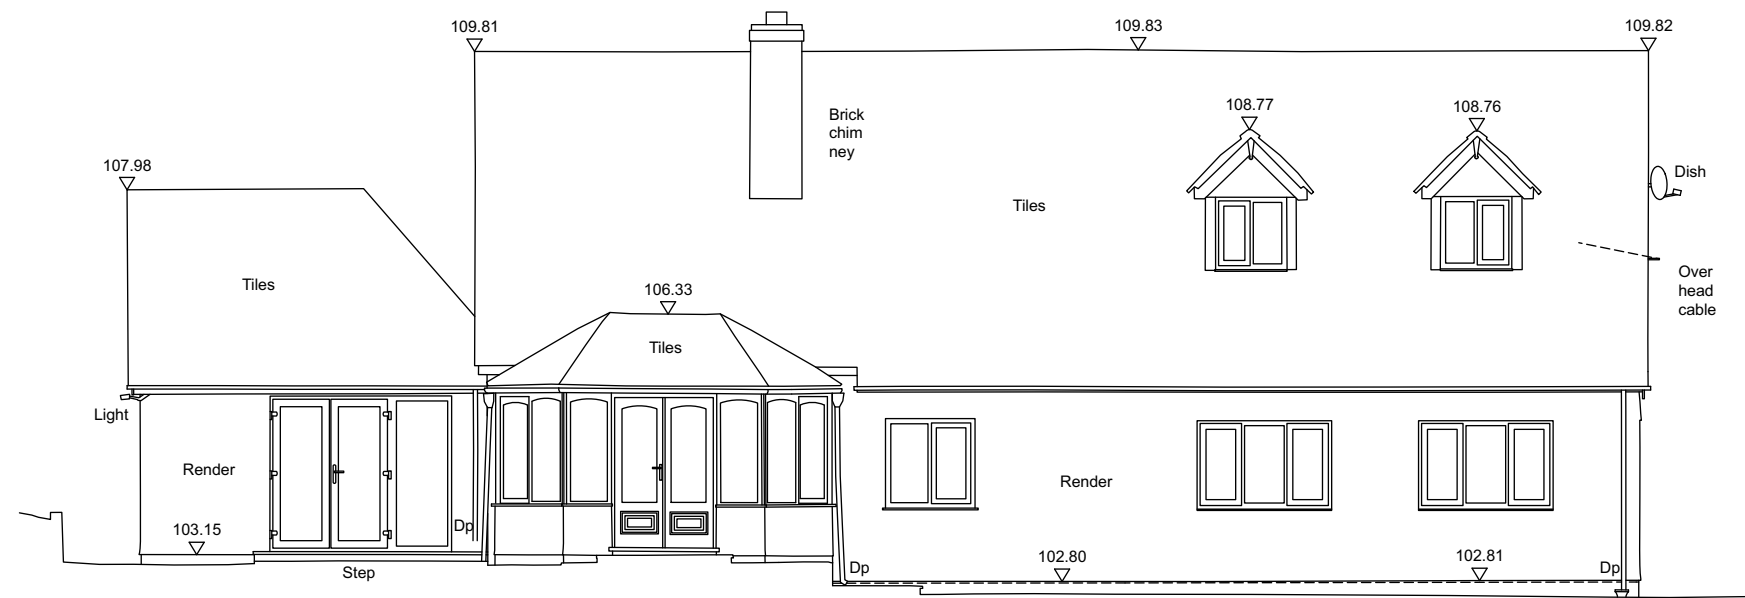

Elevation 4


1 Existing West Elevation
Scale: 1:100

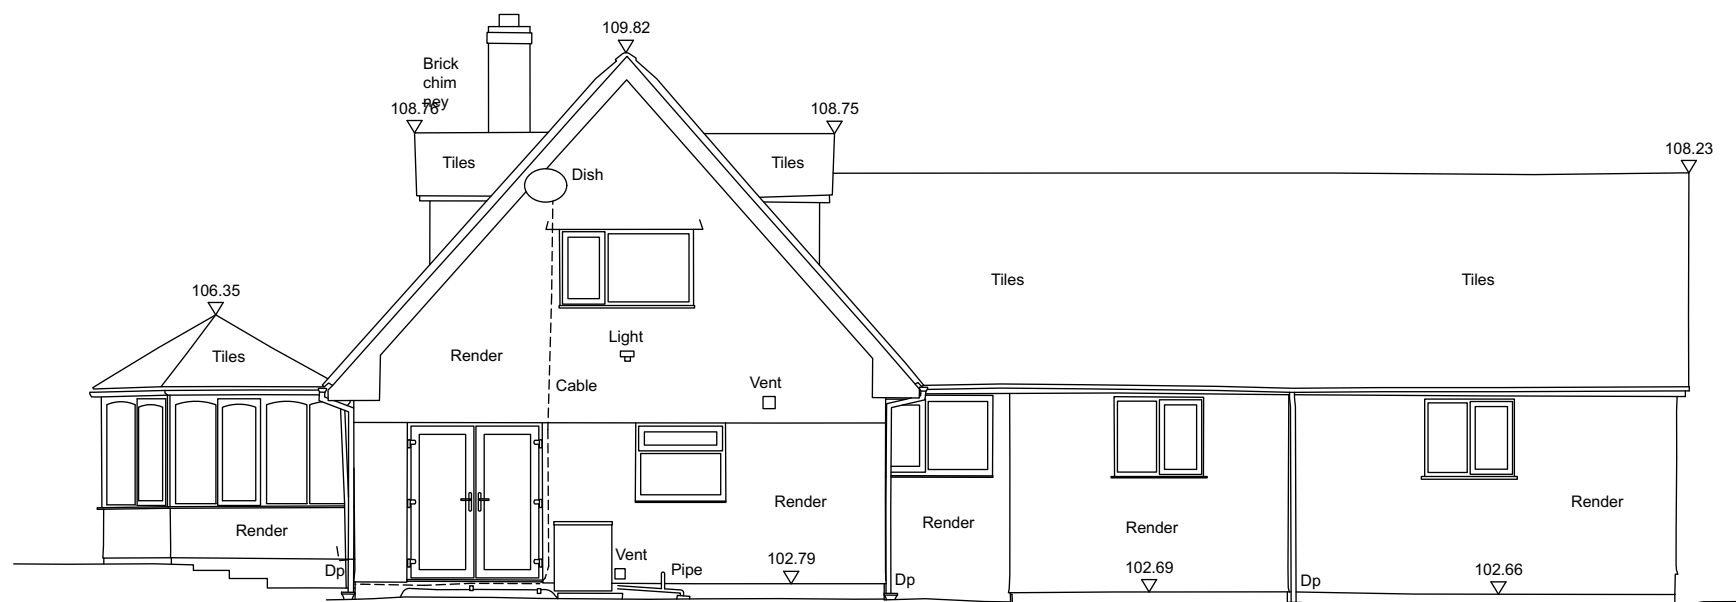

Elevation 3

Datum 101.00m

2 Existing South Elevation
Scale: 1:100

 

No.	Date	By	Revision Notes
-----	------	----	----------------

Thomas Studio
Ferrous
Fownhope
Herefordshire HR1 4NX
T 07747478079
E garry@thomasstudio.co.uk
www.thomasstudio.co.uk



Client

Mr & Mrs Hill

Project Title

Broadfields

Sheet Title

Existing Elevations 01

Project ID

324

Drawn By

Scale

1:100

Reviewed By

GT

Sheet No.

006

Date

28/07/2022

of

0