




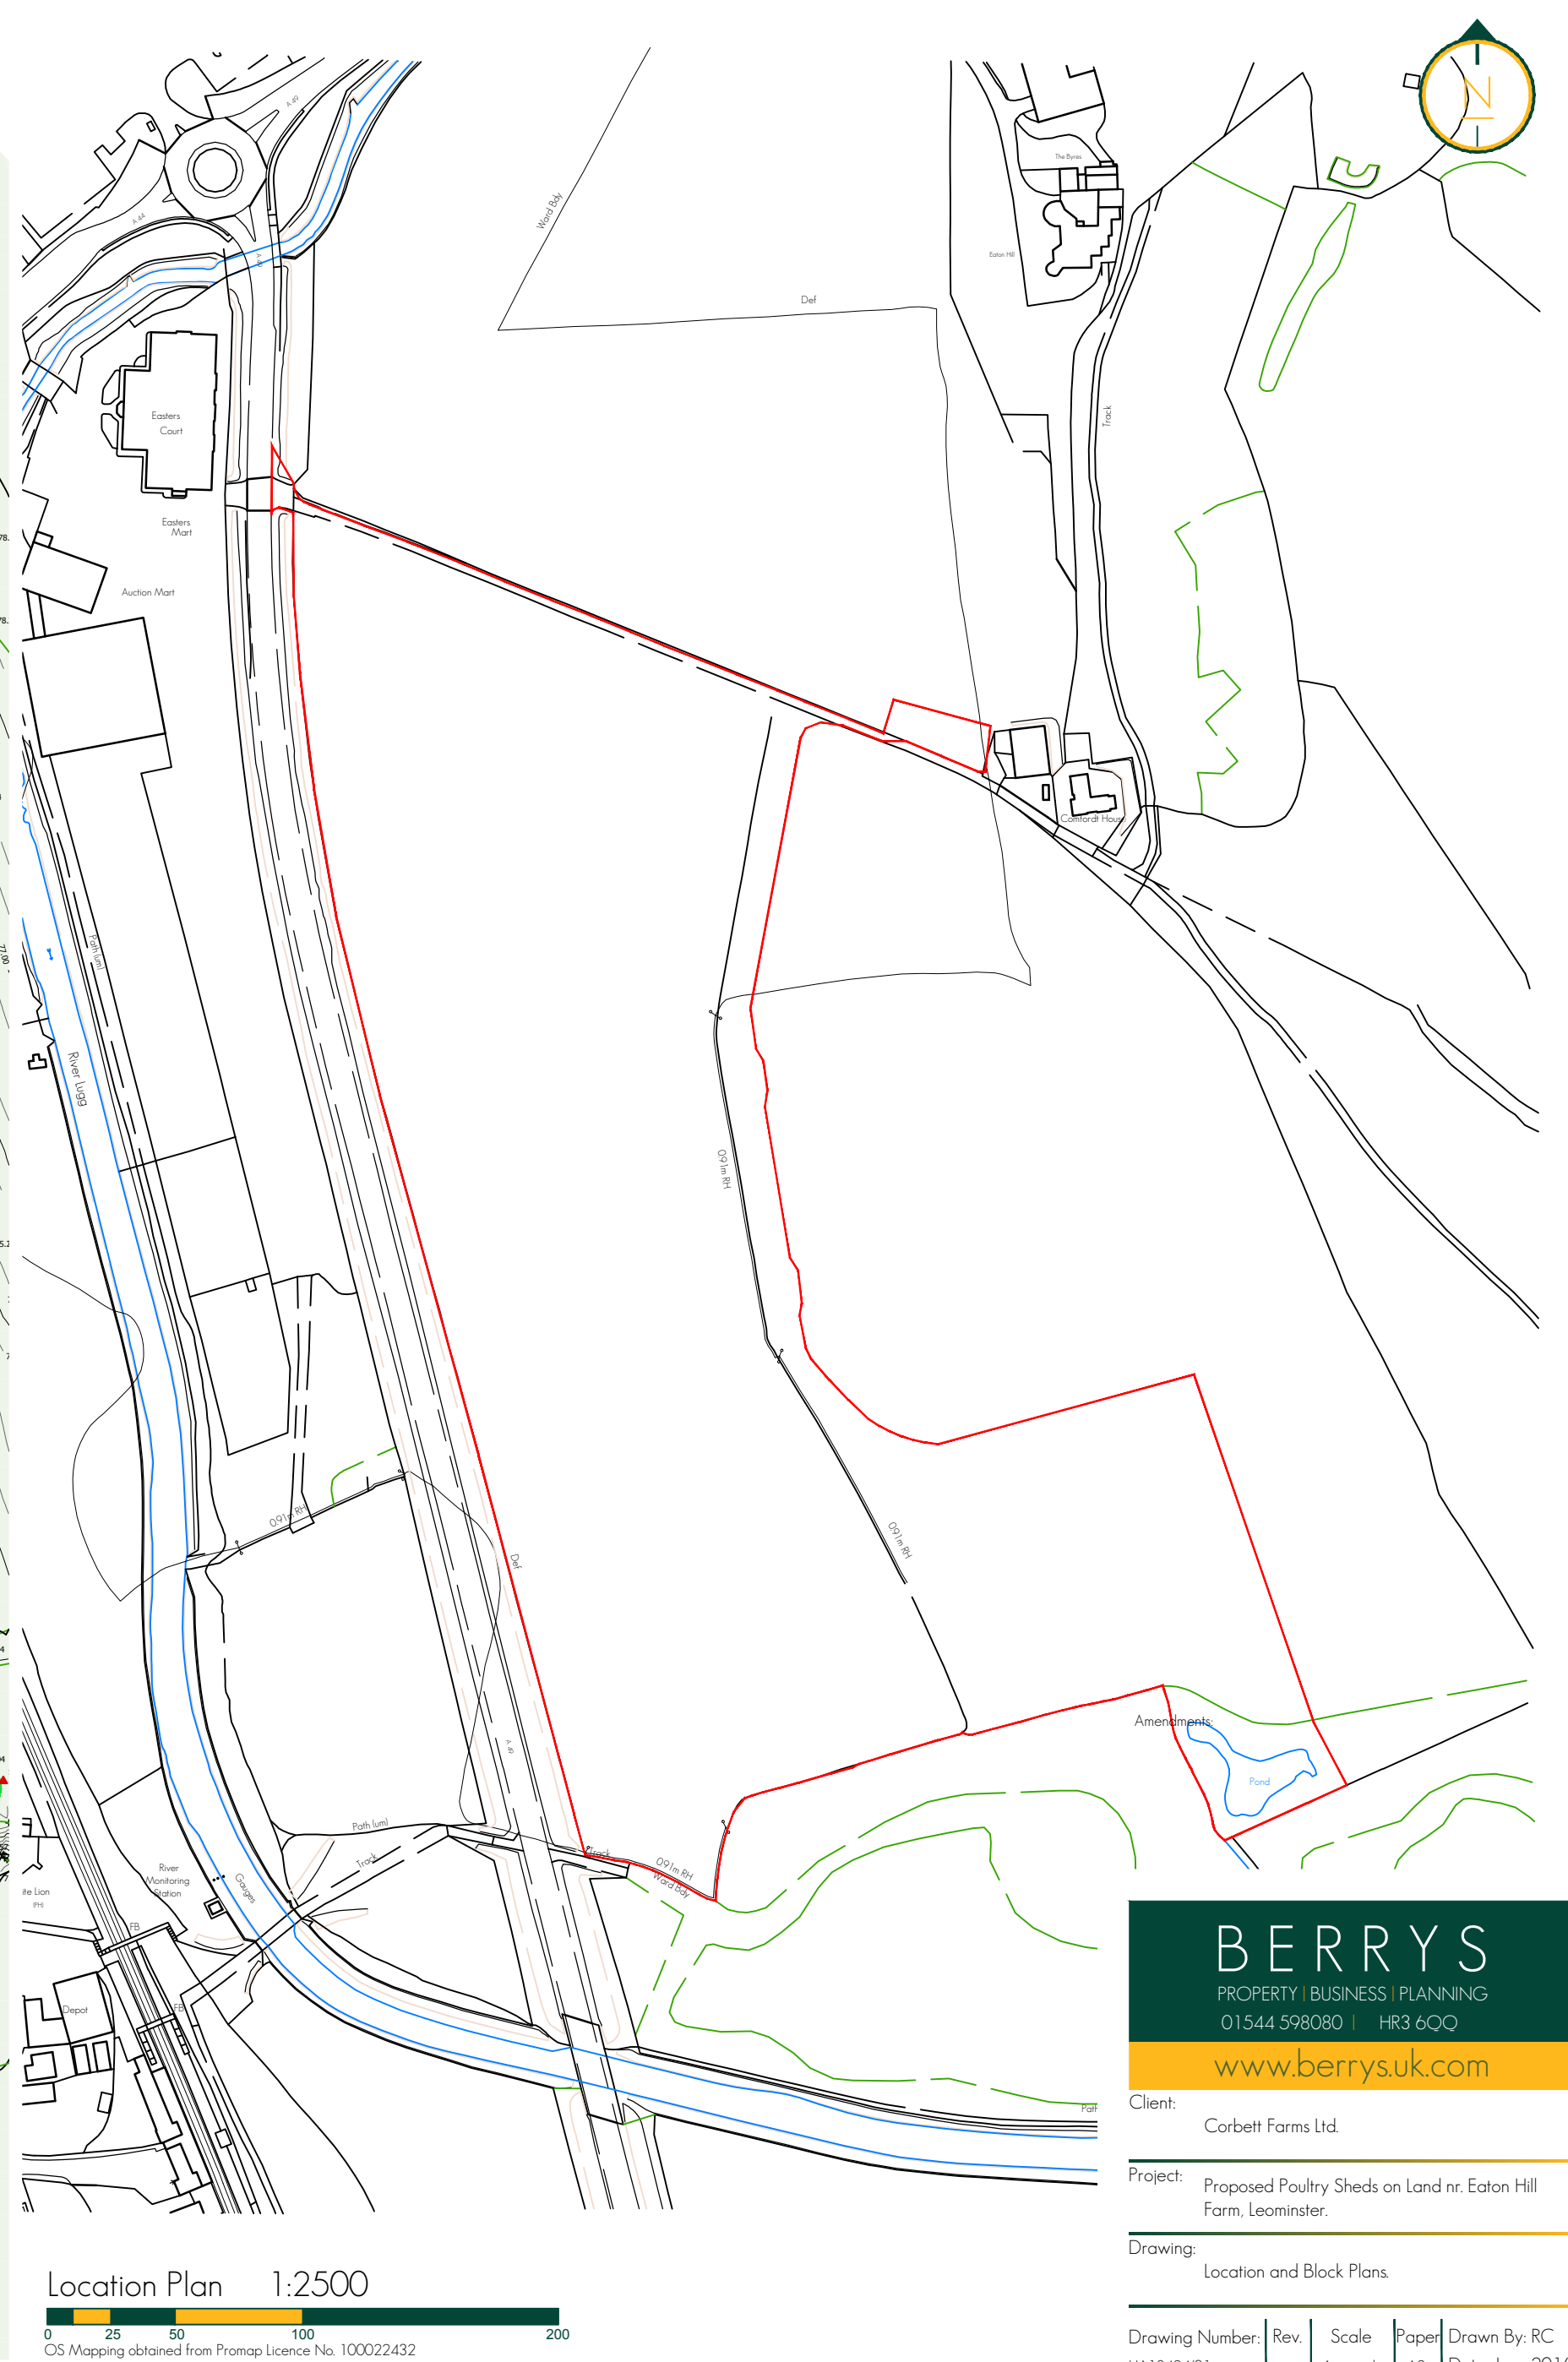

Site Plan 1:750

 

Location Plan 1:2500

 

BERRYS
PROPERTY | BUSINESS | PLANNING
01544 598080 | HR3 6QQ
www.berrys.uk.com

Client:				Corbett Farms Ltd.			
Project:				Proposed Poultry Sheds on Land nr. Eaton Hill Farm, Leominster.			
Drawing:				Location and Block Plans.			
Drawing Number:	Rev.	Scale	Paper	Drawn By:	RC		
HA18424/01		As noted	A2	Date:	June 2016		