




1 Dutch barn east (front)
1 : 100

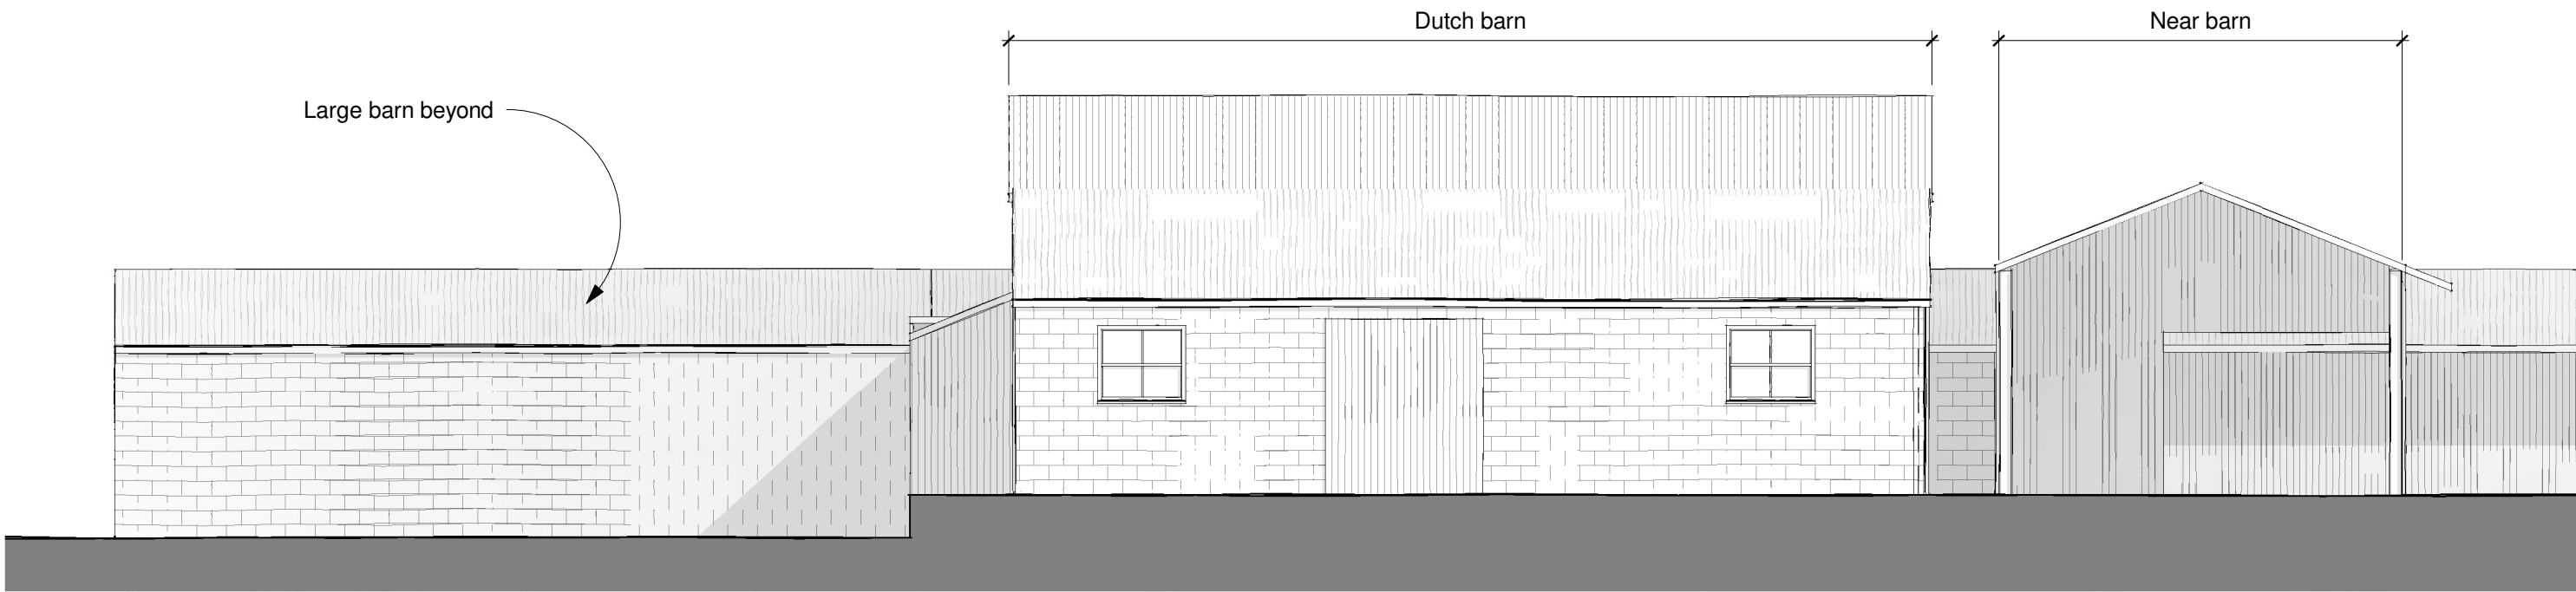

2 Dutch barn west
1 : 100

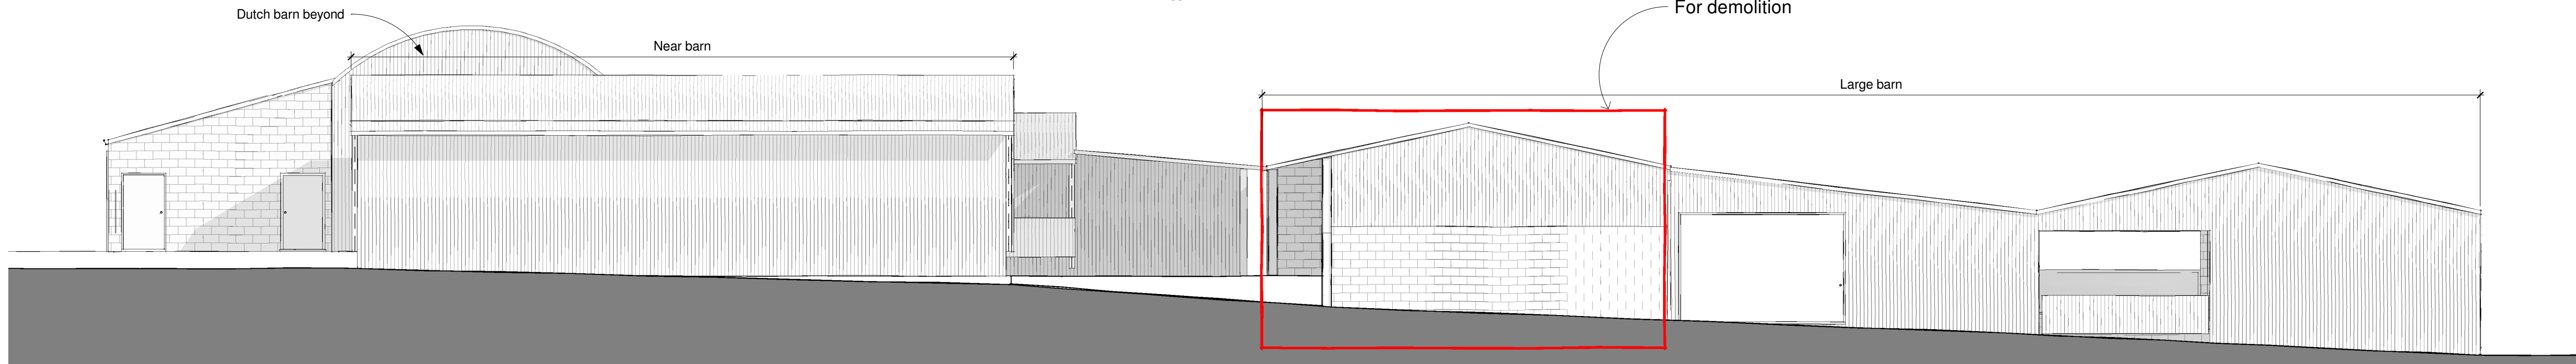


3 Large barn south
1 : 100

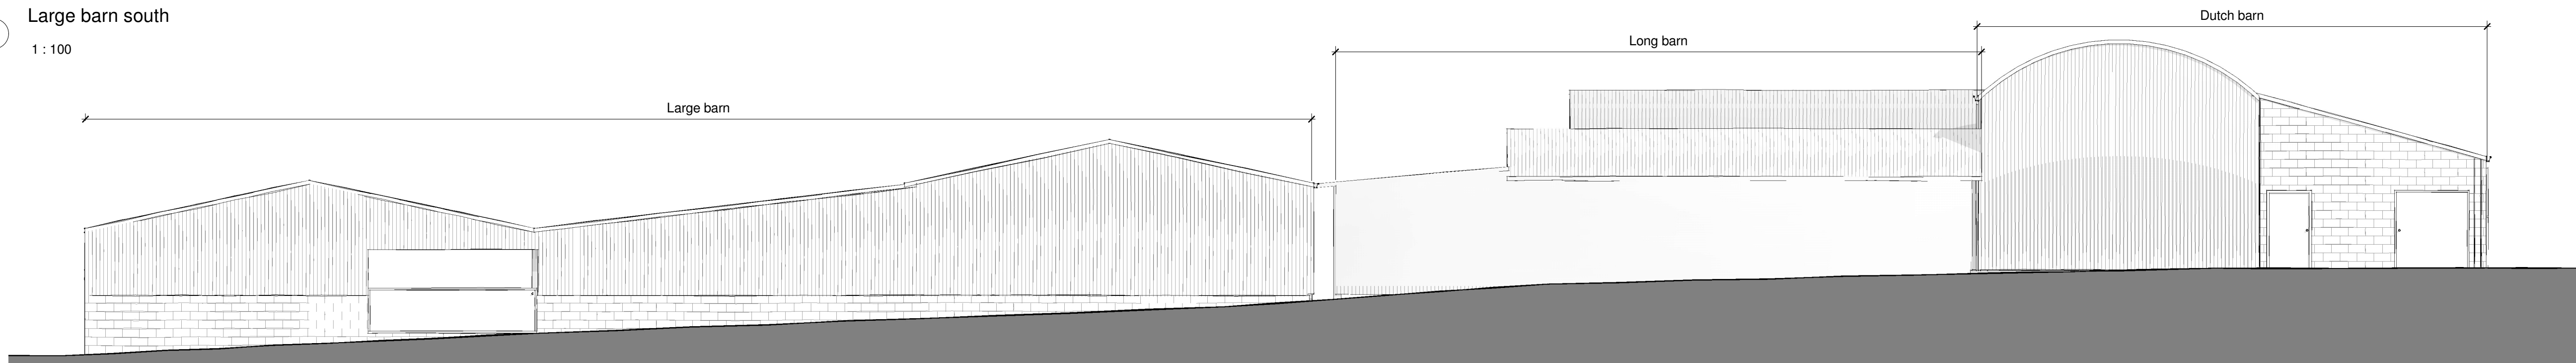


5 North elevation
1 : 100



6 Large barn east
1 : 100

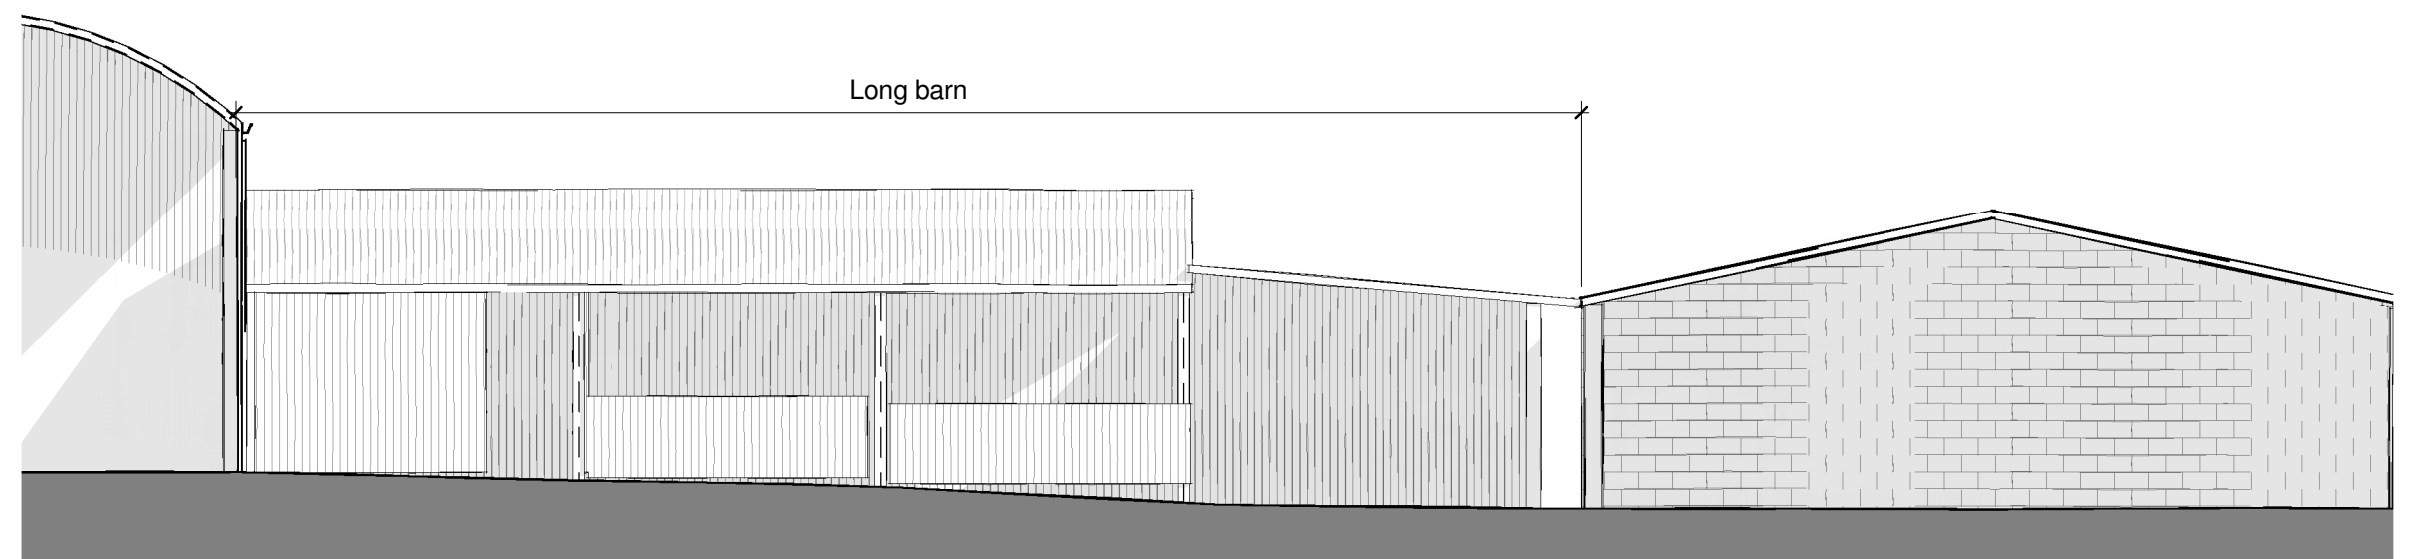

4 Long barn south
1 : 100

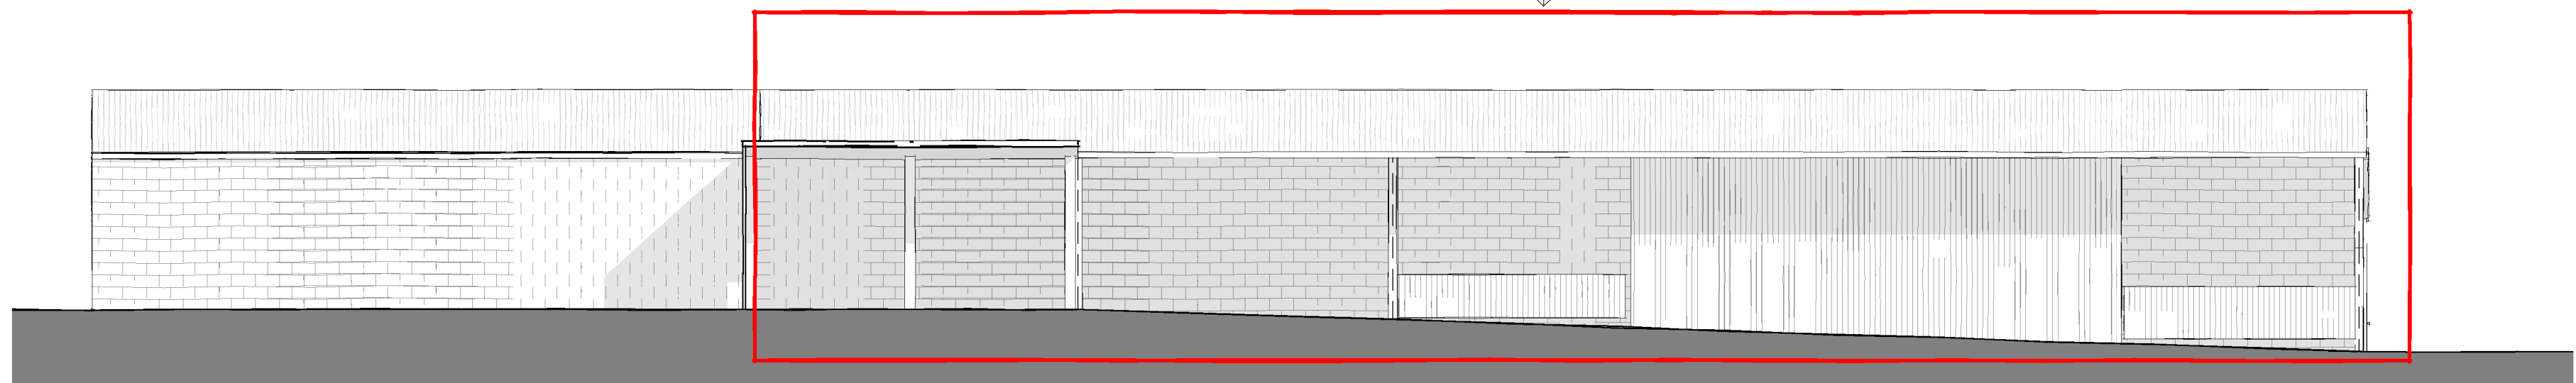


7 Large barn west
1 : 100

Notes

Check this drawing is the latest revision.
Do not scale from this drawing.
Do not use the information on this drawing without checking all dimensions on site.
Do not use any areas indicated for either valuation, purchase, sale or any other form of legally binding contract.
Do not reproduce any part of this drawing without prior written consent.

Designer's hazard identification

It is assumed that all works will be undertaken by a competent contractor working, where appropriate, to an approved method statement. In addition to the hazards typically associated with the types of construction detailed on this drawing, any known abnormal hazards specific to this drawing have been identified.

 

Project	White Haywood Farm, Craswal		
Client	Mr & Mrs Jeremy Toyne		
Dwg Title	Elevations as existing		
Dwg no.	309 A101	Revision	
Scale	1 : 100 @ A1	Date	