



PROPOSED EAST ELEVATION

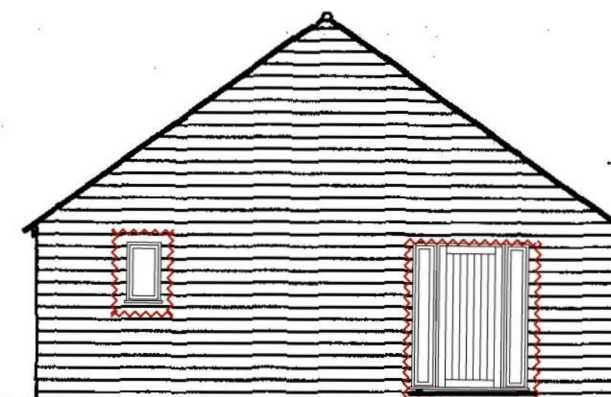


PROPOSED SOUTH ELEVATION

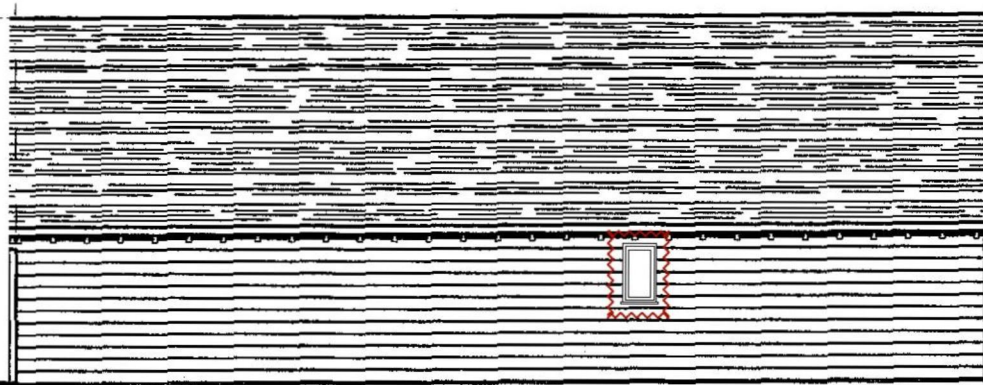

PROPOSED WEST ELEVATION

Website - www.acornenergyanddesign.co.uk
Email - acornenergyanddesign@yahoo.co.uk
Telephone - 07748 135 848

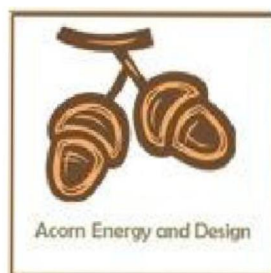

NOTE: Do not scale, use figured dimensions only

Rev.	Date	Address:	Drawing title:	
		Proposed garage at Courtyard Barn, Winforton, Hereford. HR3 6EA	ANNEXE GROUND FLOOR PLAN	
		Scale: 1:50 @ A3	Drawing number:	Rev.
		Date: Sept. 2015	20169/CM/EL1	.