



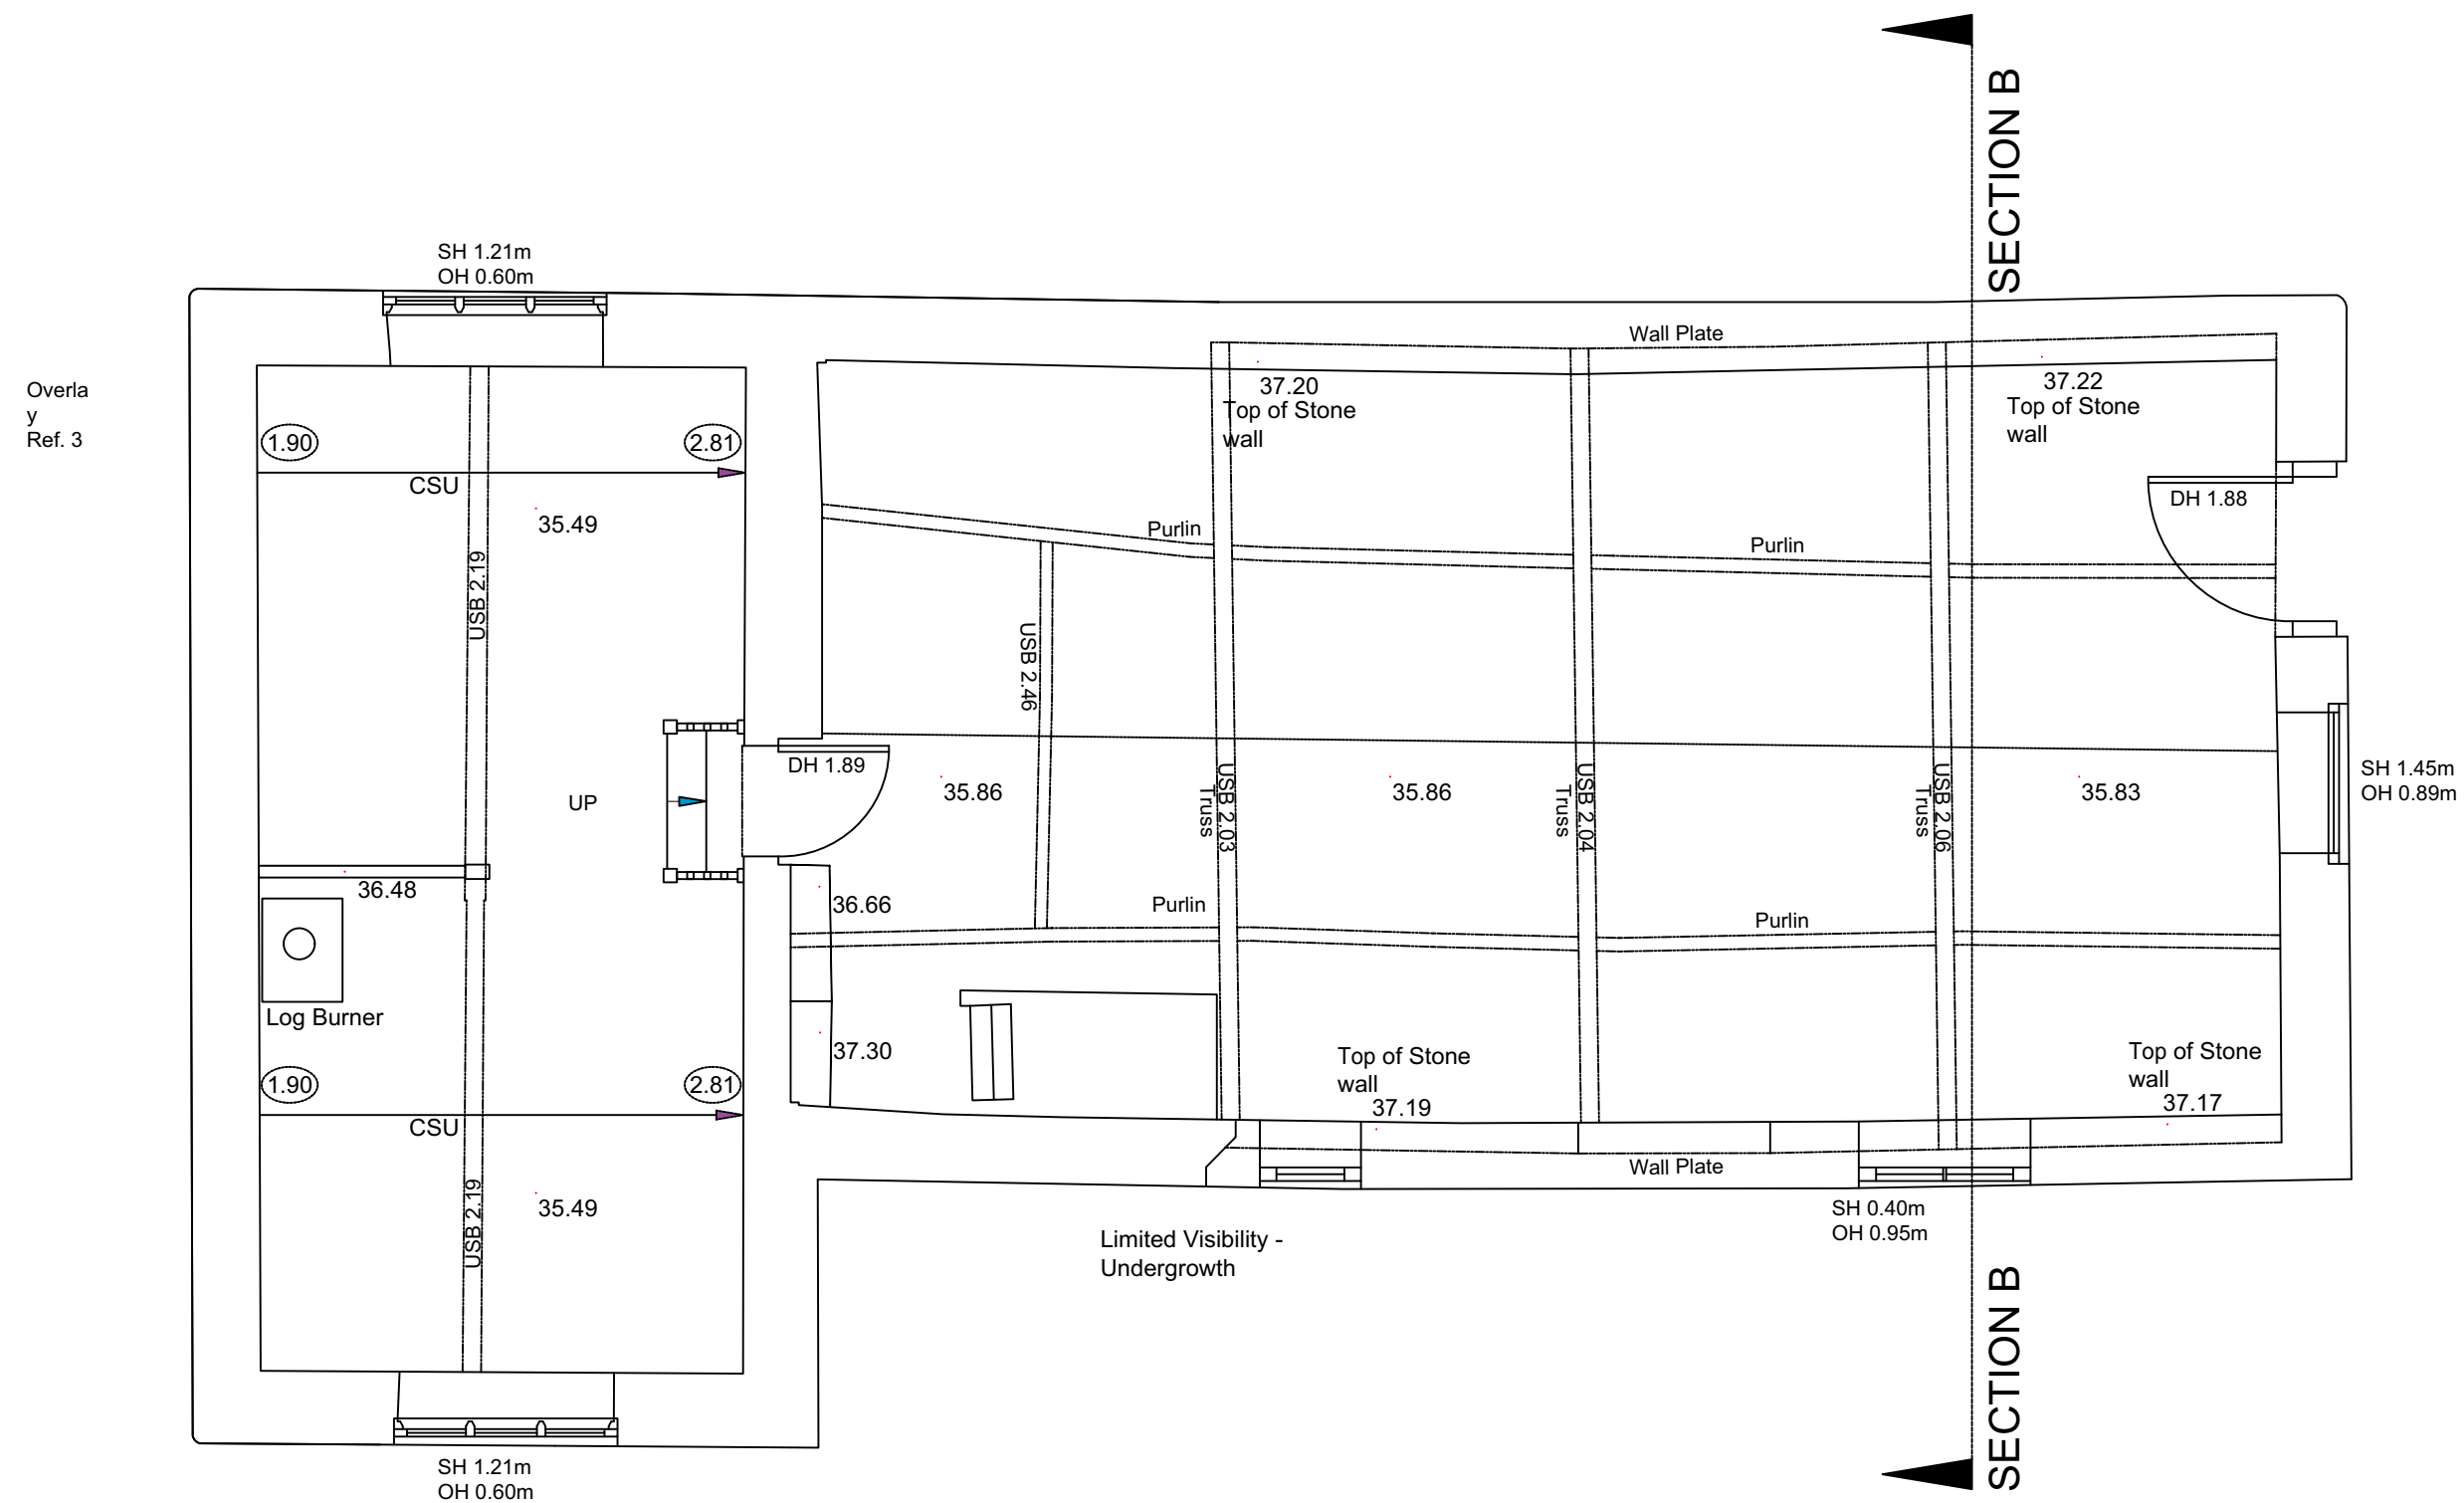

EXISTING FIRST FLOOR PLAN

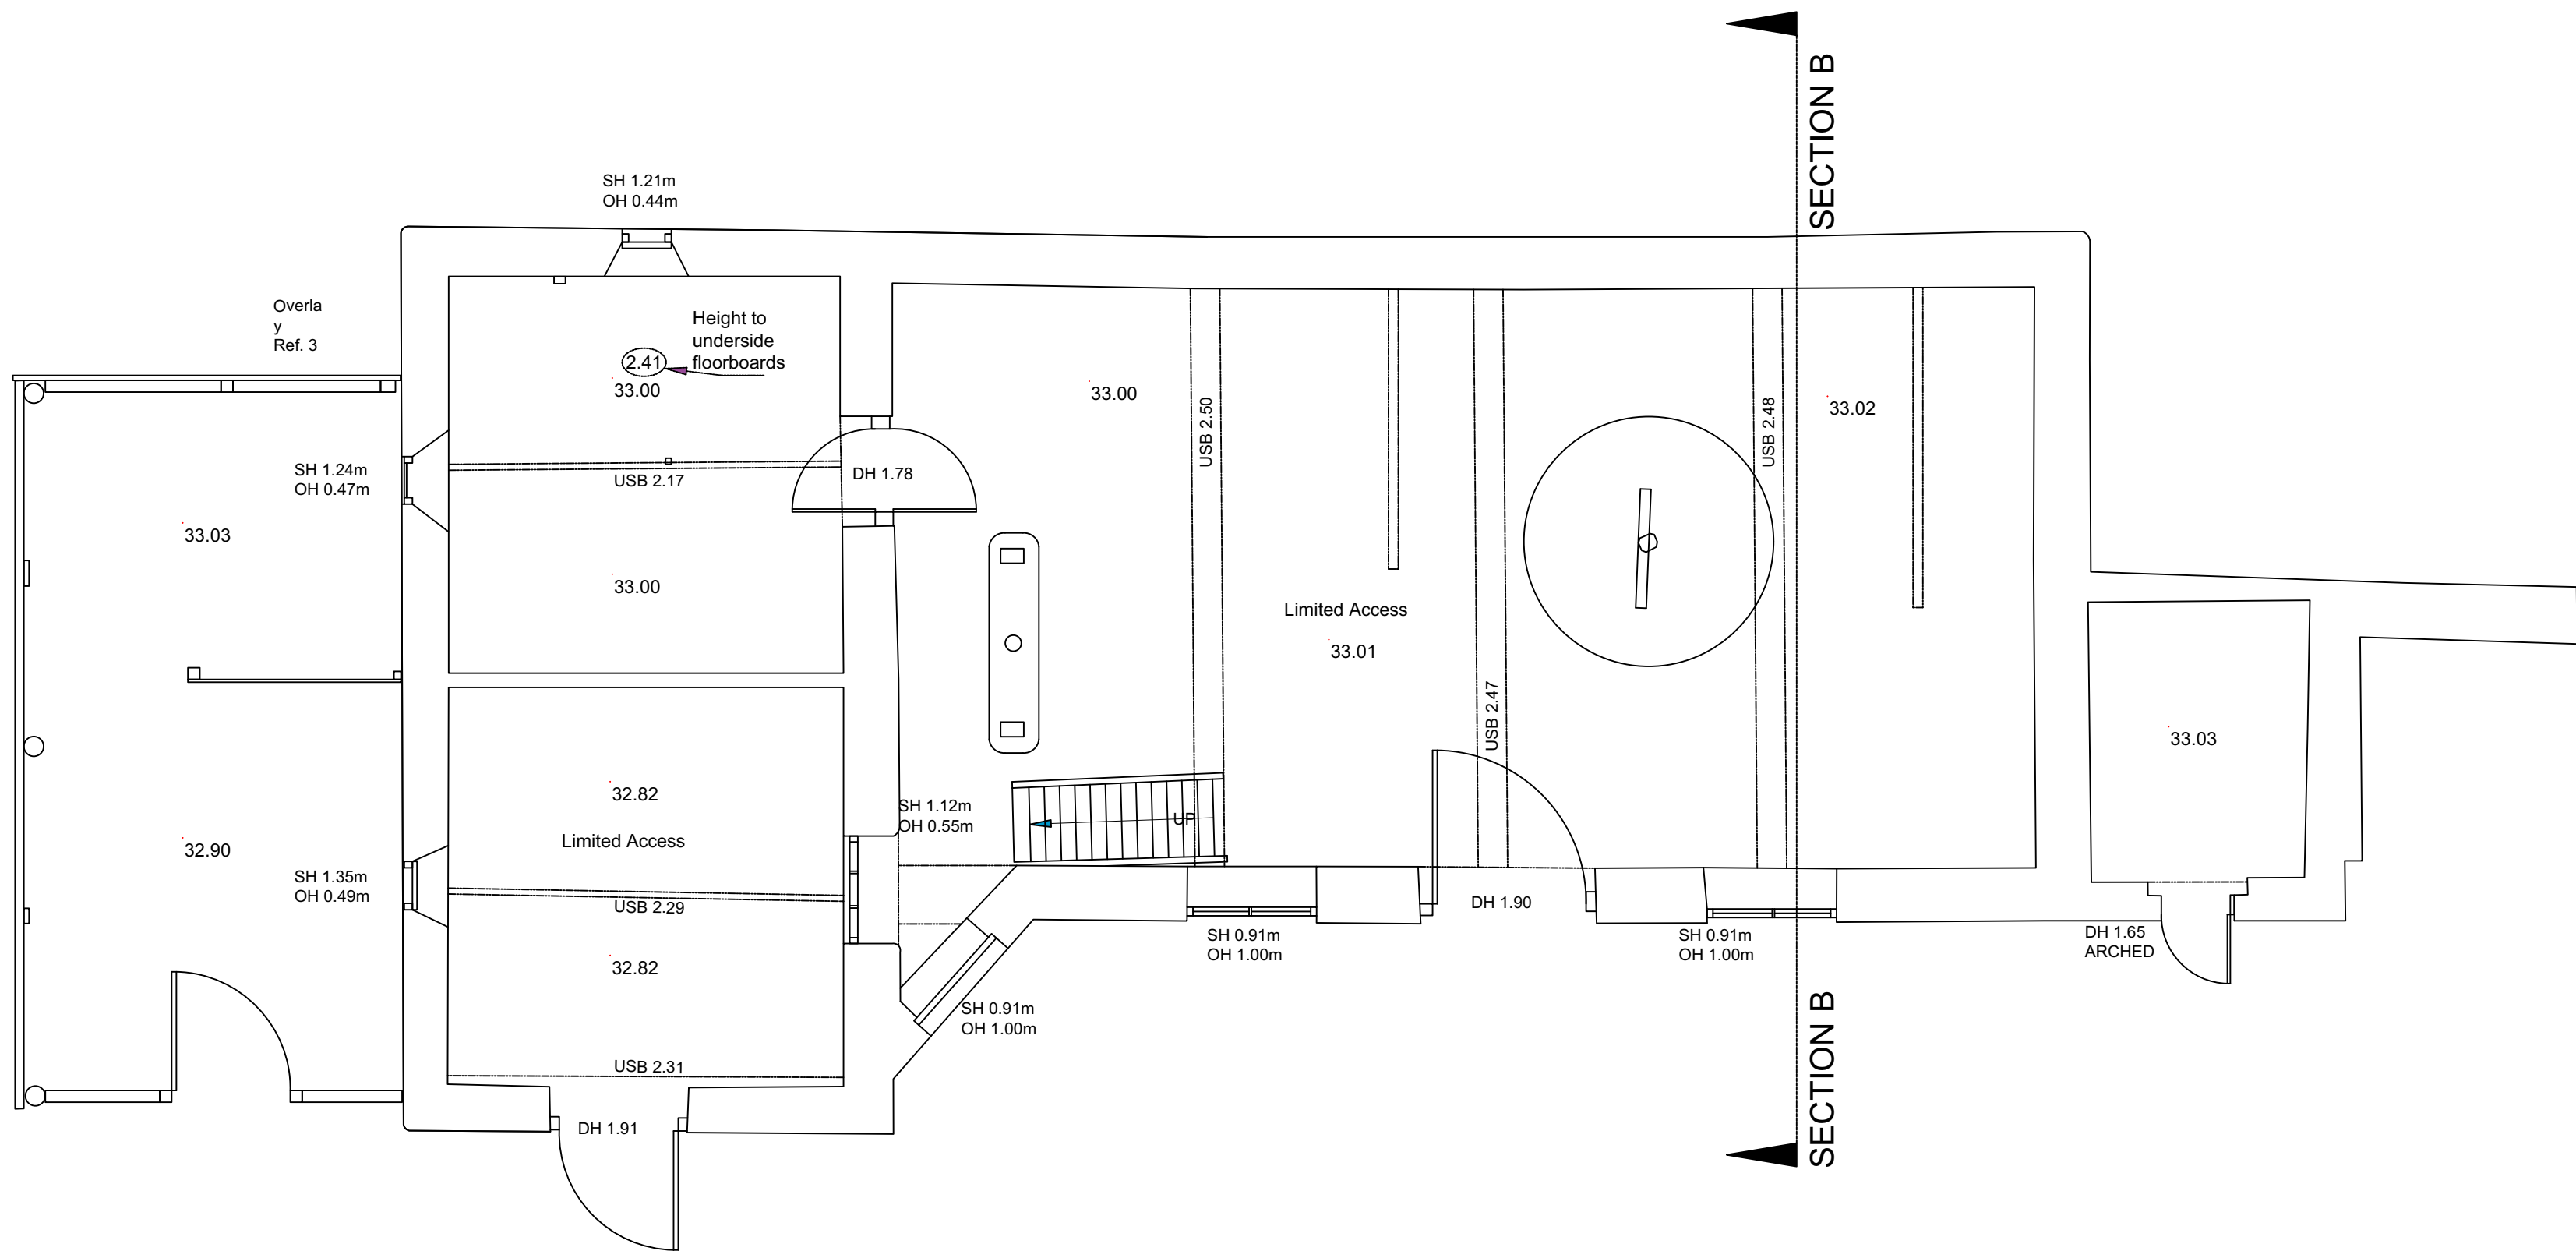

EXISTING GROUND FLOOR PLAN

KODA
architects and historic building consultants

T: 01432 273 074 E: info@kodaarchitects.com
W: www.kodaarchitects.com

CLIENT: MRS CLAIRE ADAMS
SITE ADDRESS: BROCK HILL FARM
MATHON ROAD
COLWALL, MALVERN
WORCESTERSHIRE, WR13 6EP

DWG No: 1563 200
DWG Name: EXISTING FLOOR PLANS
THE CIDER HOUSE

Date: Sept. 2019
Rev: -
Scale: 1:50 @ A1
Drawn by: FH
Status: PLANNING ISSUE

