



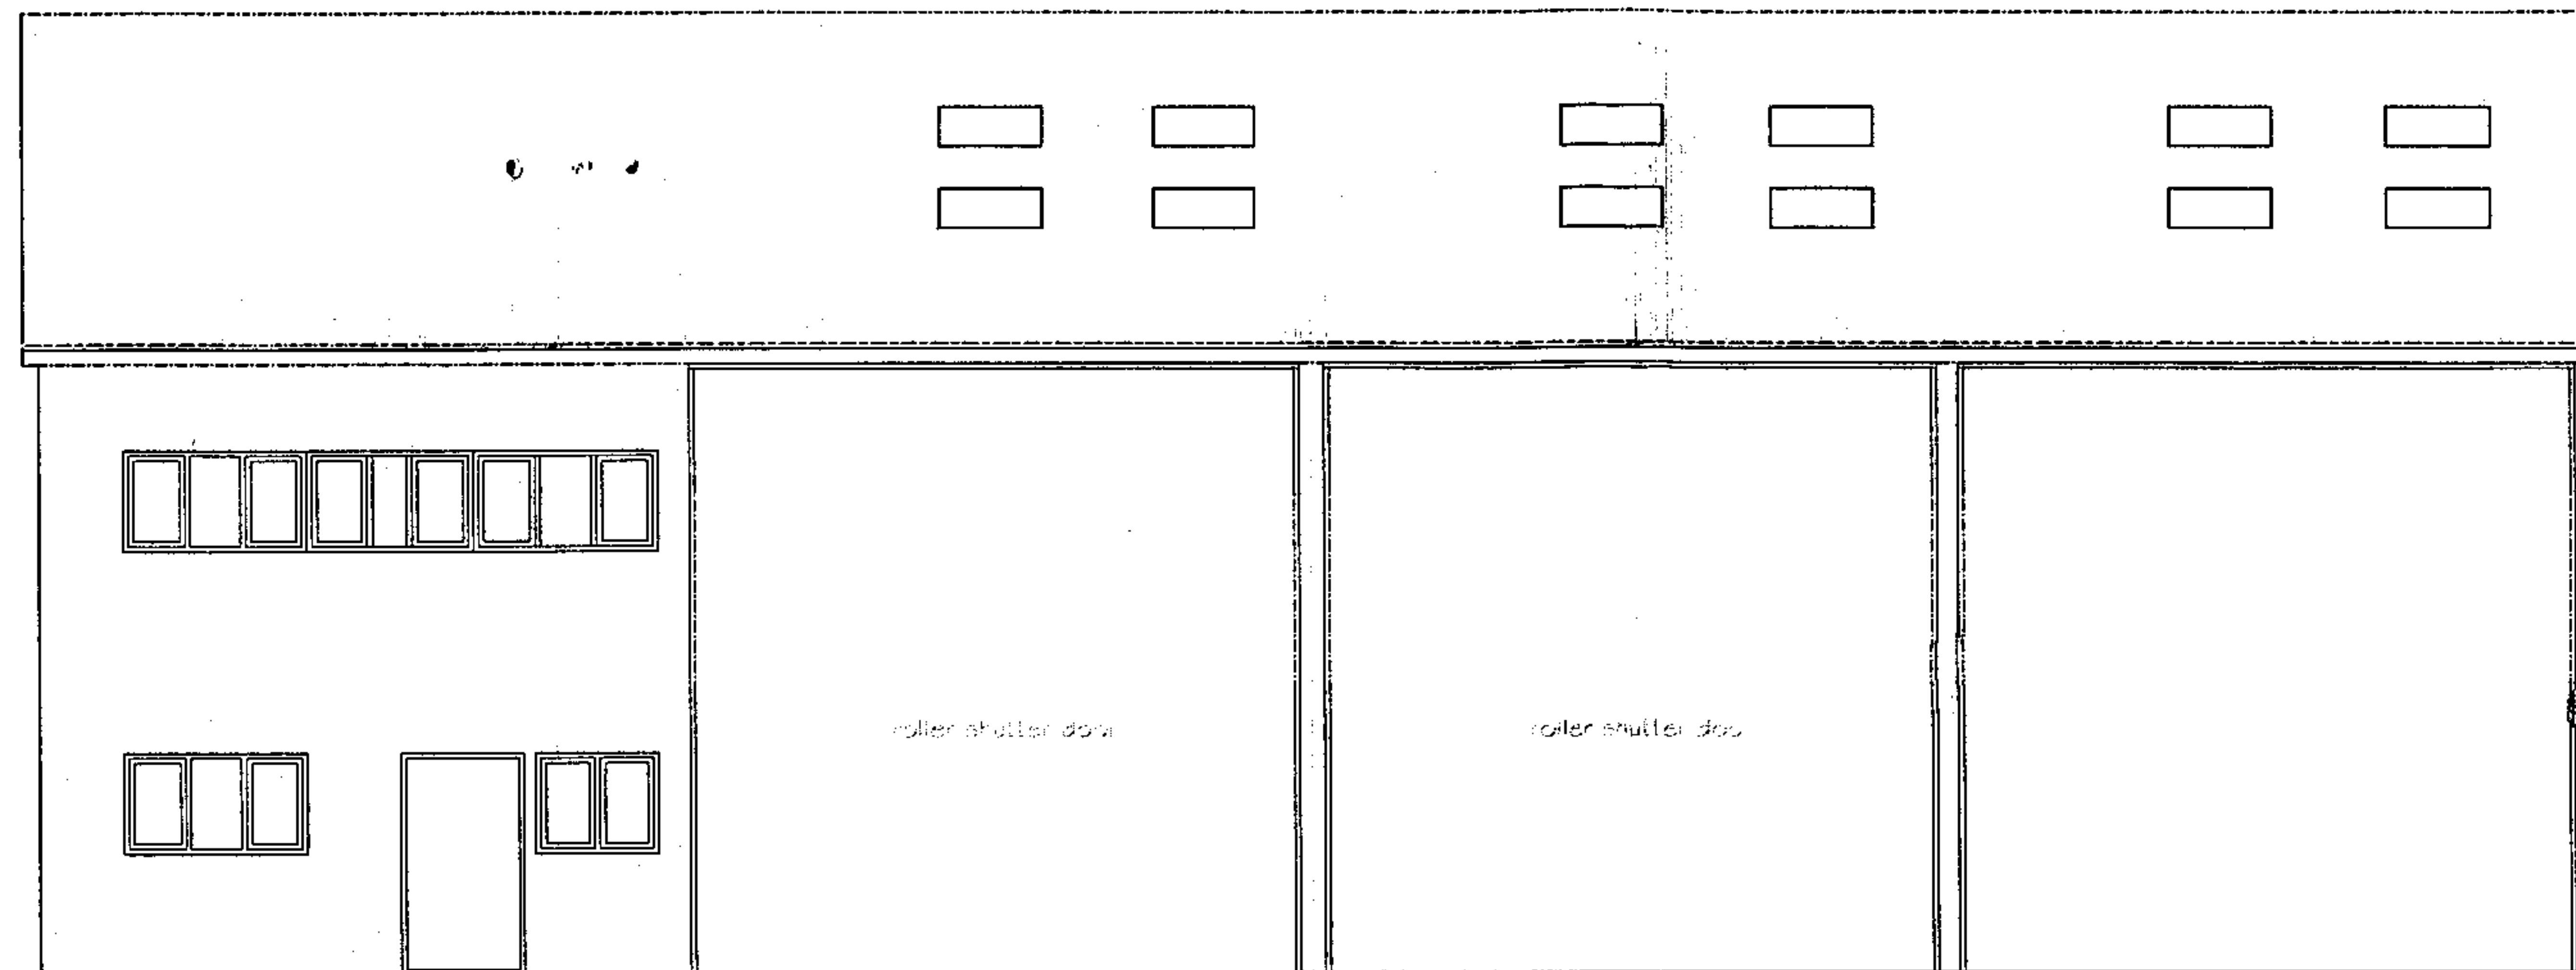


SOUTH ELEVATION

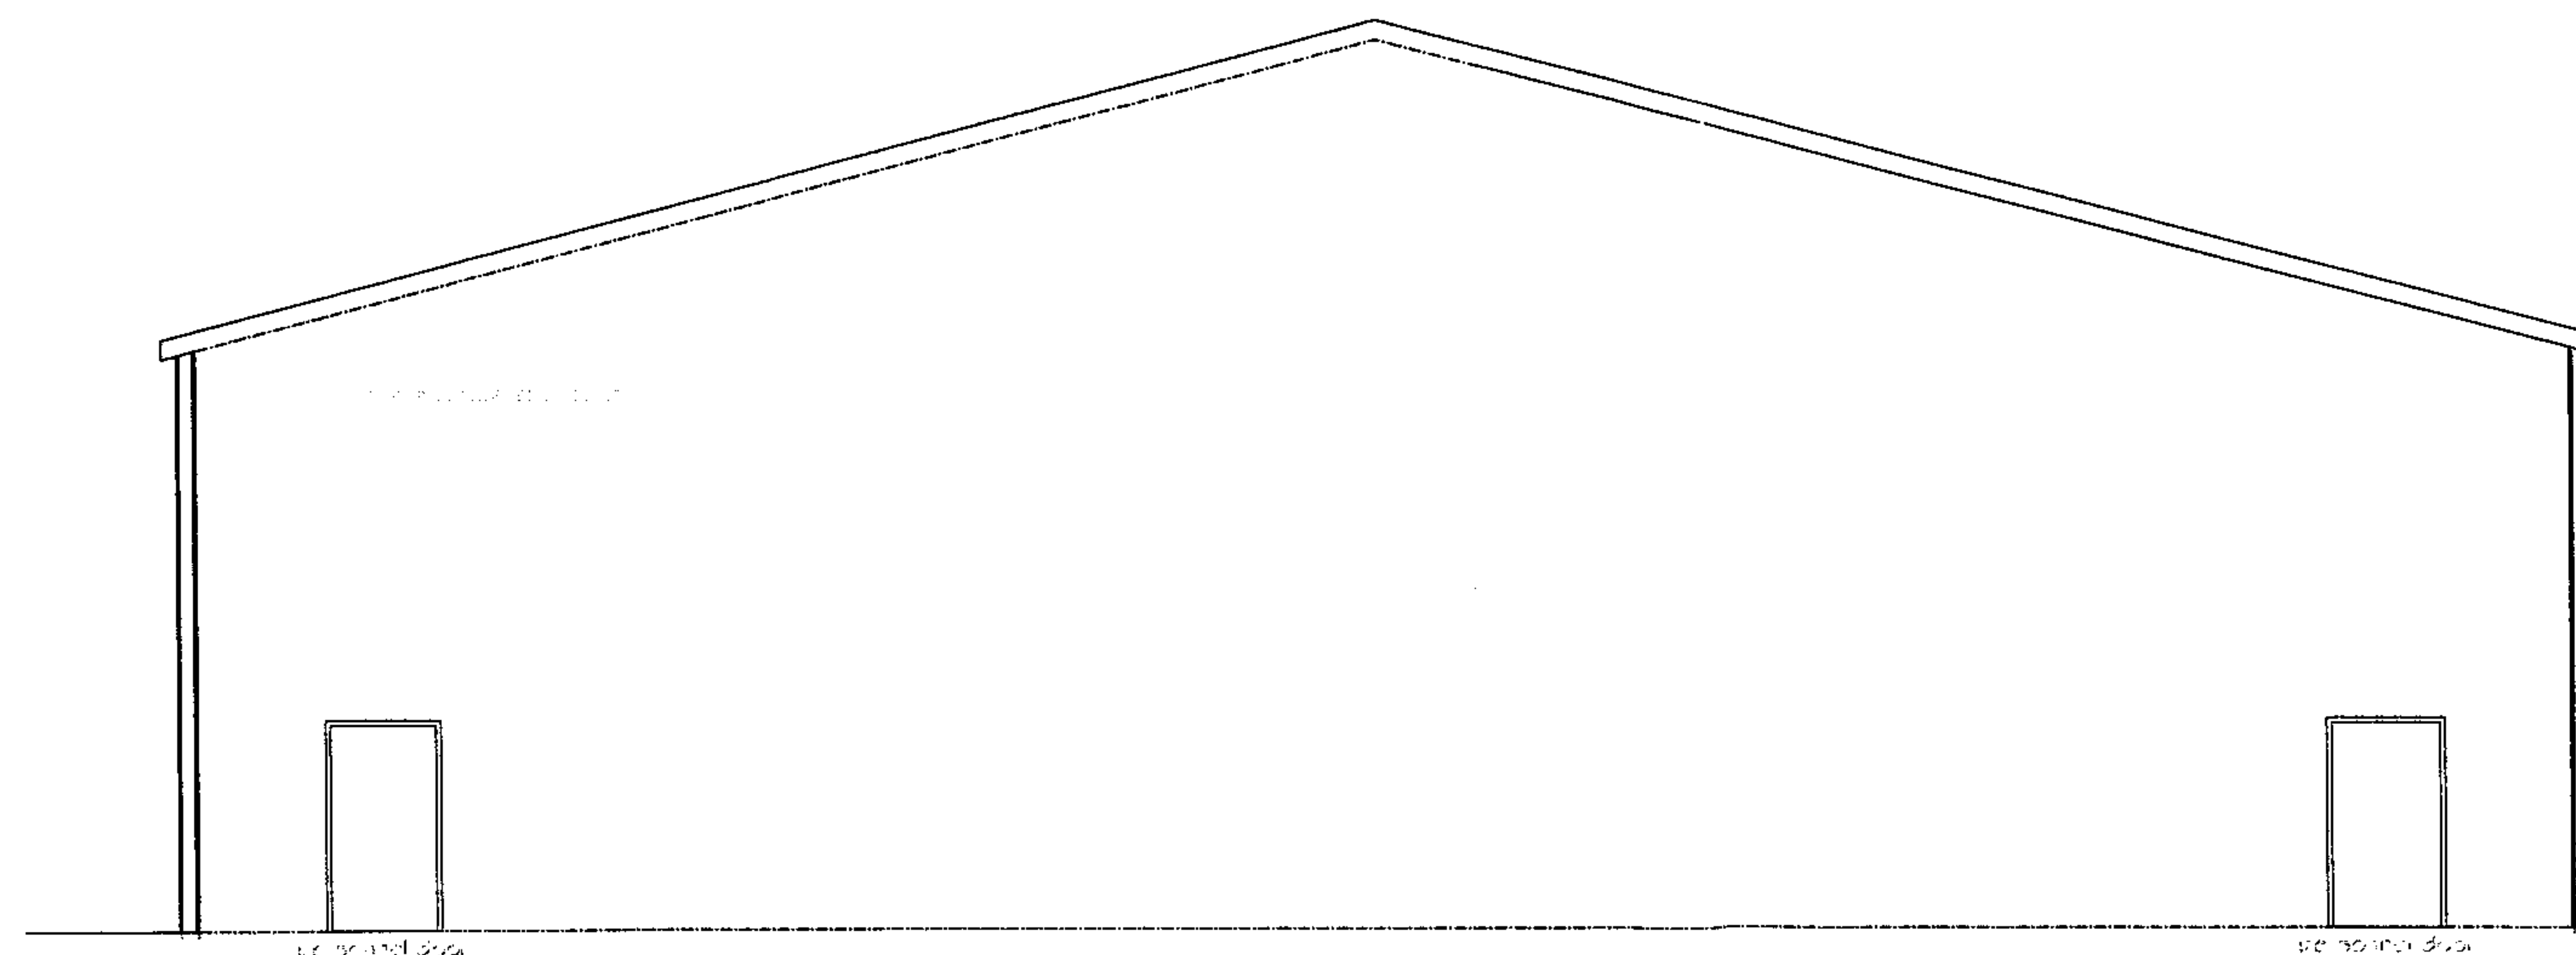

EAST ELEVATION

N. 09 / 1143 / F

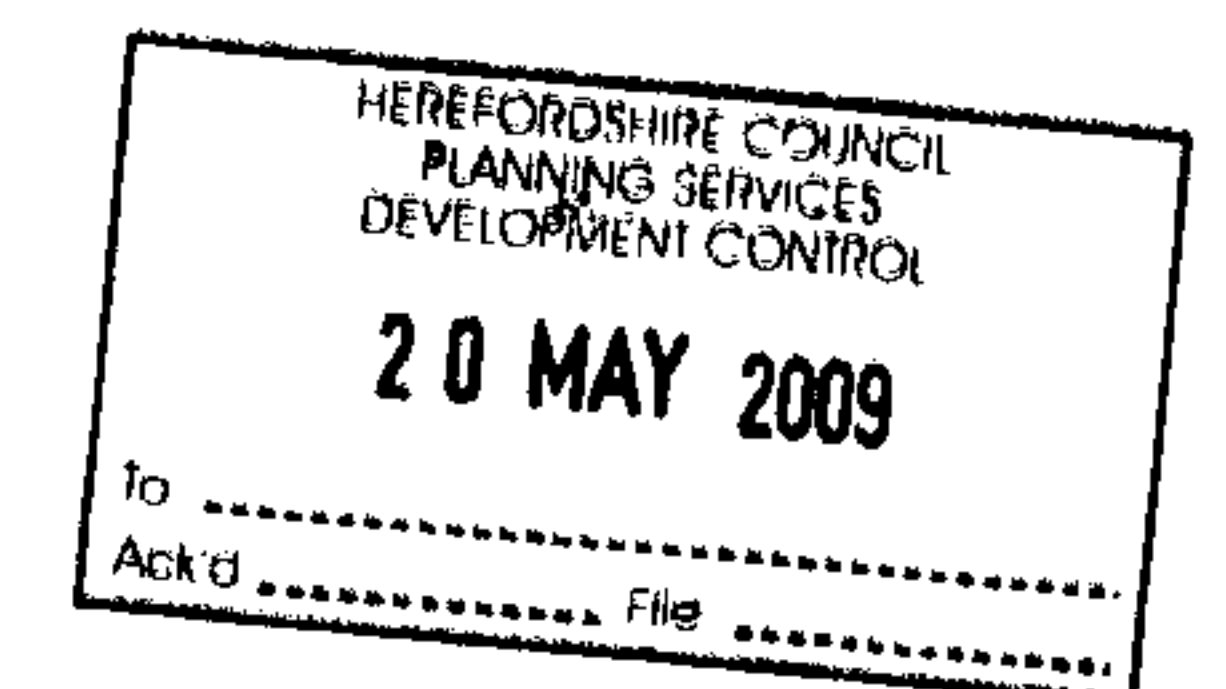

 McCartneys	
54 HIGH STREET KINGTON HEREFORDSHIRE HR5 3BJ	
JOB: EARDISLEY TIMBER YARD THE LAODING YARD, LAND TO EAST OF LOWEER CASTLE FARM EARDISLEY HR3 6NR	
CLIENT: MA & JM THOMAS	
TITLE: PROPOSED ELEVATIONS	
REVISIONS:	DATE:
SCALES: Elevations ~1:100	DATE: JAN 2009
DRAWN BY: GJ / MRE	ORIGINAL SHEET SIZE: A3
DRAWING NUMBER: KINGSV 4112 / 3	