

TITLE
Bollitree Castle

DETAIL
Proposed Second Floor Plan

SCALE
1:100 @ A3

DATE
16-05-19

DRAWN BY
JM


CHECKED BY
MW

REVISIONS

Contractors must check all dimensions on site.
Only figured dimensions are to be worked from.
Discrepancies must be reported immediately to the architect before proceeding.
The drawing is copyrighted.

Drawing
255-P-03
FILENAME

WATSON BERTRAM & FELL
ARCHITECTS & SURVEYORS
6 OLD KING STREET
BATH • BA1 2HW
TEL 01225 332273
MAIL@WBF-BATH.CO.UK
W W W . WBF-BATH.CO.UK

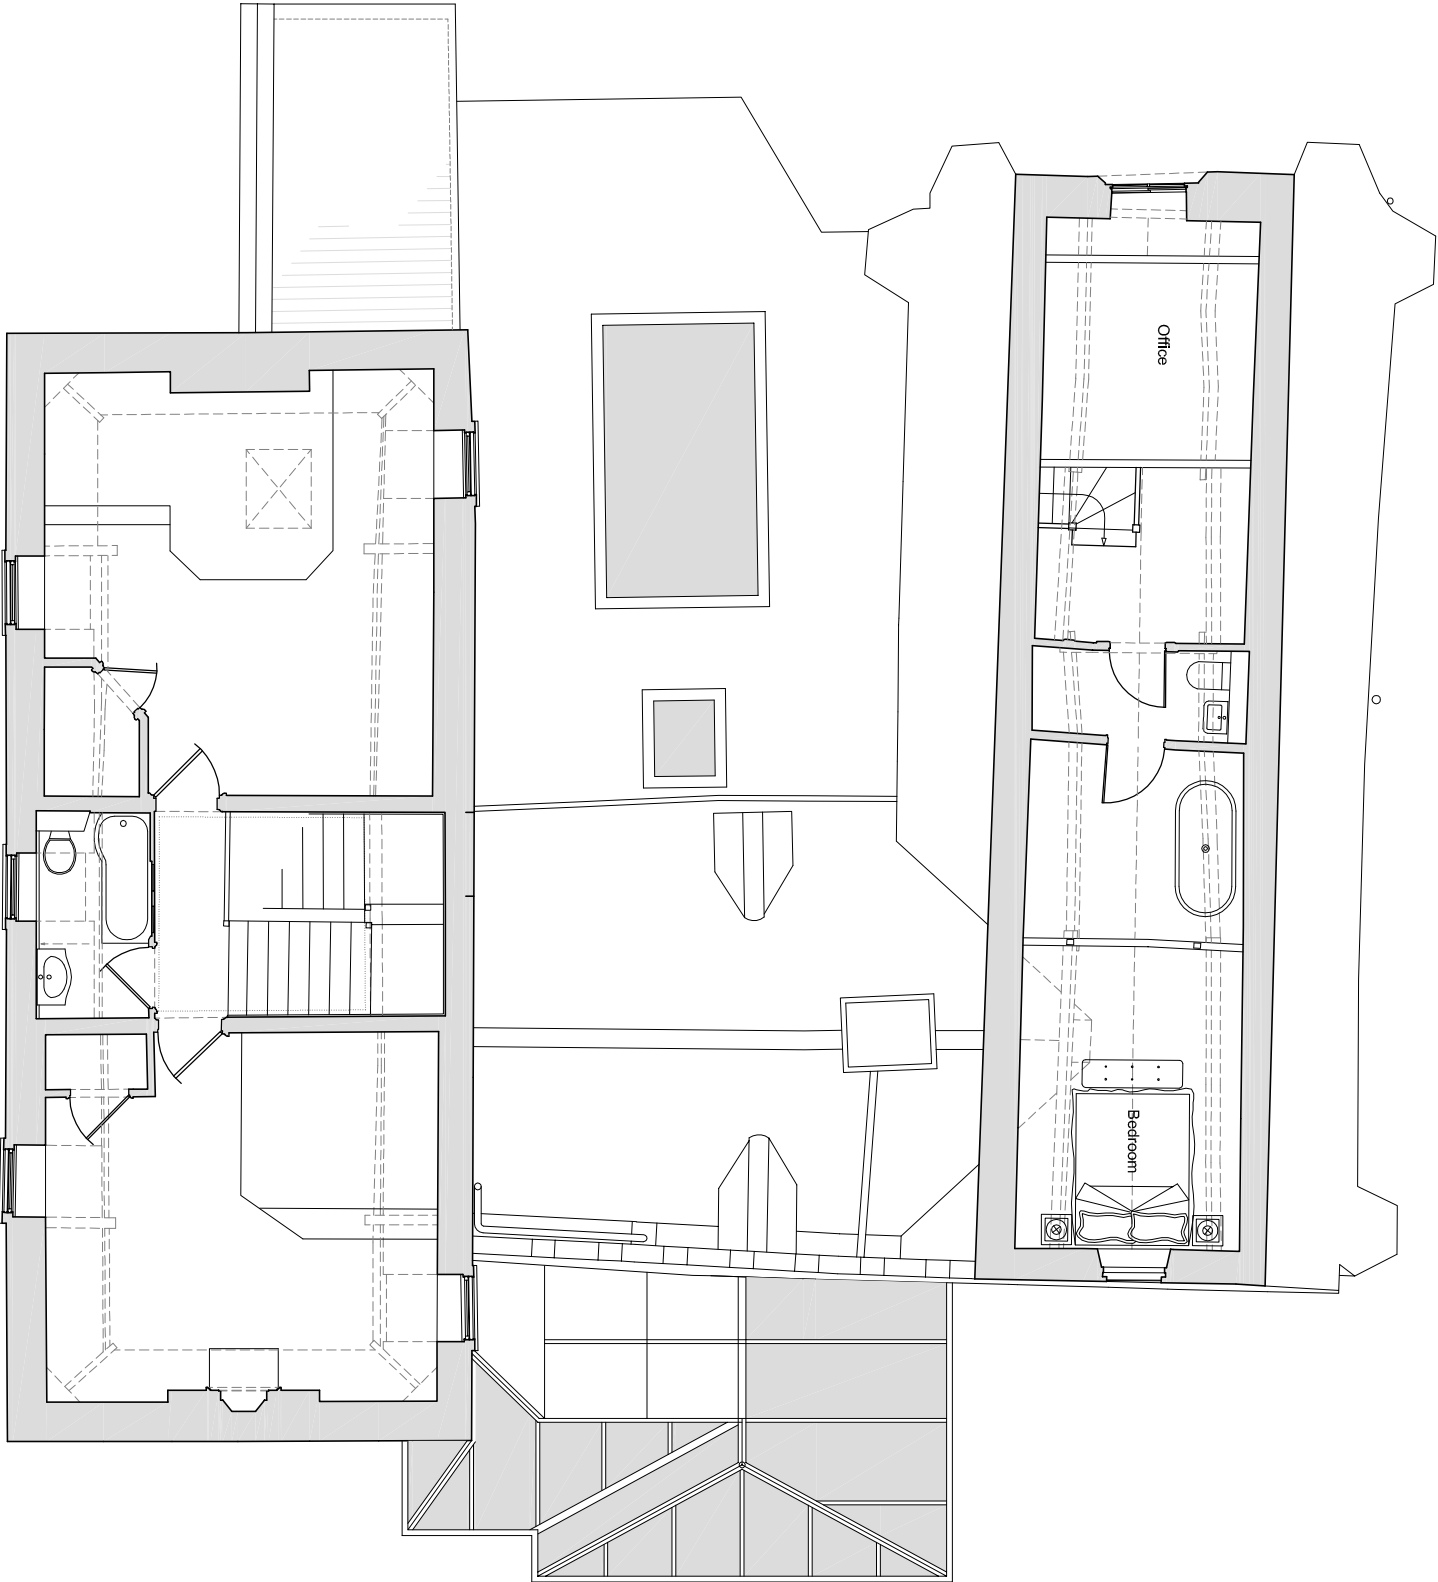

Proposed Second Floor Plan 1:100

