


NOTES

This drawing is the copyright of Quattro Design Architects Ltd and should not be reproduced in whole or in part without written permission. Only figured dimensions to be used for construction. Check all dimensions on site. Any discrepancies are to be reported to the Architect as soon as possible.

REVISIONS

REV: DATE - DRAWN - CHECKED: NOTES

- : 25.03.24 - LM - RJF:
Drawing created.
A: 18.04.24 - LM - RJF:
Plot numbering added. Windows rationalised.
B: 09.05.24 - LM - RJF:
Bedroom 1 windows amended.

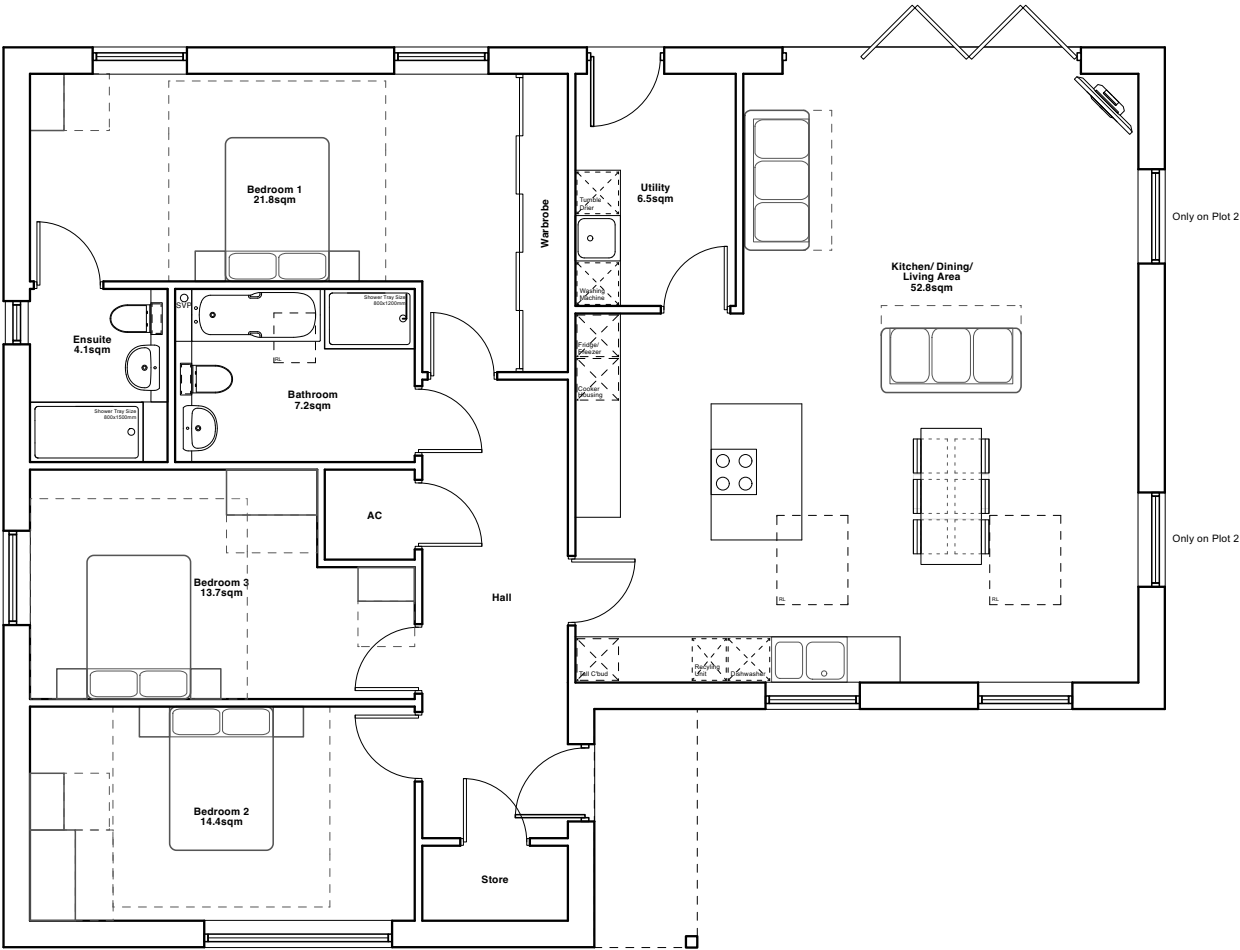

Ground Floor

Open Market:

- Plot 1 (Handed)
- Plot 2

DRAWING TITLE

Proposed Floor Plans
3B6P Bungalow
@139.7sqm

PROJECT

Land South of Trappe Cottage,
Ewyas Harold

CLIENT

RES Real Estate

SCALE 1:100@A3

DATE March 2024

DRAWING NO. REV

7268-F-202 B

Quattro
design architects