



AS PROPOSED
FLOOR PLAN

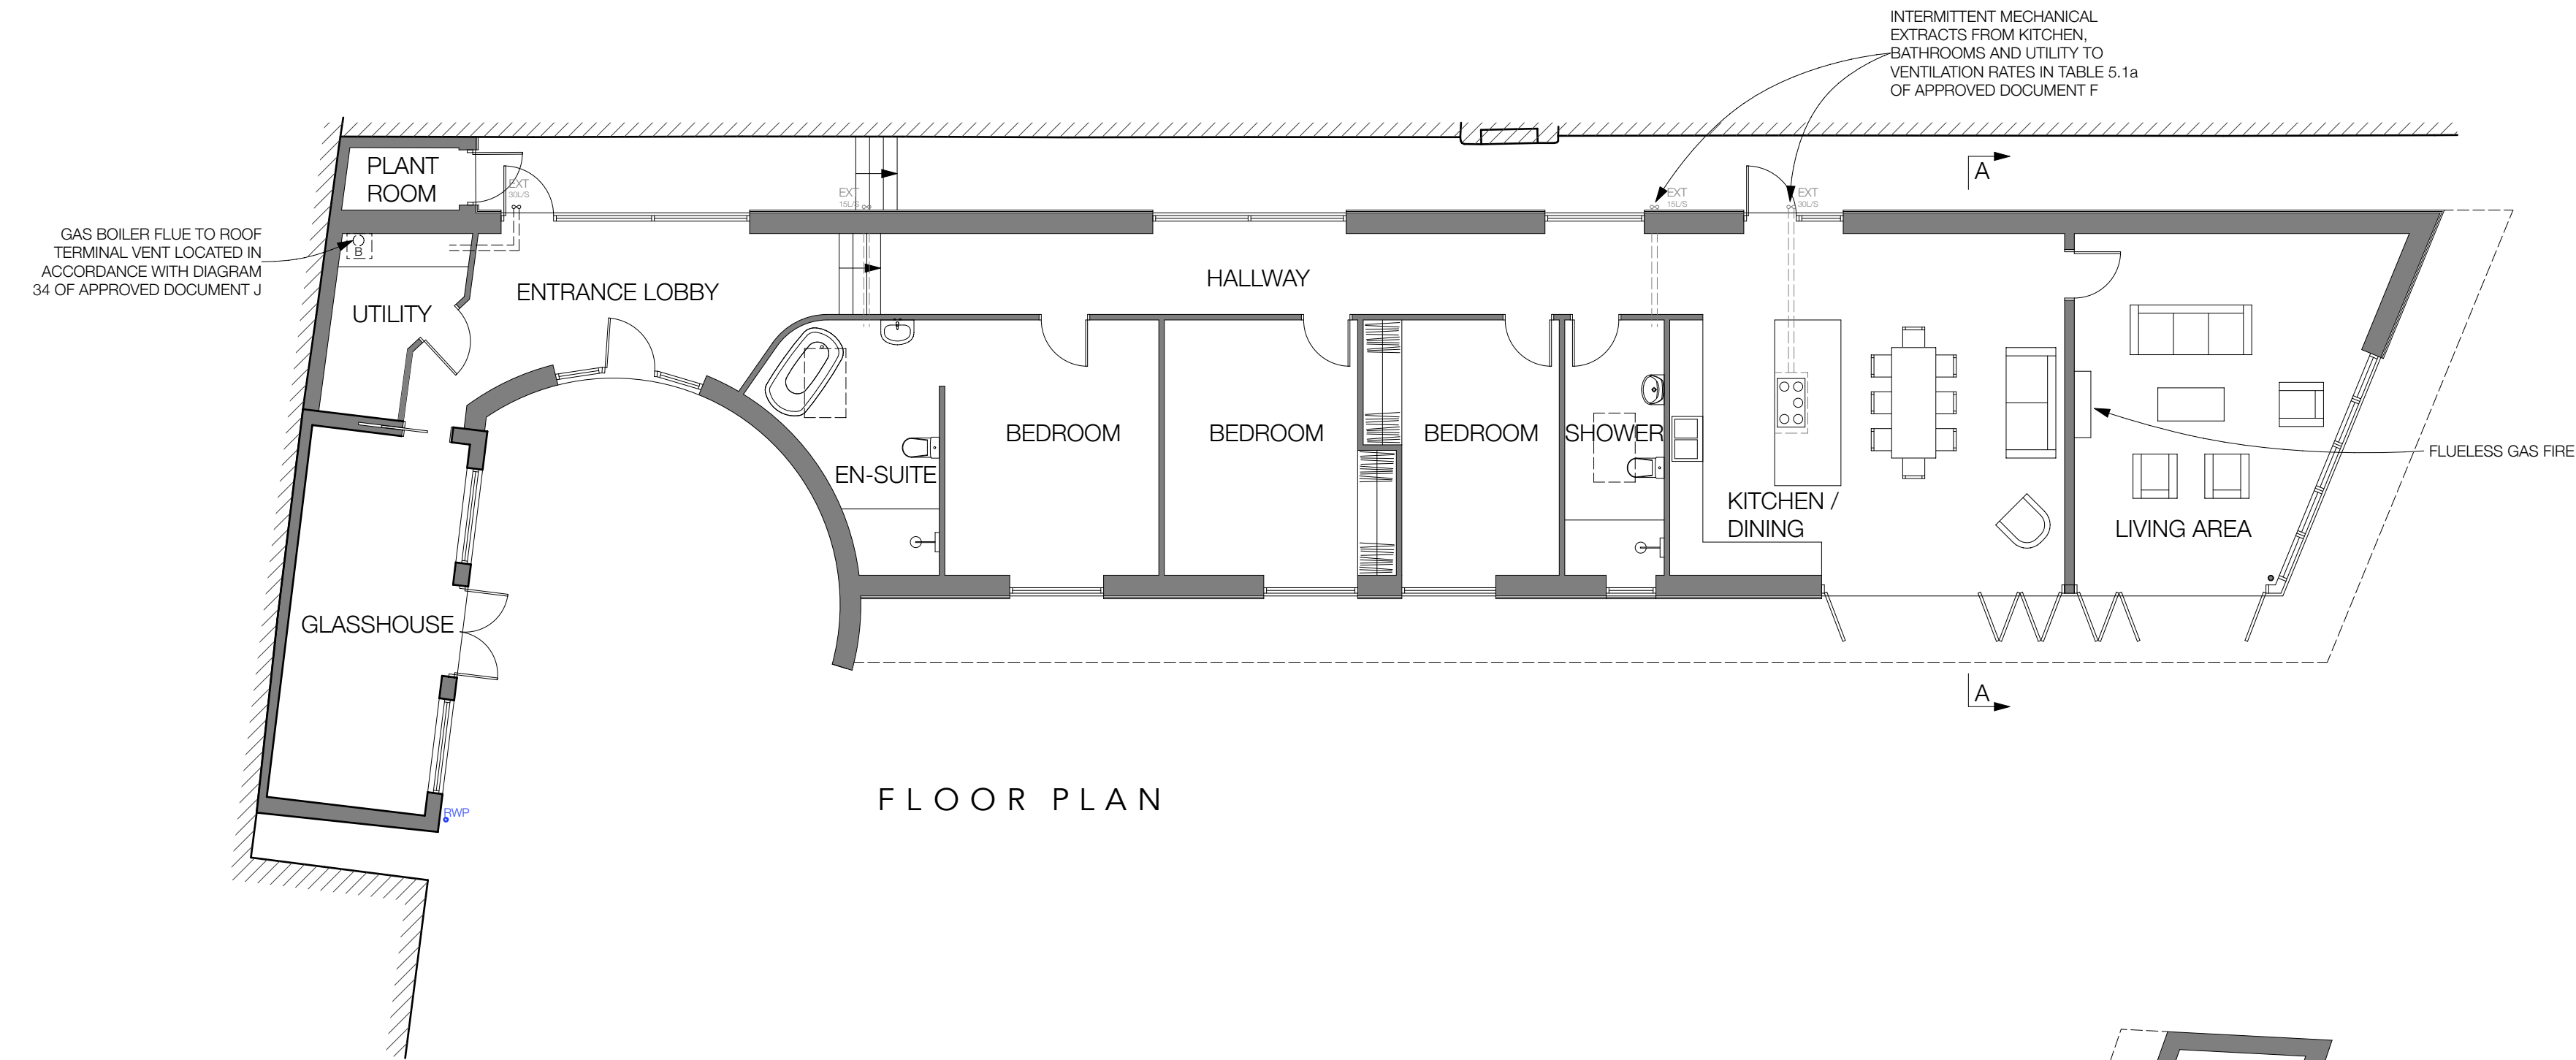


FLOOR PLAN

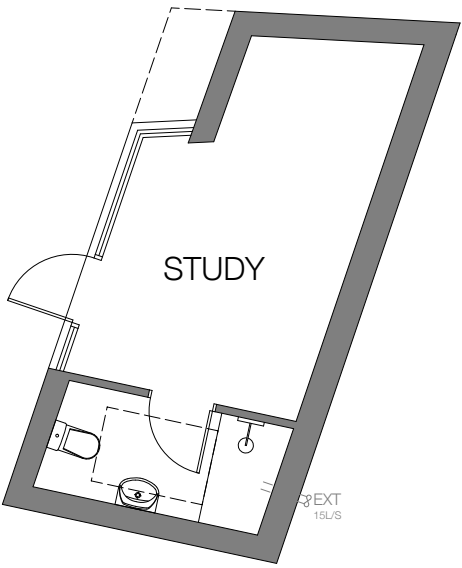

FLOOR PLAN
OUTBUILDING

notes
this drawing is copyright | do not scale off this
drawing | dimensions to be checked on site |
any discrepancies to be reported to the
architect immediately

this information has been based on drawings
prepared by AD Horner Ltd ref:
5784-02AUG19-01 date: August 2019

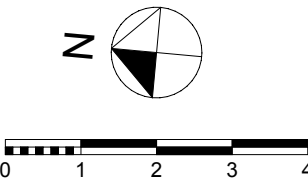

Rev	Date	Desc.
A	19.12.19	Drawing updated following Client comments
B	31.01.20	Drawing updated
C	05.06.20	Drawing updated for application submission
D	24.09.21	Drawing updated following Client meeting

Client
Mr & Mrs Tompkins

Project
New Dwelling adj. to Coach House, Lugwardine

Drawing
As Proposed Floor Plan

Scale: 1:100 on A2 Paper
Date: Dec 19
Drawn: LG

Project Nos: 2021.064
Status: Planning

Drawing Number: **P 100**
Rev: **D**

OHA
OWEN HICKS ARCHITECTURE

Studio B3 | Skylon Court
Hereford | HR2 6JS
T 01432 261 152
info@oha-architecture.co.uk
www.oha-architecture.co.uk