




South Elevation.
1 : 100

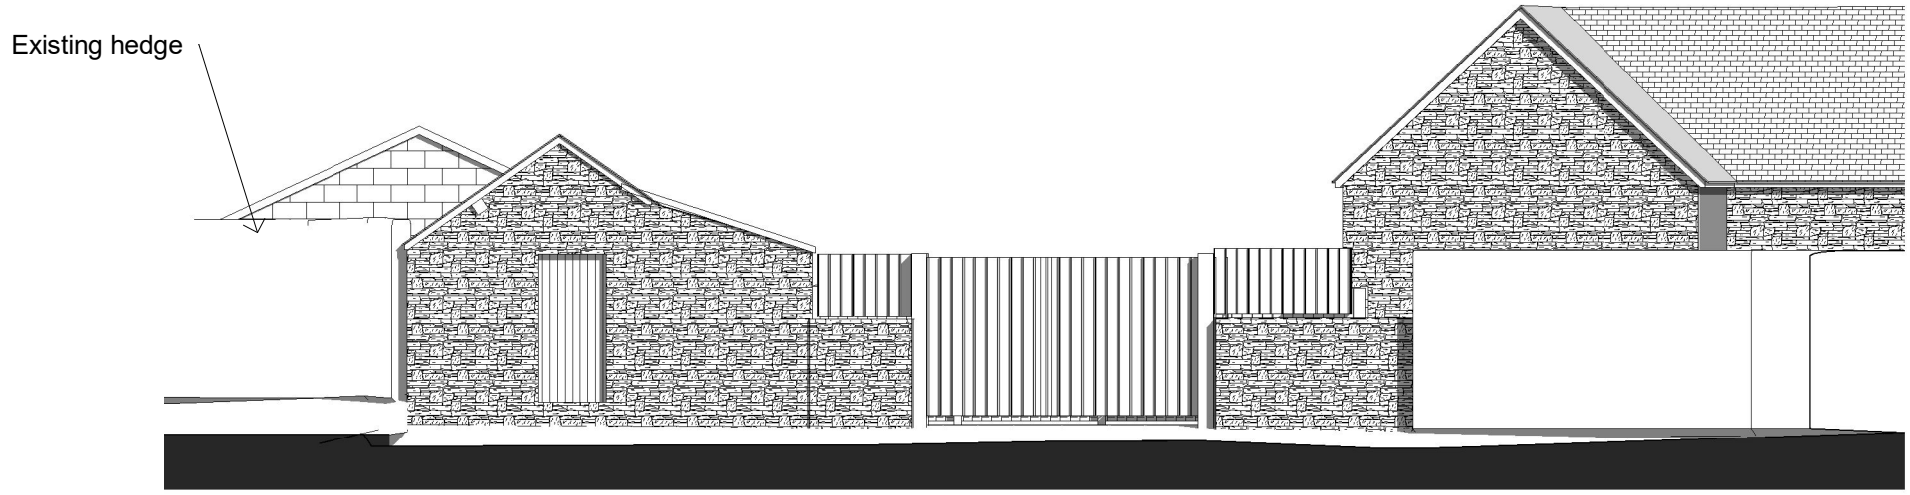

West Elevation.
1 : 100

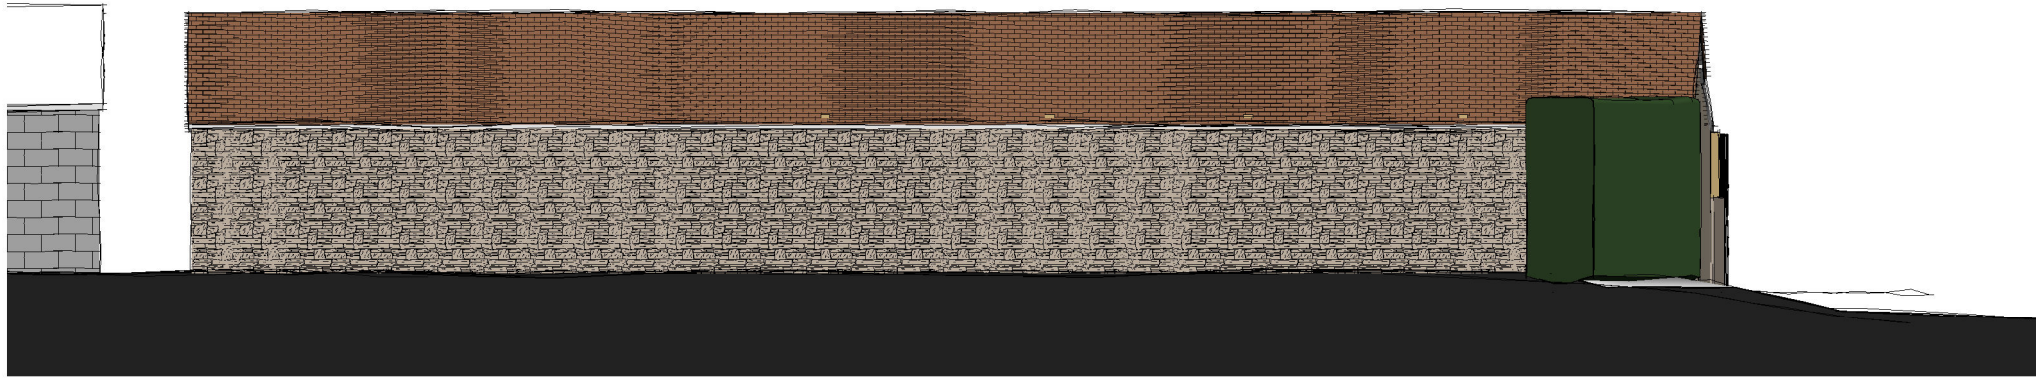


North Elevation.
1 : 100

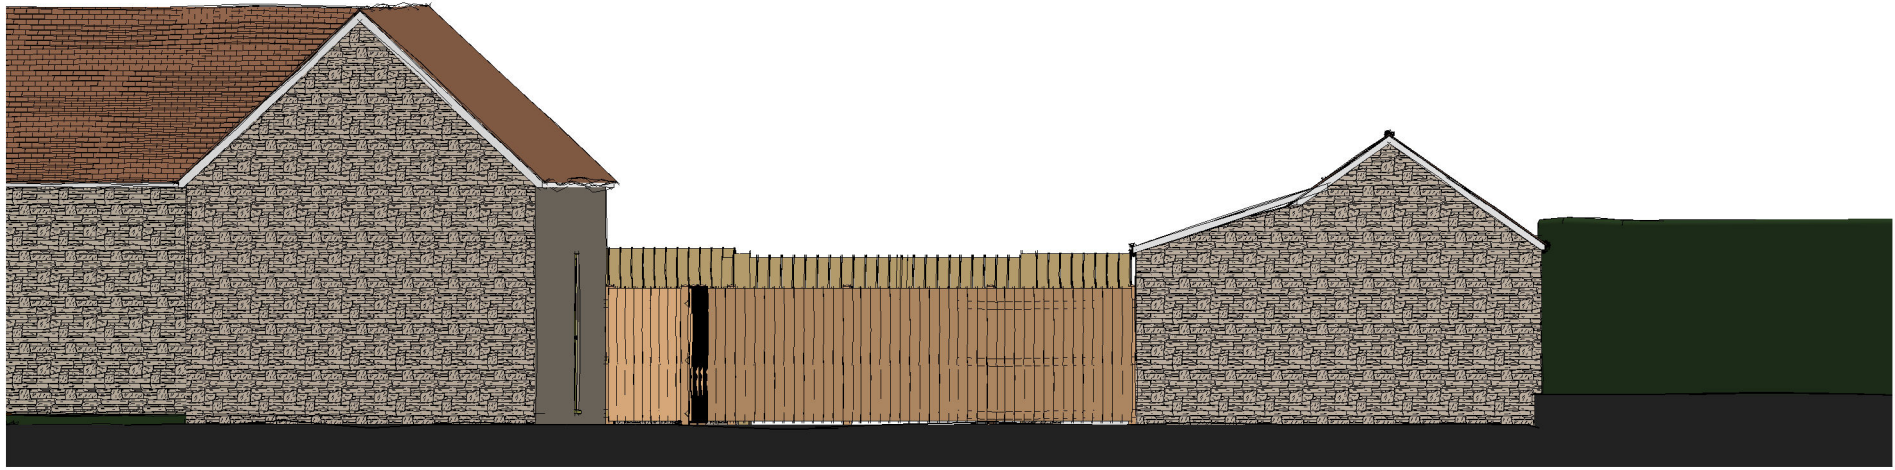

East Elevation.
1 : 100



Location Plan.
1 : 1250

 

Revisions:
1 - Foul and storm water details added. 23 / 3 / 2023

Issue Status: **Planning**

MR JAMES

Redlands House
Church Walk
Viney Hill
Lydney
Glos
GL154NY
Tel: 01594 510818 Mobile: 07768750589
Email: james1clan@btinternet.com

Mr & Mrs P. Antonius

The Furze, Aston Crews, Ross-on-Wye
Herefordshire,HR9 7LW

Existing Details.



A - 1

Project number 41 - 2187


Date February 2023

Drawn by C.E. James

Scale As indicated

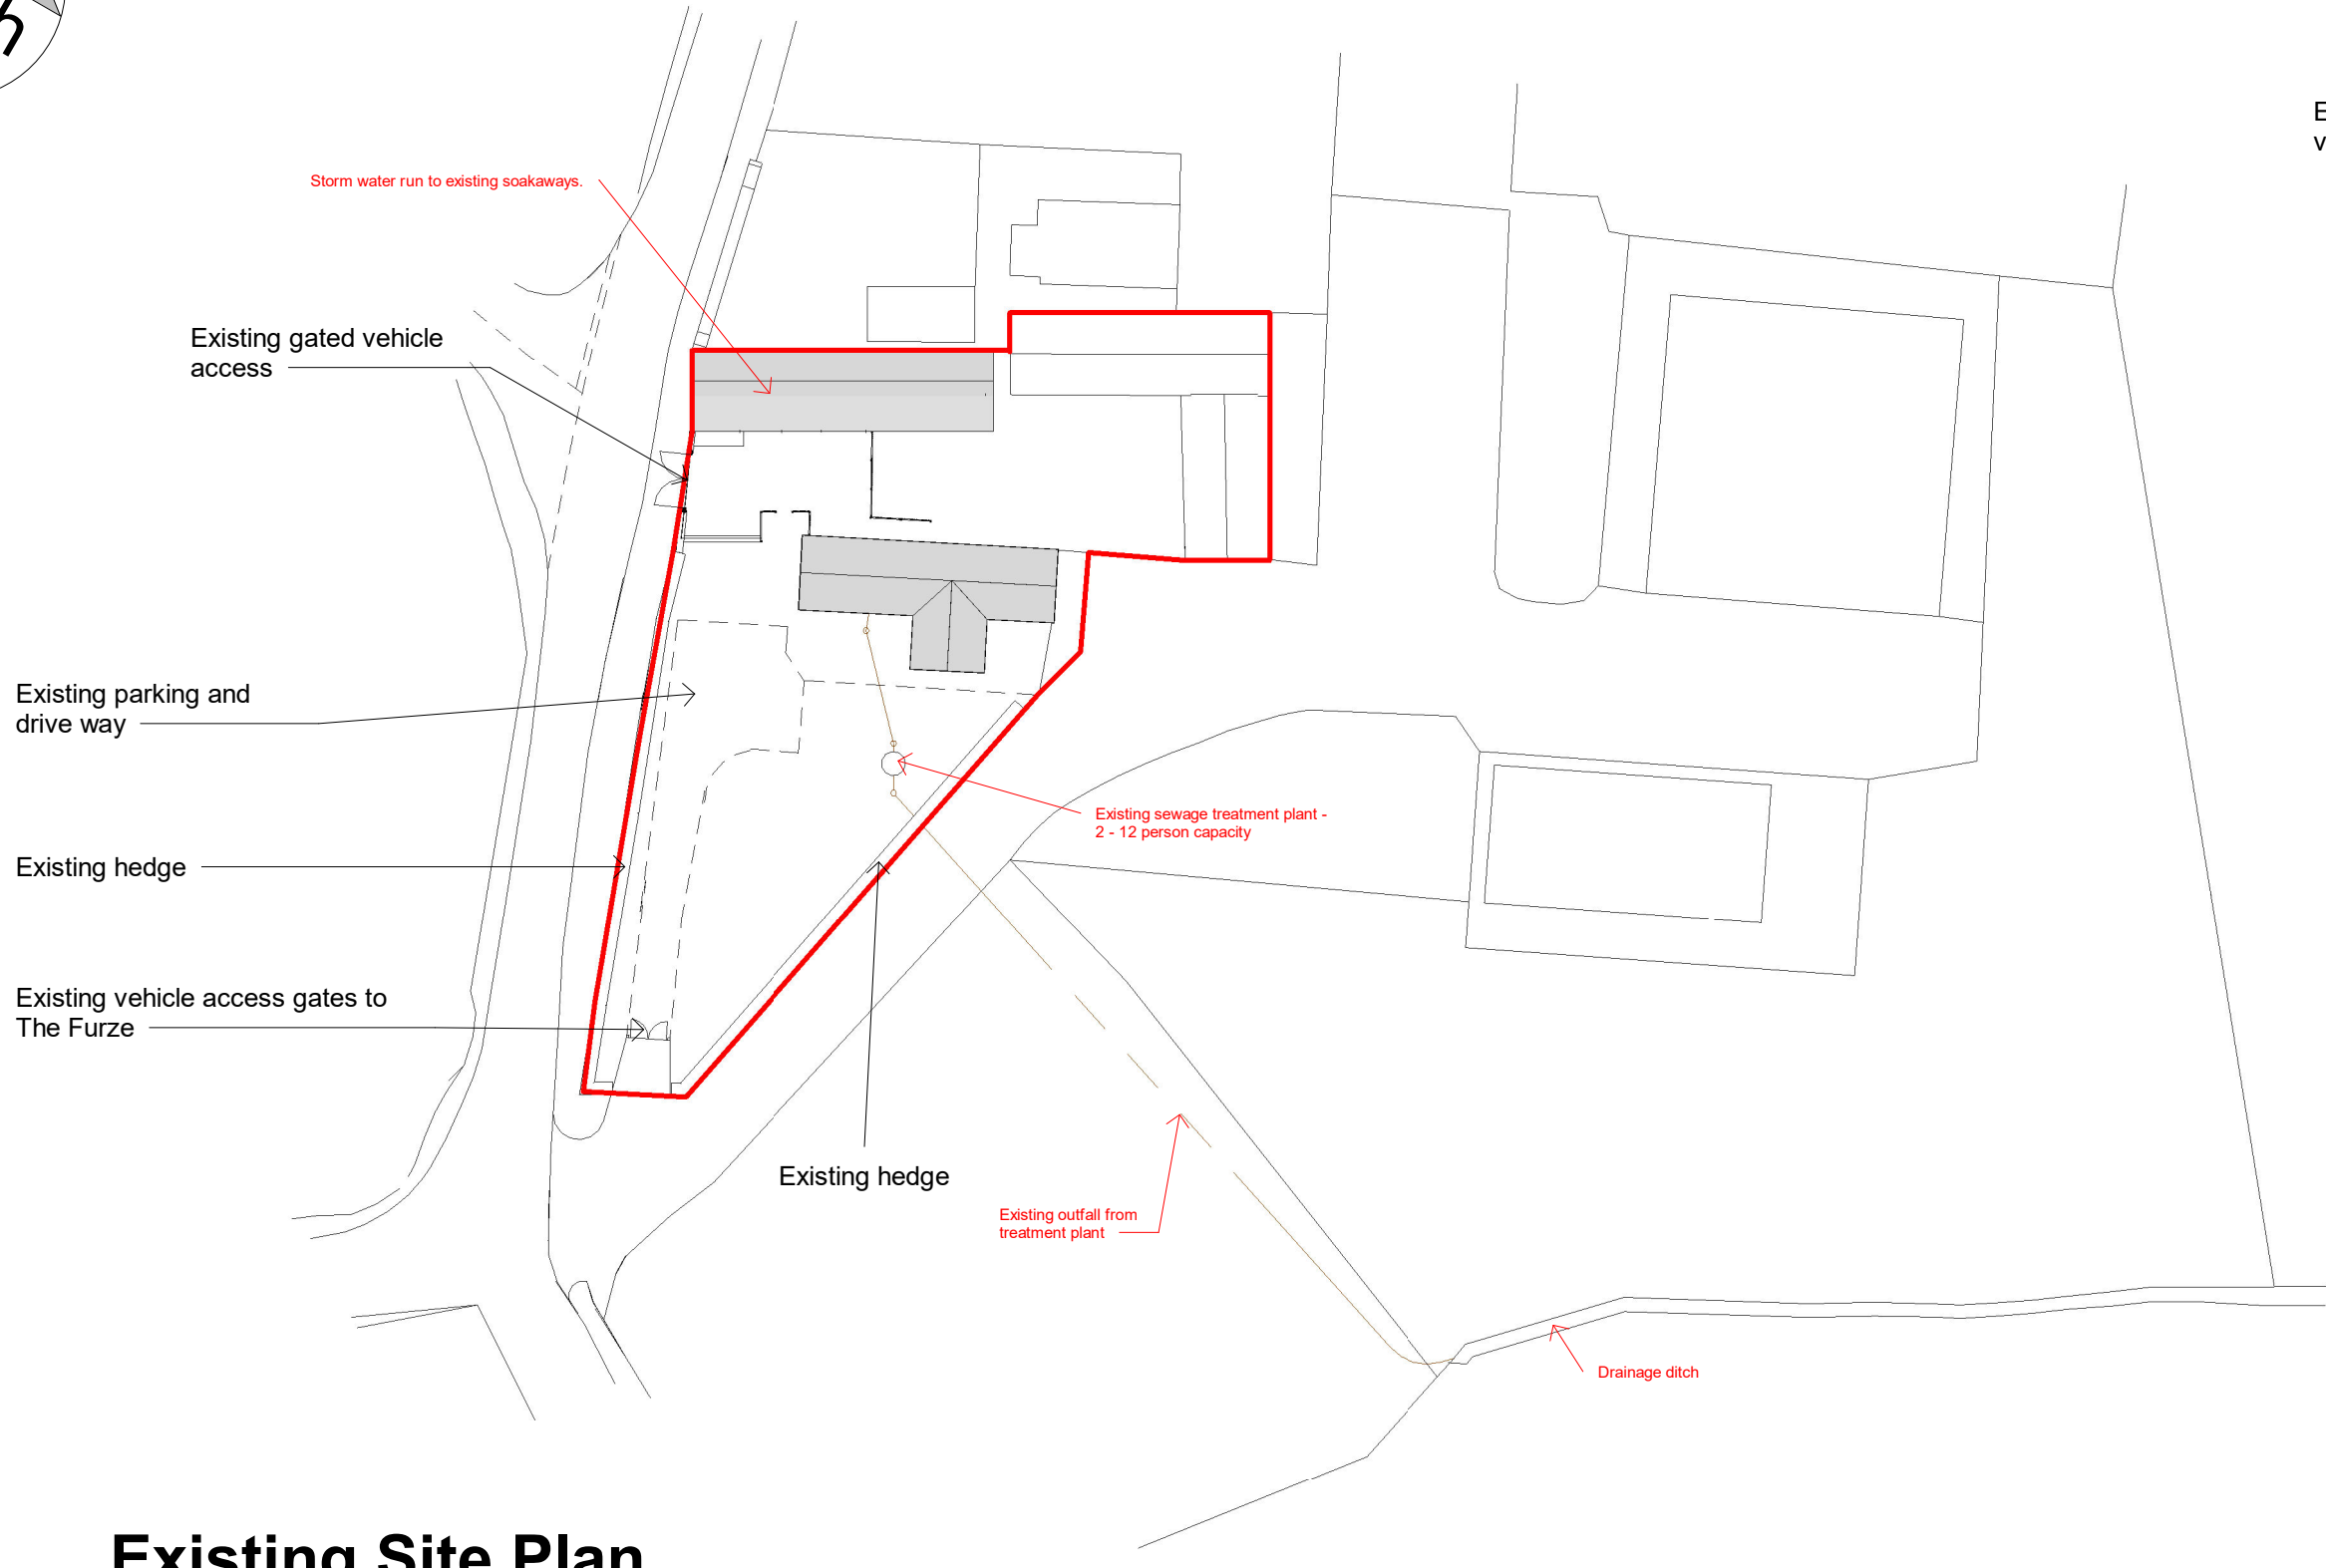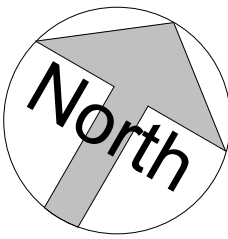

Existing Site Plan.
1 : 500

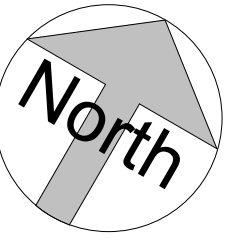

Ground Floor Plan.
1 : 100

