

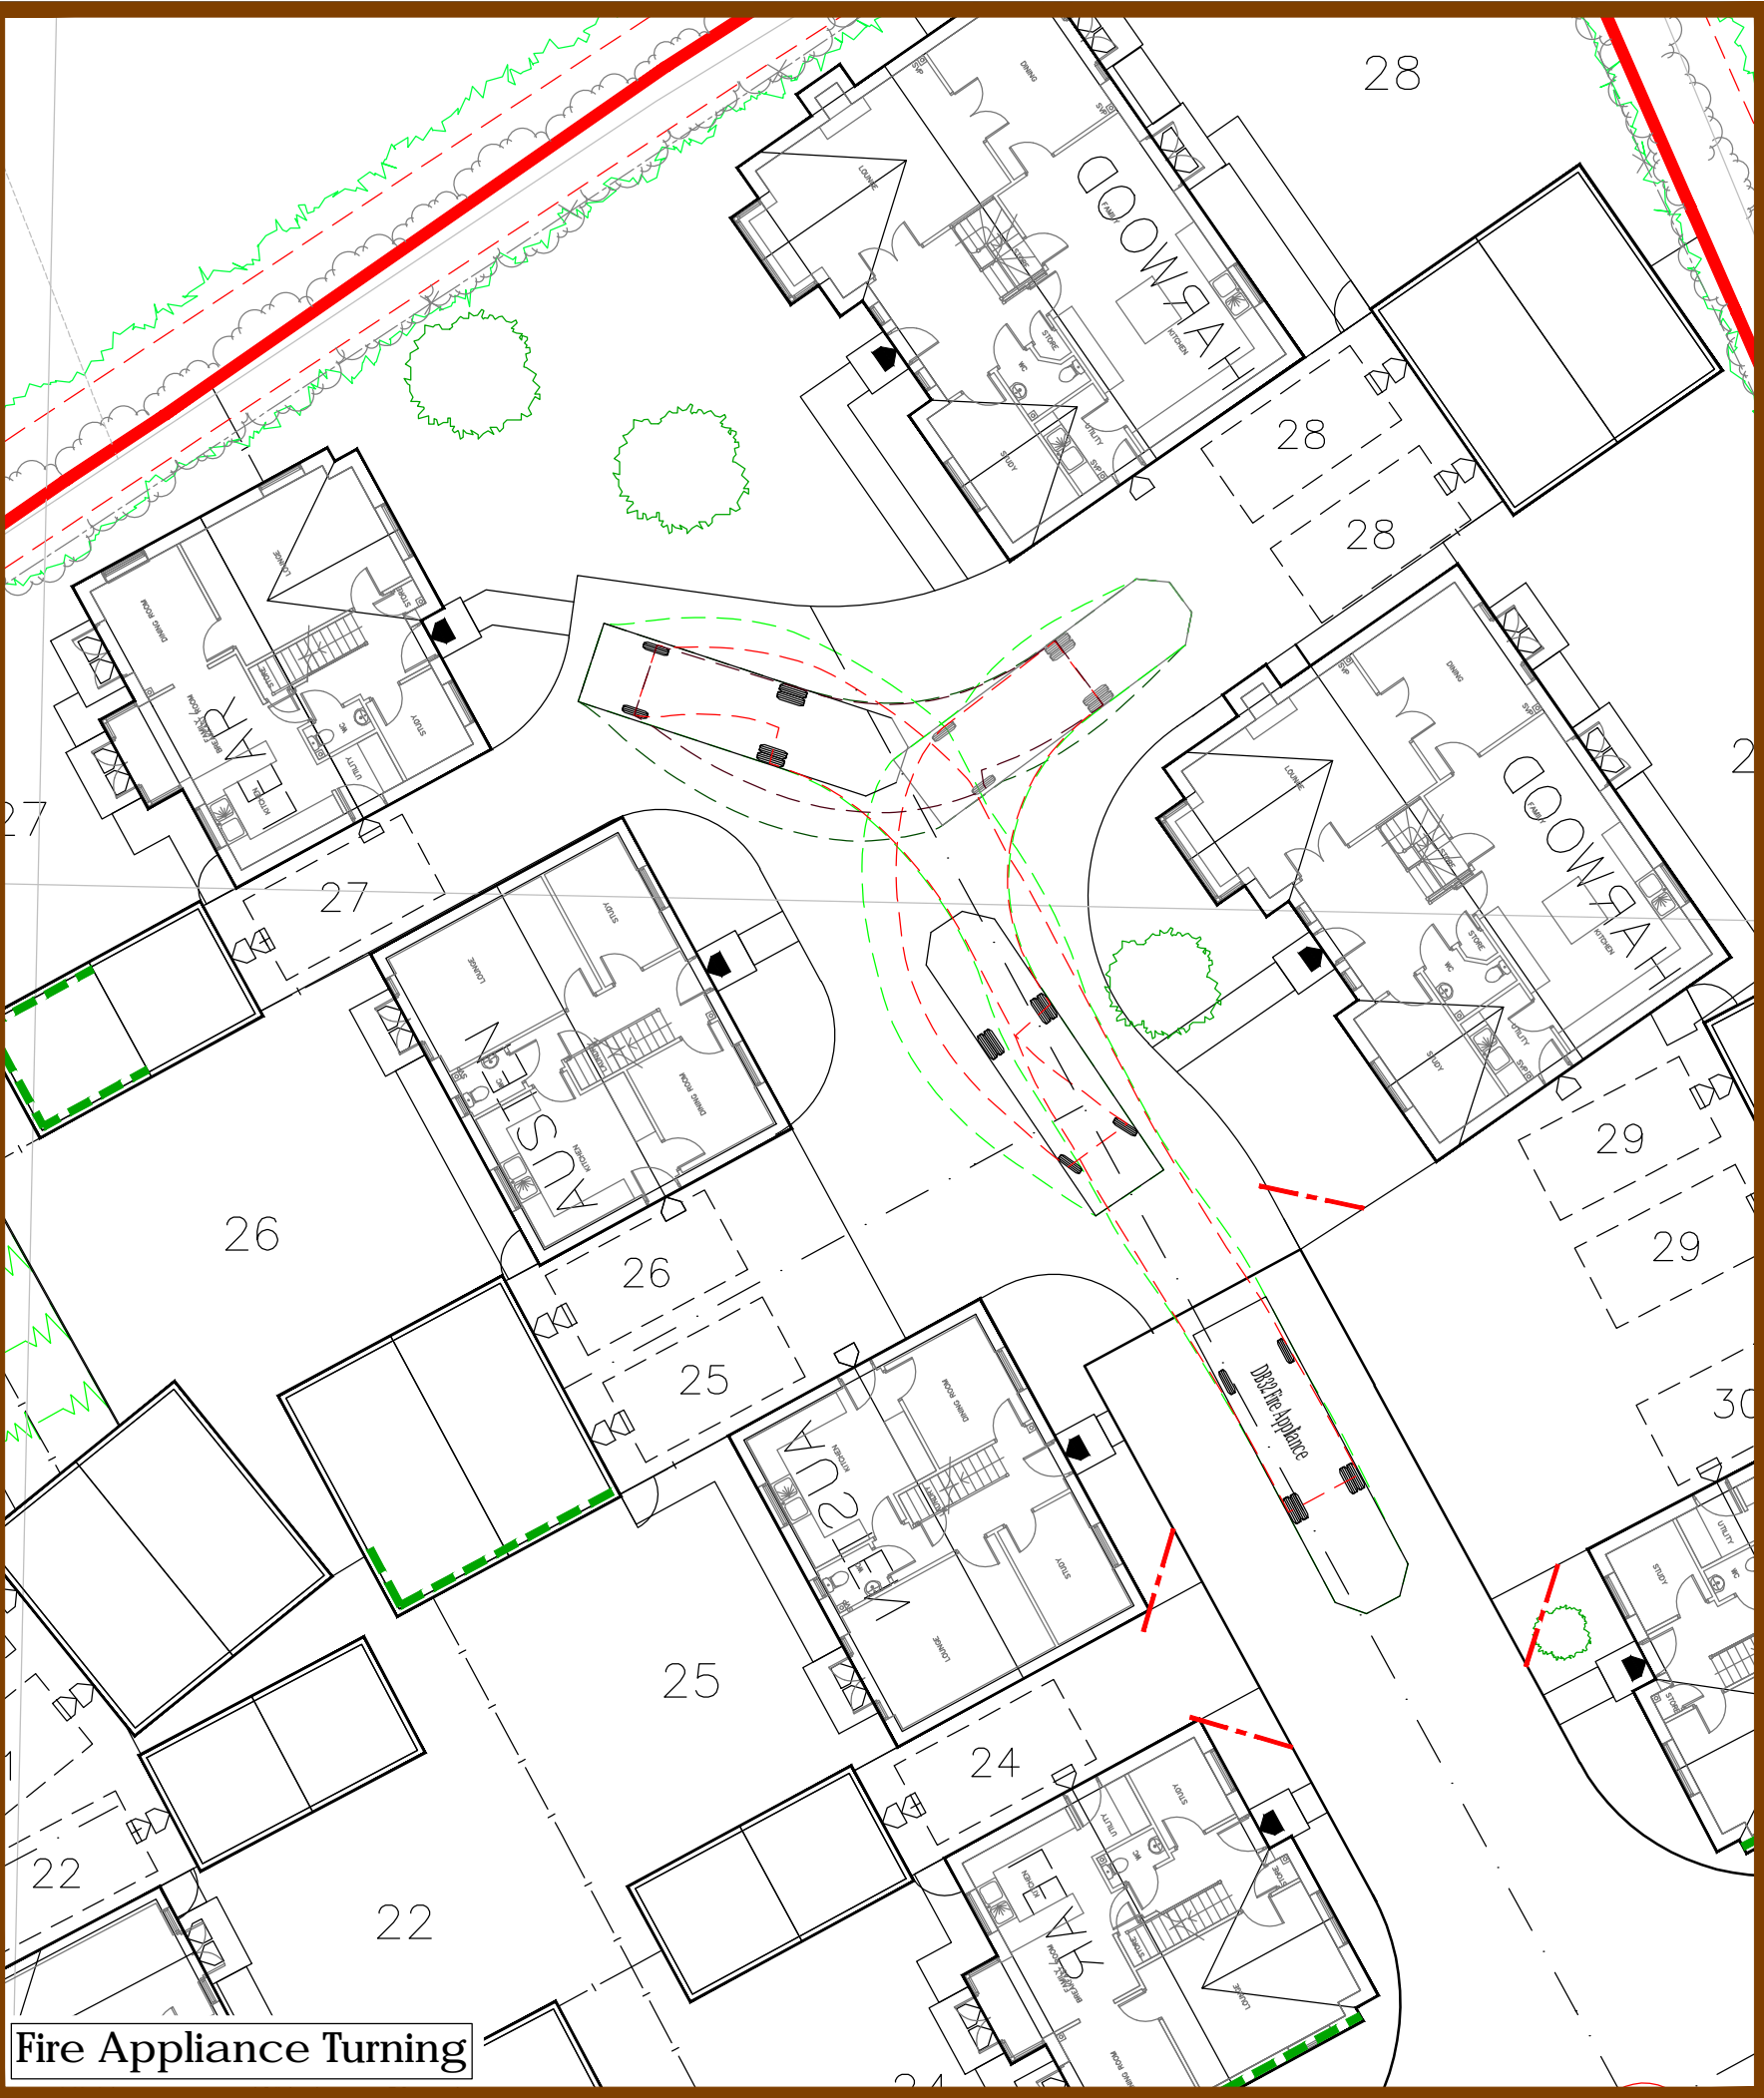
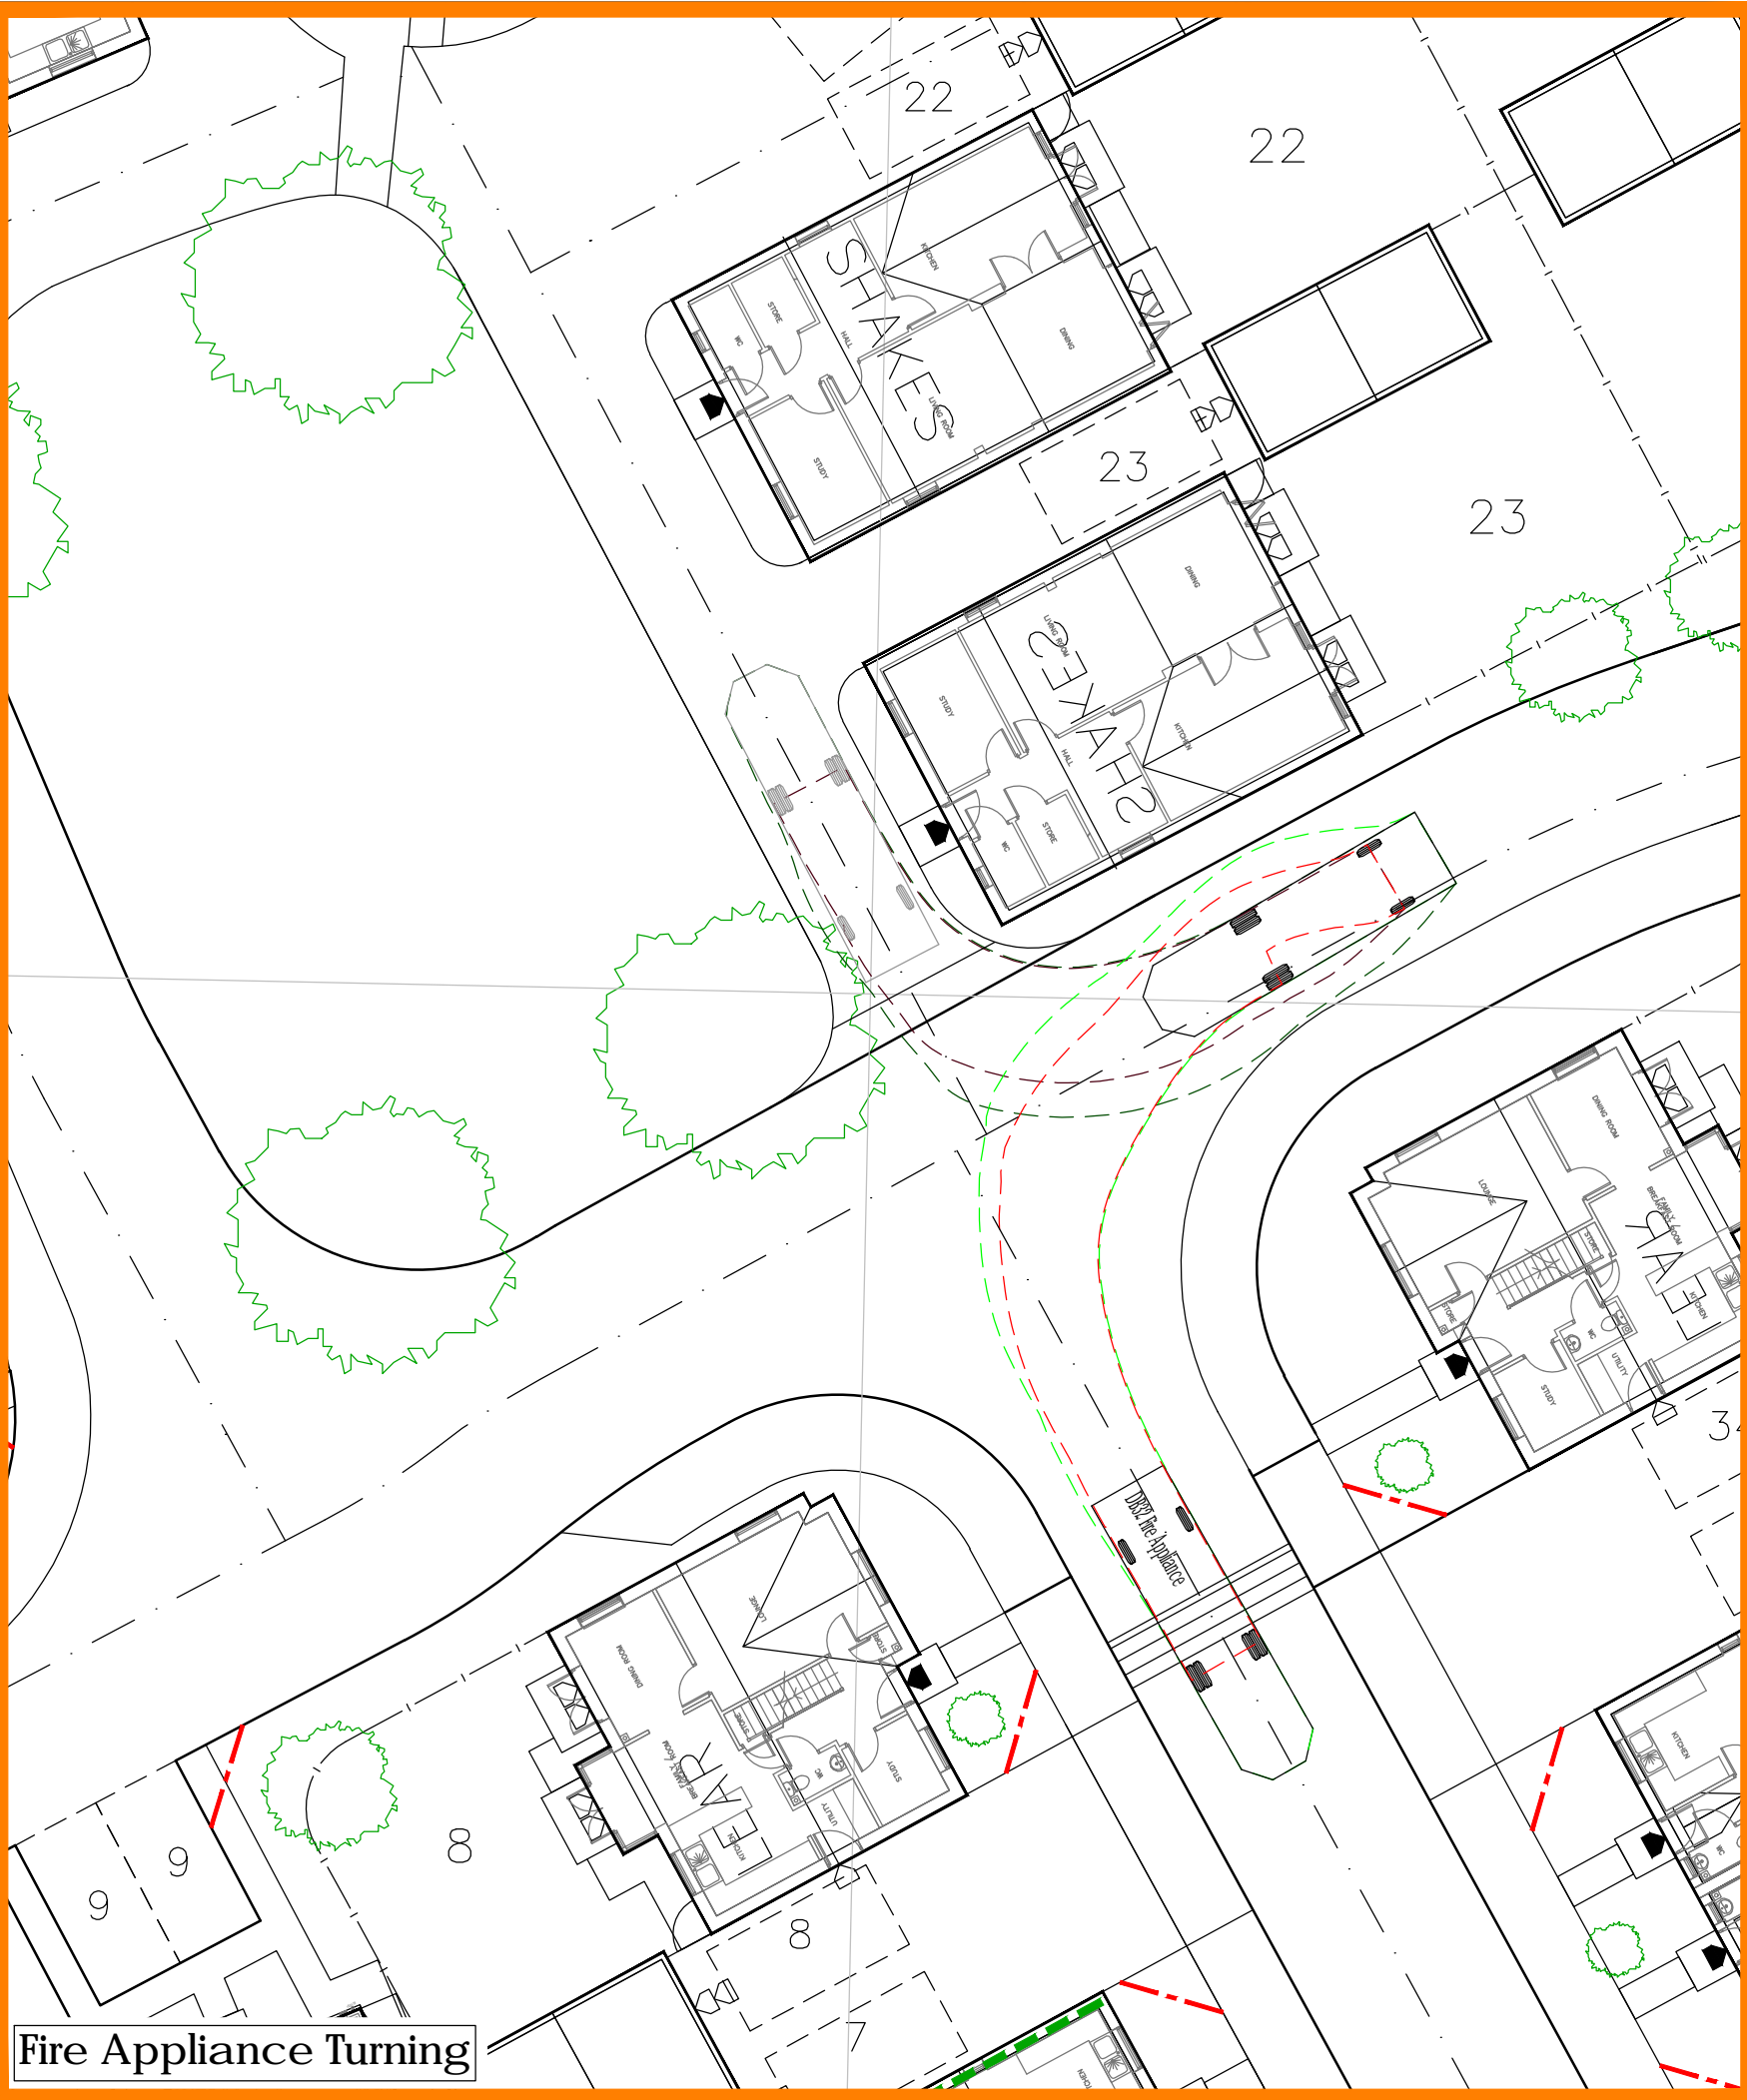


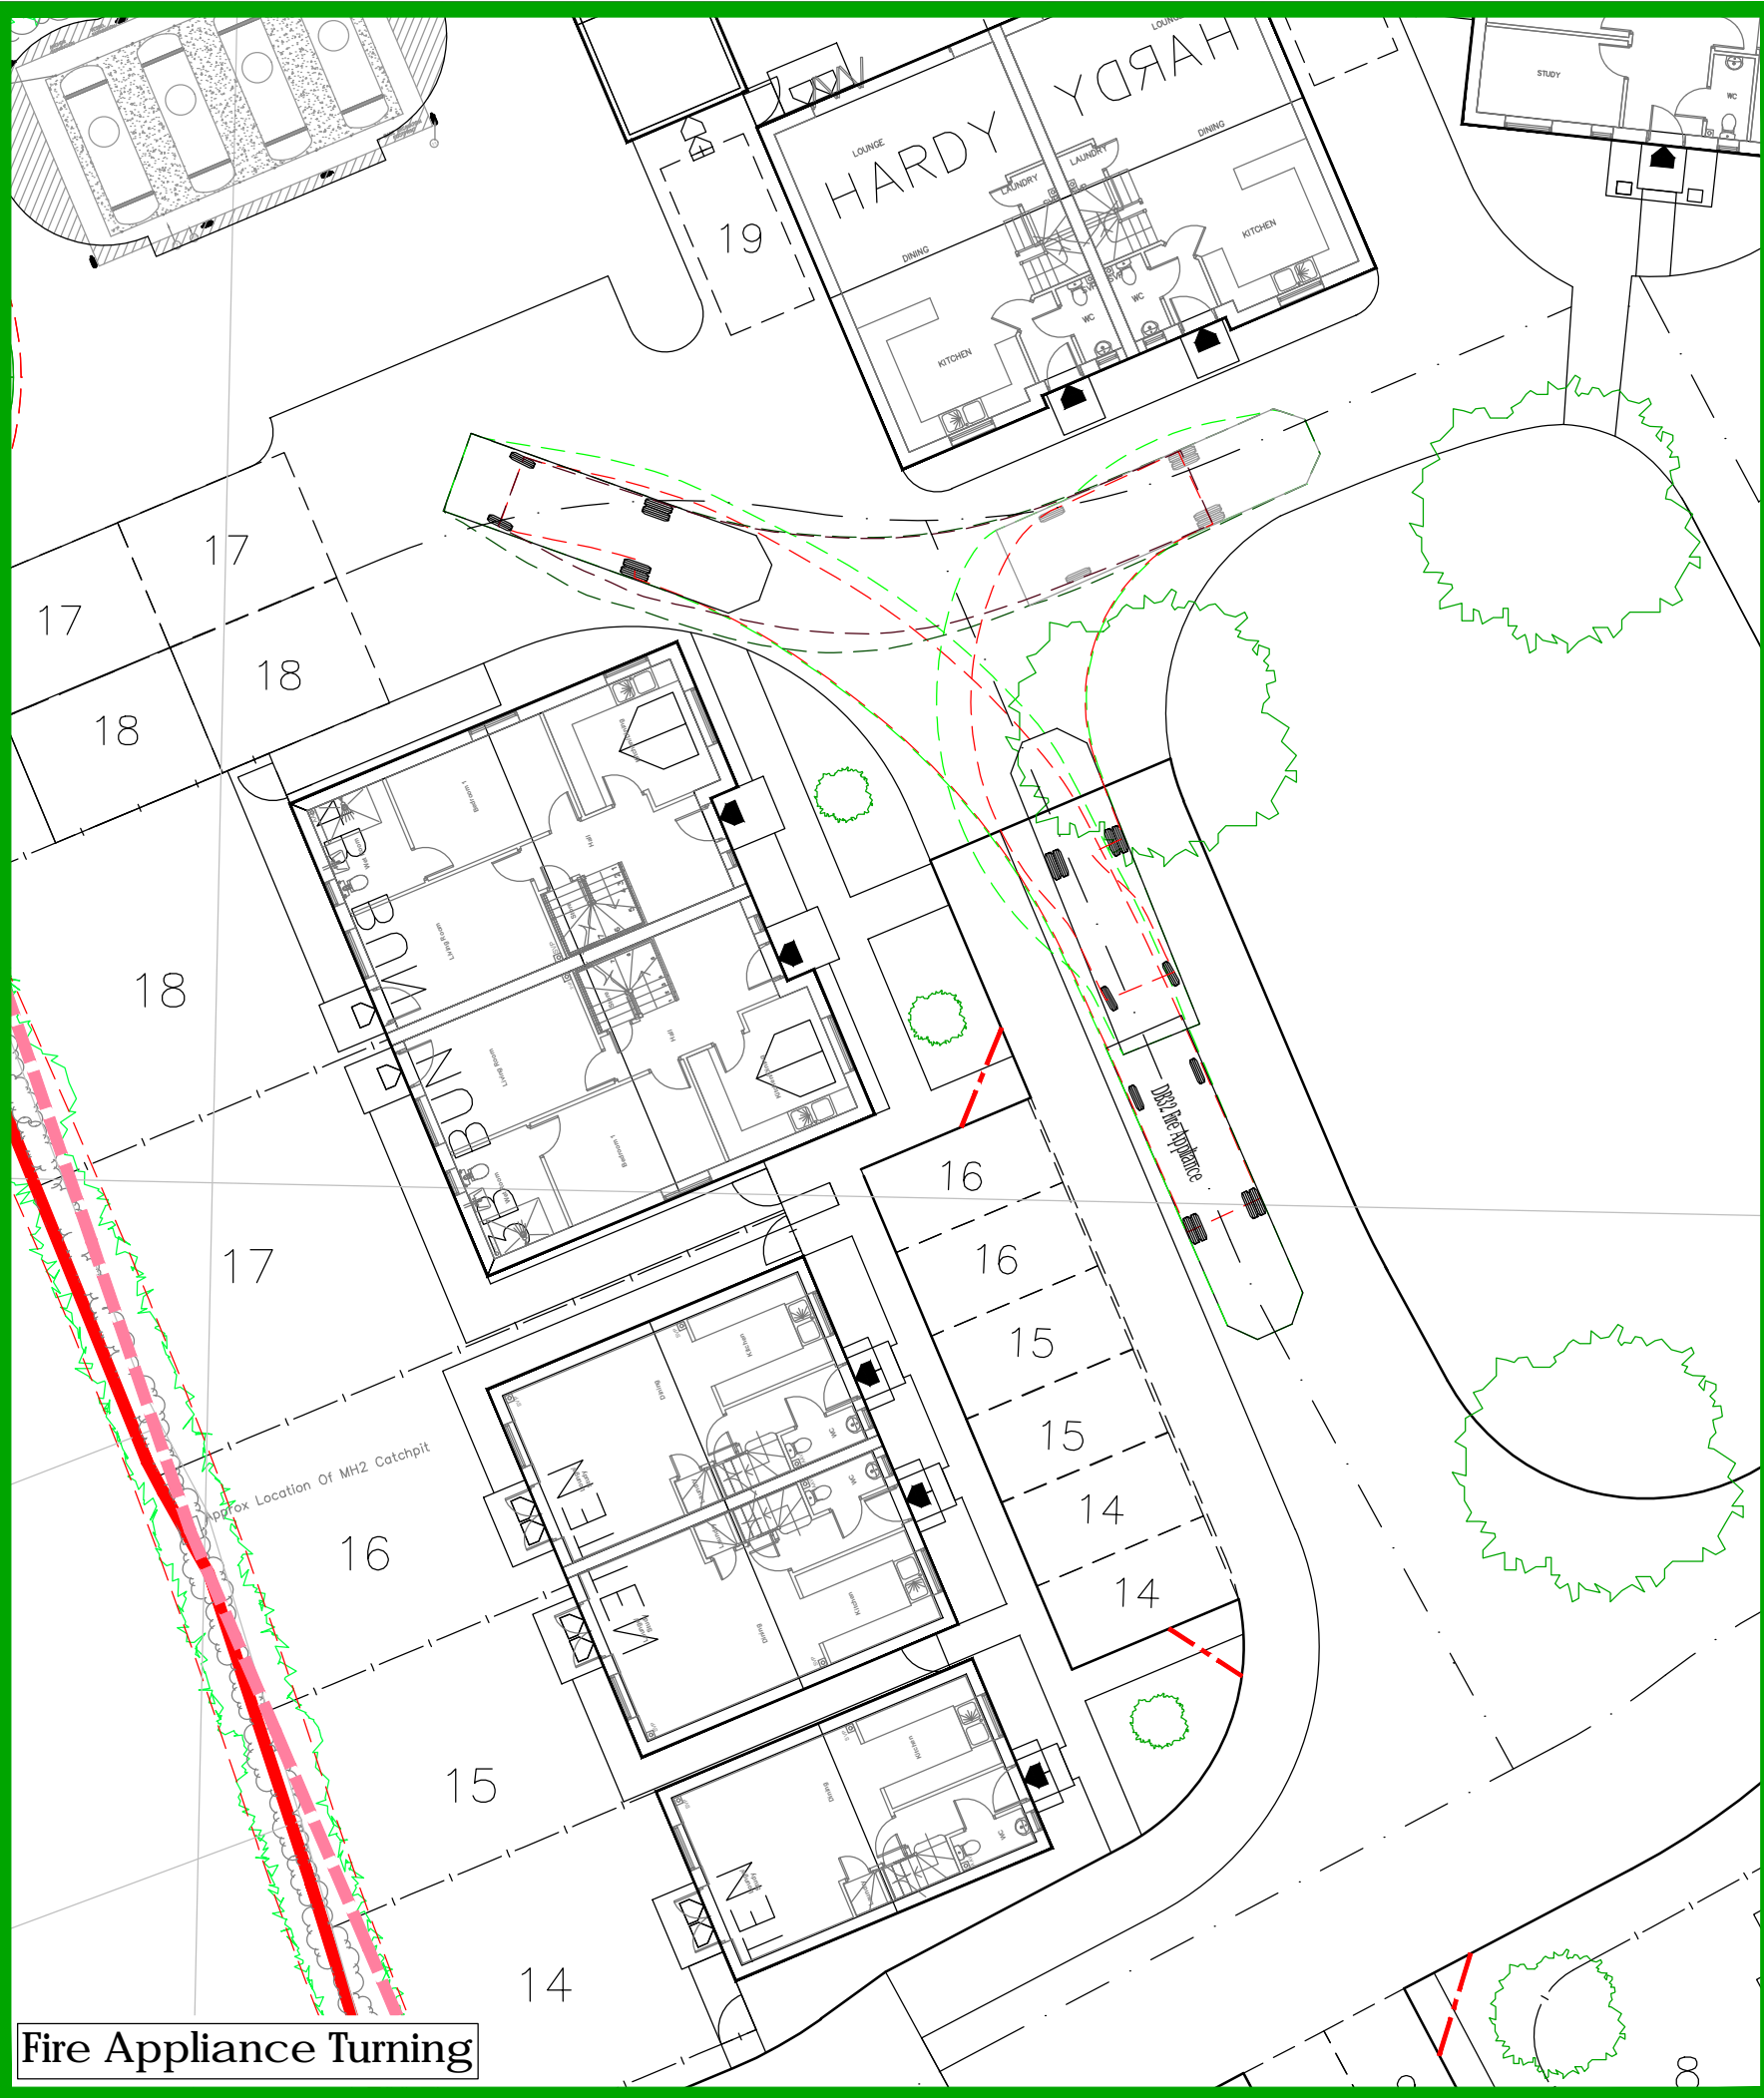

ARCHITECT SITE PLAN INFORMATION	
Pogusius Design	DATE RECEIVED: 23/02/2018
DRG NUMBER: BRS.6390_02 M	
<hr/>	
<u>NOTES</u>	
1. All dimensions and levels are in metres unless otherwise noted	
2. This drawing is to be read in conjunction with the relevant Architect's/Engineer's drawings, specifications and CDM documentation	
3. This drawings has been produced electronically and may have been photo reduced or enlarged when copied. Work to figured dimensions only (DO NOT SCALE). All dimensions to be checked on site. Any errors or omissions to be reported to the engineer immediately.	
4. This drawing contains coloured lines / information that may not be clear if reproduced in black and white.	
5. Digital copies of this plan can only be considered accurate if supplied directly by Infrastruct CS Ltd.	

 

P03	ATD	RJW	Tracking updated to new layout	04/04/17
P02	NJ	RJW	Vehicle manoeuvres amended in line with revised site plan	02/12/16
P01	SNN	RJW	Initial issue	28/10/16
Rev	Drawn by	Chk'd by	Comments	Date

DRAWING TITLE			
Vehicle Manoeuvres Turning Plan			
PROJECT			
Gadbridge Road, Weobley, Herefordshire.			
DESIGNED BY	DRAFTED BY	APPROVED BY	
RJW	SNN	AJG	
DATE	STATUS	INFORMATION	
28/10/2016			
SCALE			
1:200 @ A1			
CLIENT			
	 Infrastruct CS Ltd		
JOB NUMBER	DRAWING NUMBER	REVISION	
ICS-2128	05	P03	