


MAIN STREET

GRASS VERGE

Do not scale. All dimensions to be checked on site. Discrepancies to be checked with R. Porter.


This drawing remains the property of and copyright protected to Robin Porter RIBA.

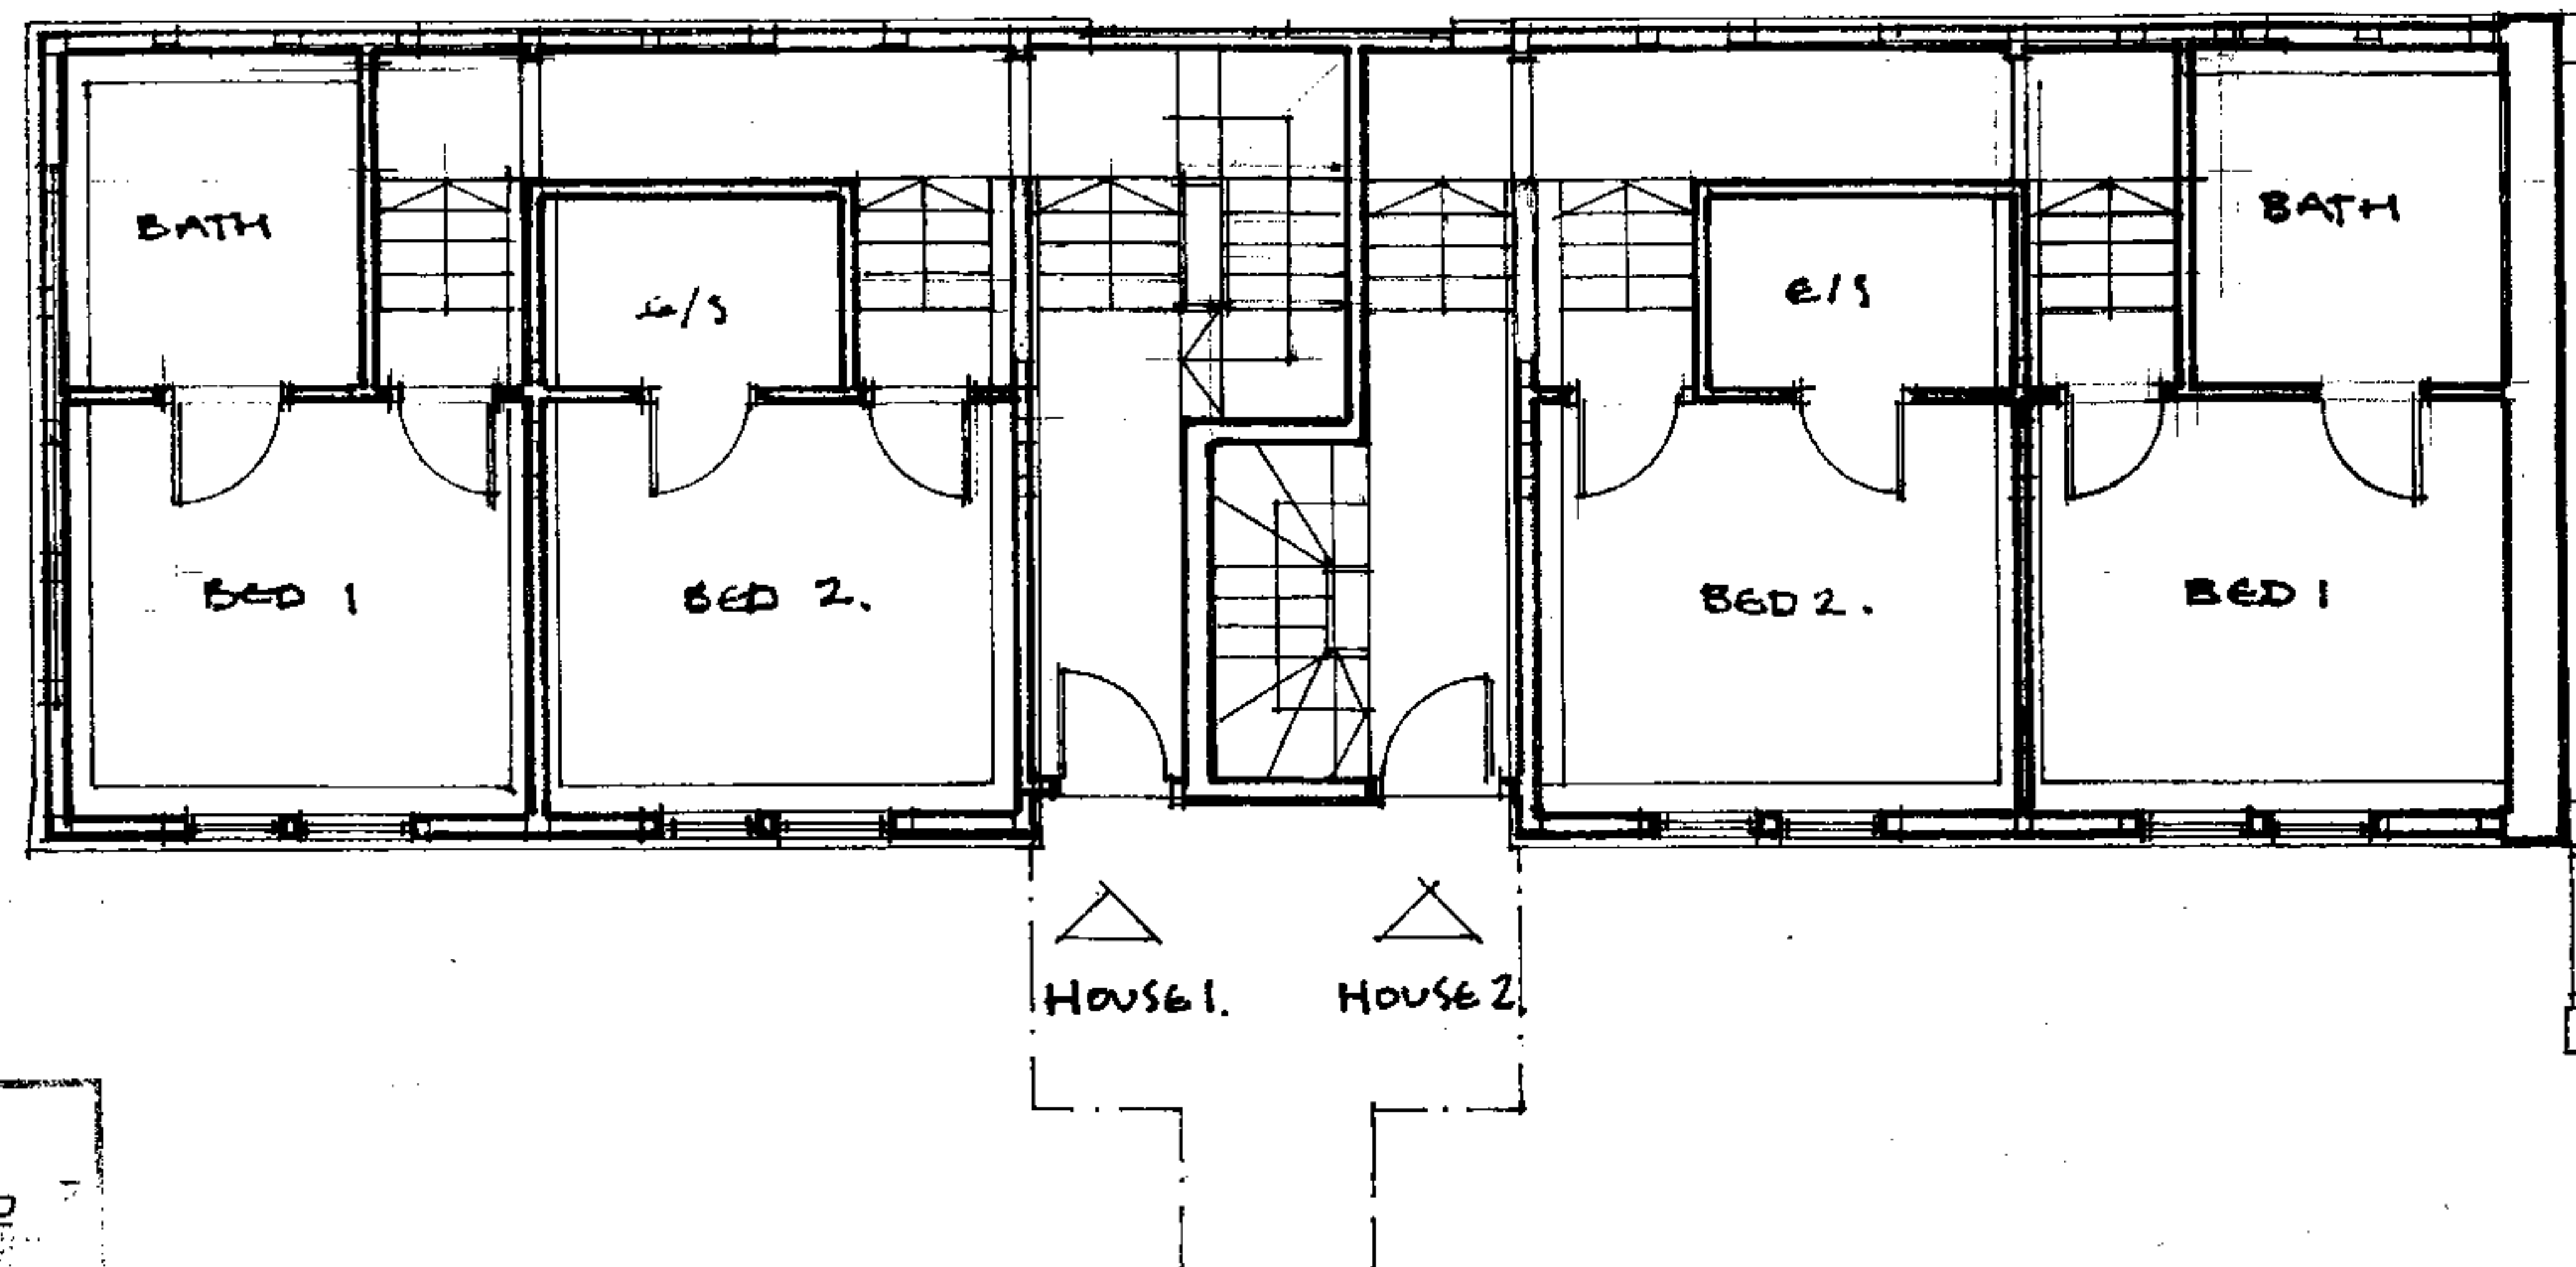

GROUND FLOOR PLAN



CW08 / 0484 / L1

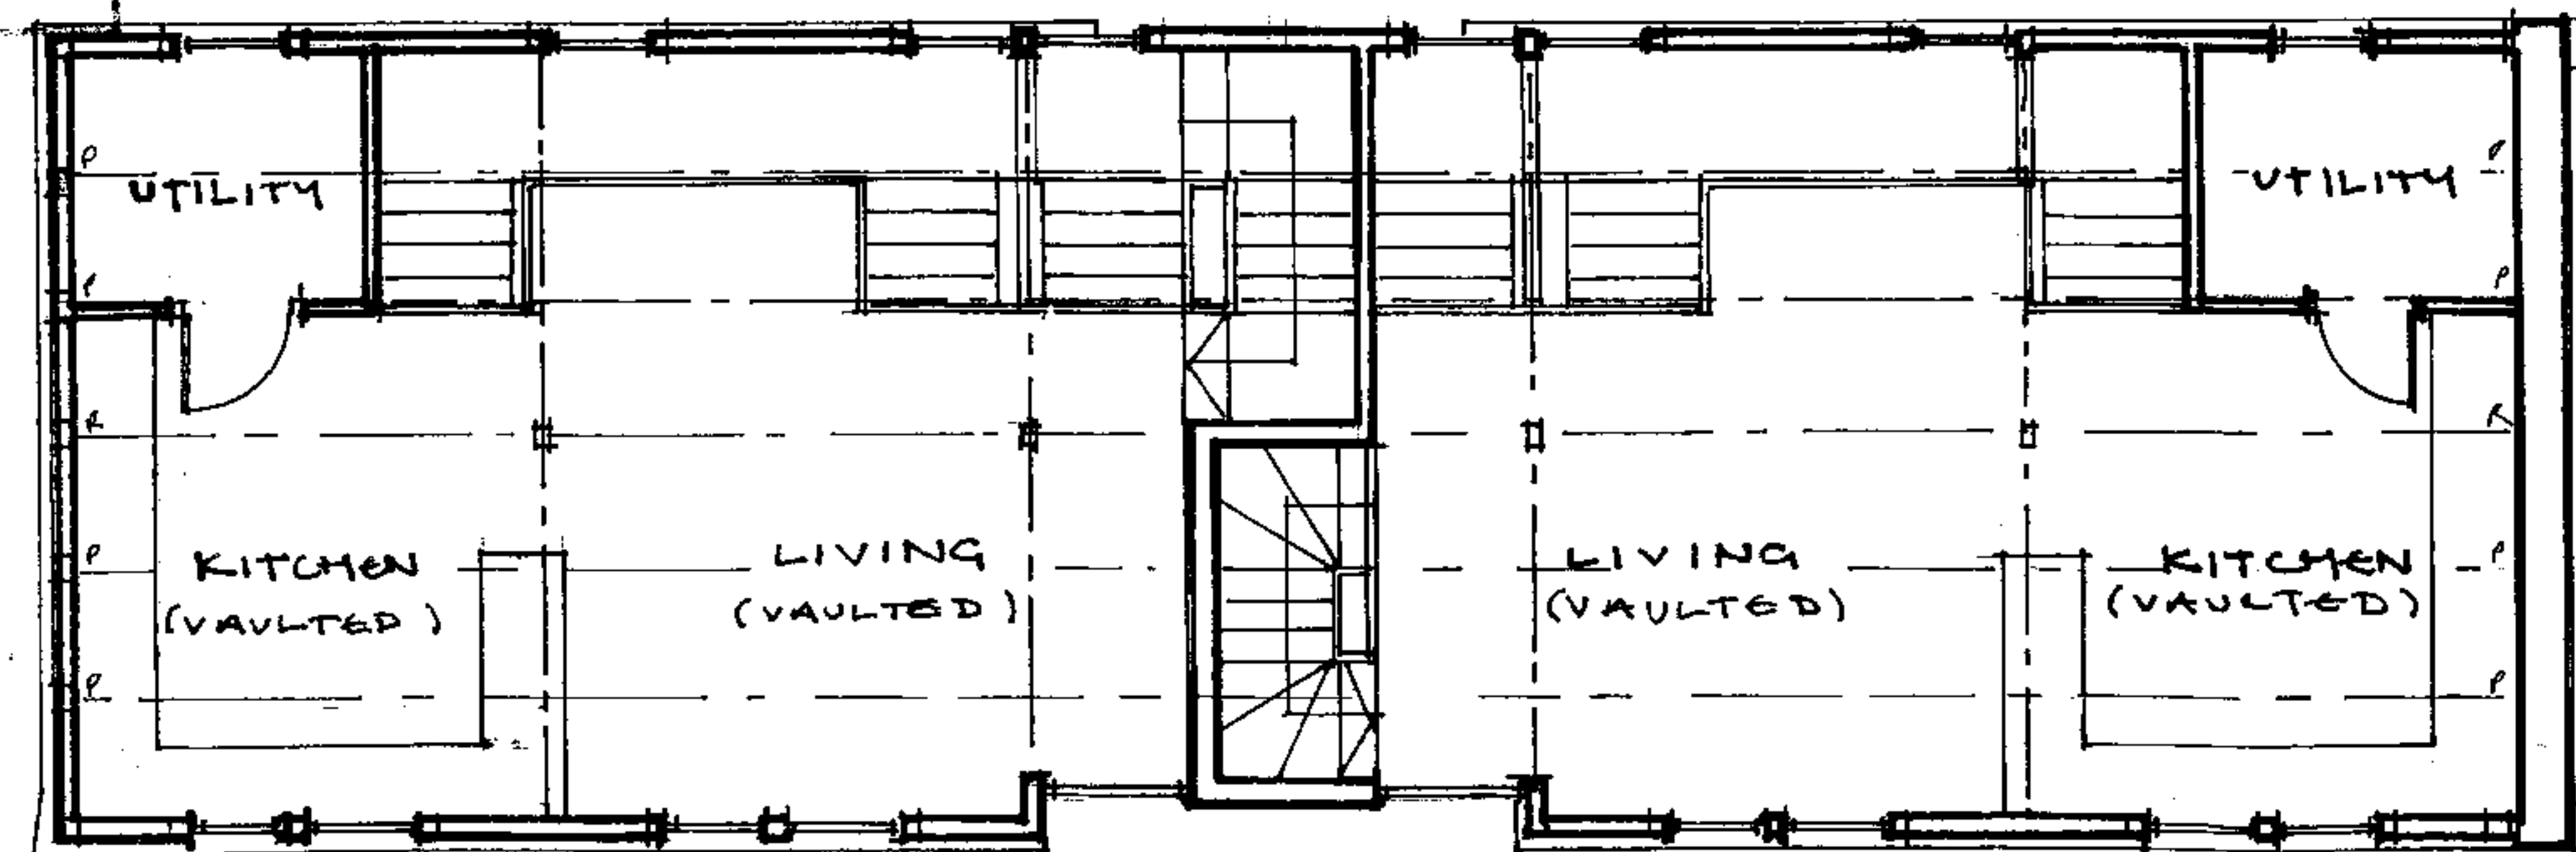

FIRST FLOOR

OCT 2007 B RP
July 2007 A RP

BATH LOFT REMOVED - (ROOF STRUCTURE EXPOSED)
Redesign

Date	Rev	Name	Chk	Revision
------	-----	------	-----	----------

ROBIN PORTER RIBA

GREEN OAK COTTAGE
MILL LANE
ELMLEY CASTLE
PERSHORE, WORCESTERSHIRE. WR10 3HP
Tel.: (01386) 710651
Email: cow.corner@btopenworld.com

Project Hay Barn Courtyard Development Stocks House Farm, Wellington Herefordshire	
Client Mr N. and Mr R. Makin	
Drawing Hay Barn Conversion Floor Plans	
Job No : 1506	Drawing No : AL(0)10
Date : DEC. 2006	Drawn By : R.P.
Scale : 1:100	Revision: B

12 FEB 2008
DESIGN CONTROL