



--- DENOTES SITE BOUNDARY

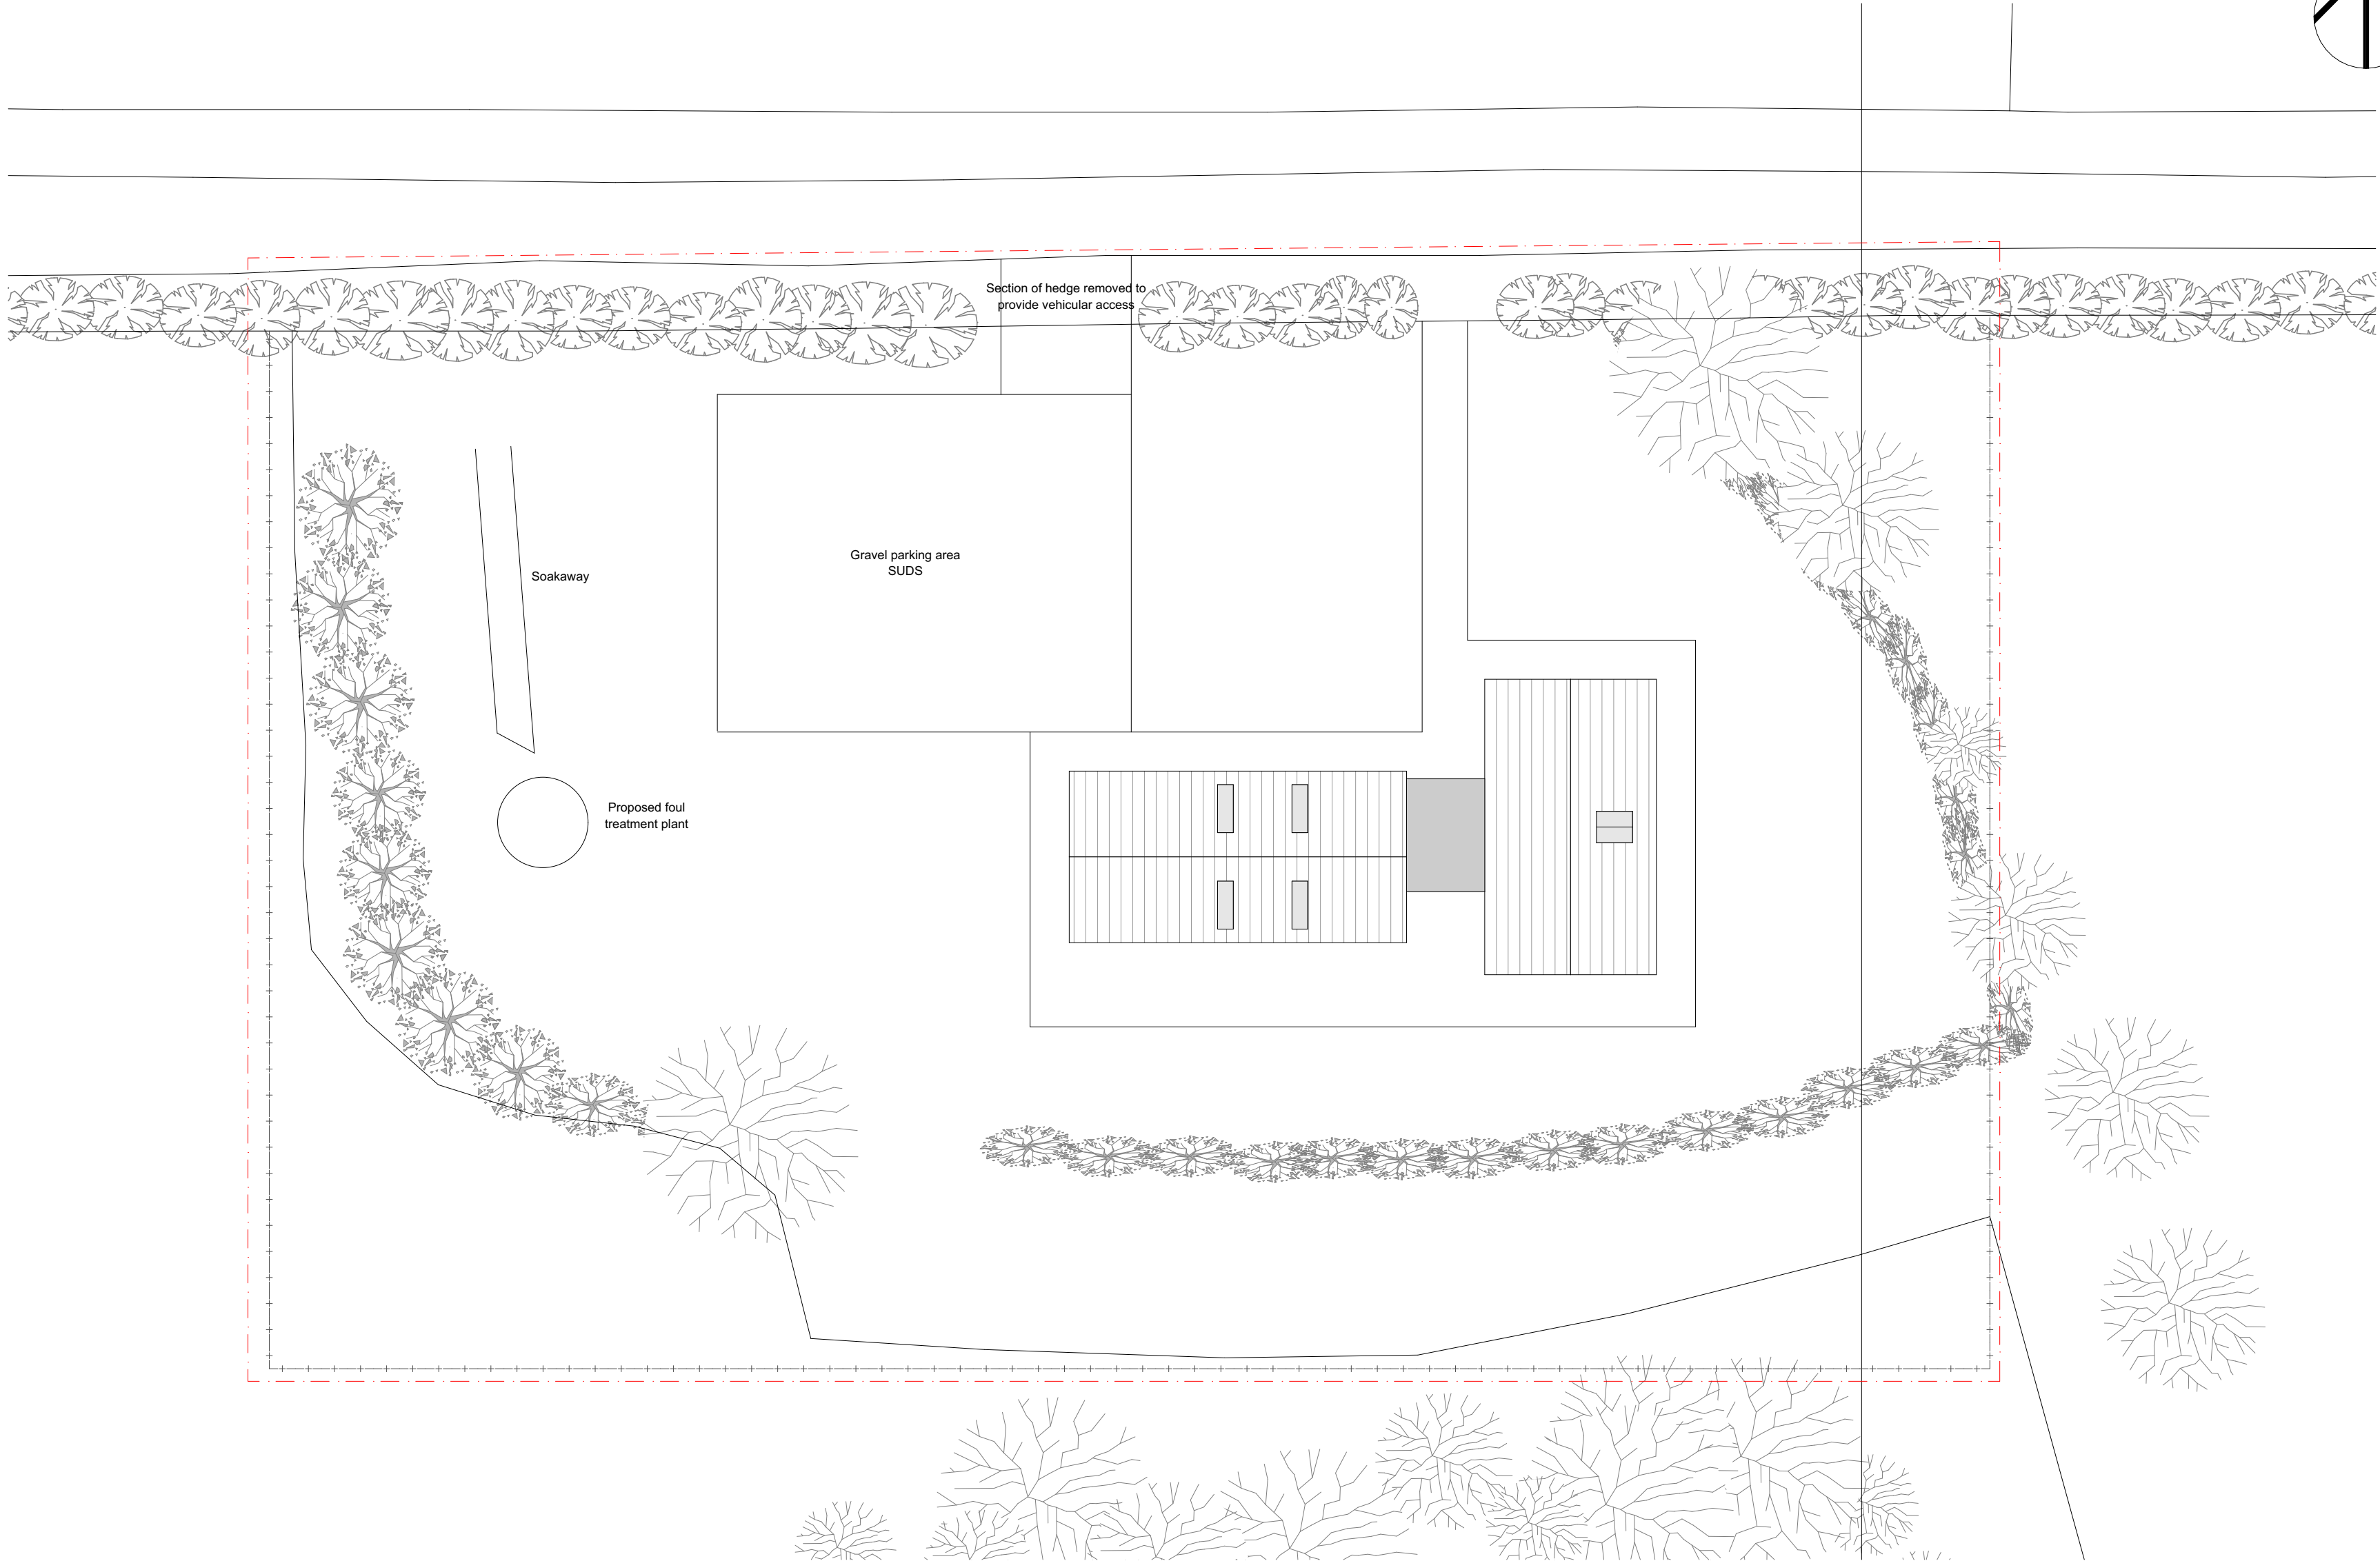

0. OS PLAN PROPOSED 1:200


REPRODUCTION OF THESE DRAWINGS BY COPYING OR PRINTING IS CARRIED OUT AT YOUR OWN RISK, PLEASE REFER TO ASSOCIATED SCALE BAR. DO NOT SCALE FROM THESE DRAWINGS FOR CONSTRUCTION PURPOSES. ANY DISCREPANCIES SHOULD BE IMMEDIATELY RAISED WITH AC ARCHITECTS

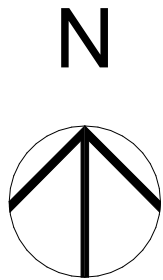


Scale Bar ~ 1:200



Scale Bar ~ 1:500

 

Scale Bar ~ 1:10

 

Scale Bar ~ 1:20



Scale Bar ~ 1:50



Scale Bar ~ 1:100



Scale Bar ~ 1:1250

ALL DIMENSIONS TO BE CONFIRMED ON SITE PRIOR TO CONSTRUCTION

DATE	INITIAL	REVISION	SUFFIX



CLIENT
John & Jacqui Lane

PROJECT
New Dwelling Canon Frome
Herefordshire HR8 2TF

TITLE
Proposed Site Plan
PLANNING

SCALE @ A2	PRINTED DATE	DRAWN	CHECKED
1:200	August 20	ACC	ACC

No. 374 - PL102

REV.

LEWIS HOUSE, UNIT 213, EAST WAY
HILLEND IND EST, DUNFERMLINE
FIFE, KY11 9JF, SCOTLAND

t - 01383 737101
e - info@acarchitects.biz
w - www.acarchitects.biz