


FLOOR PLAN

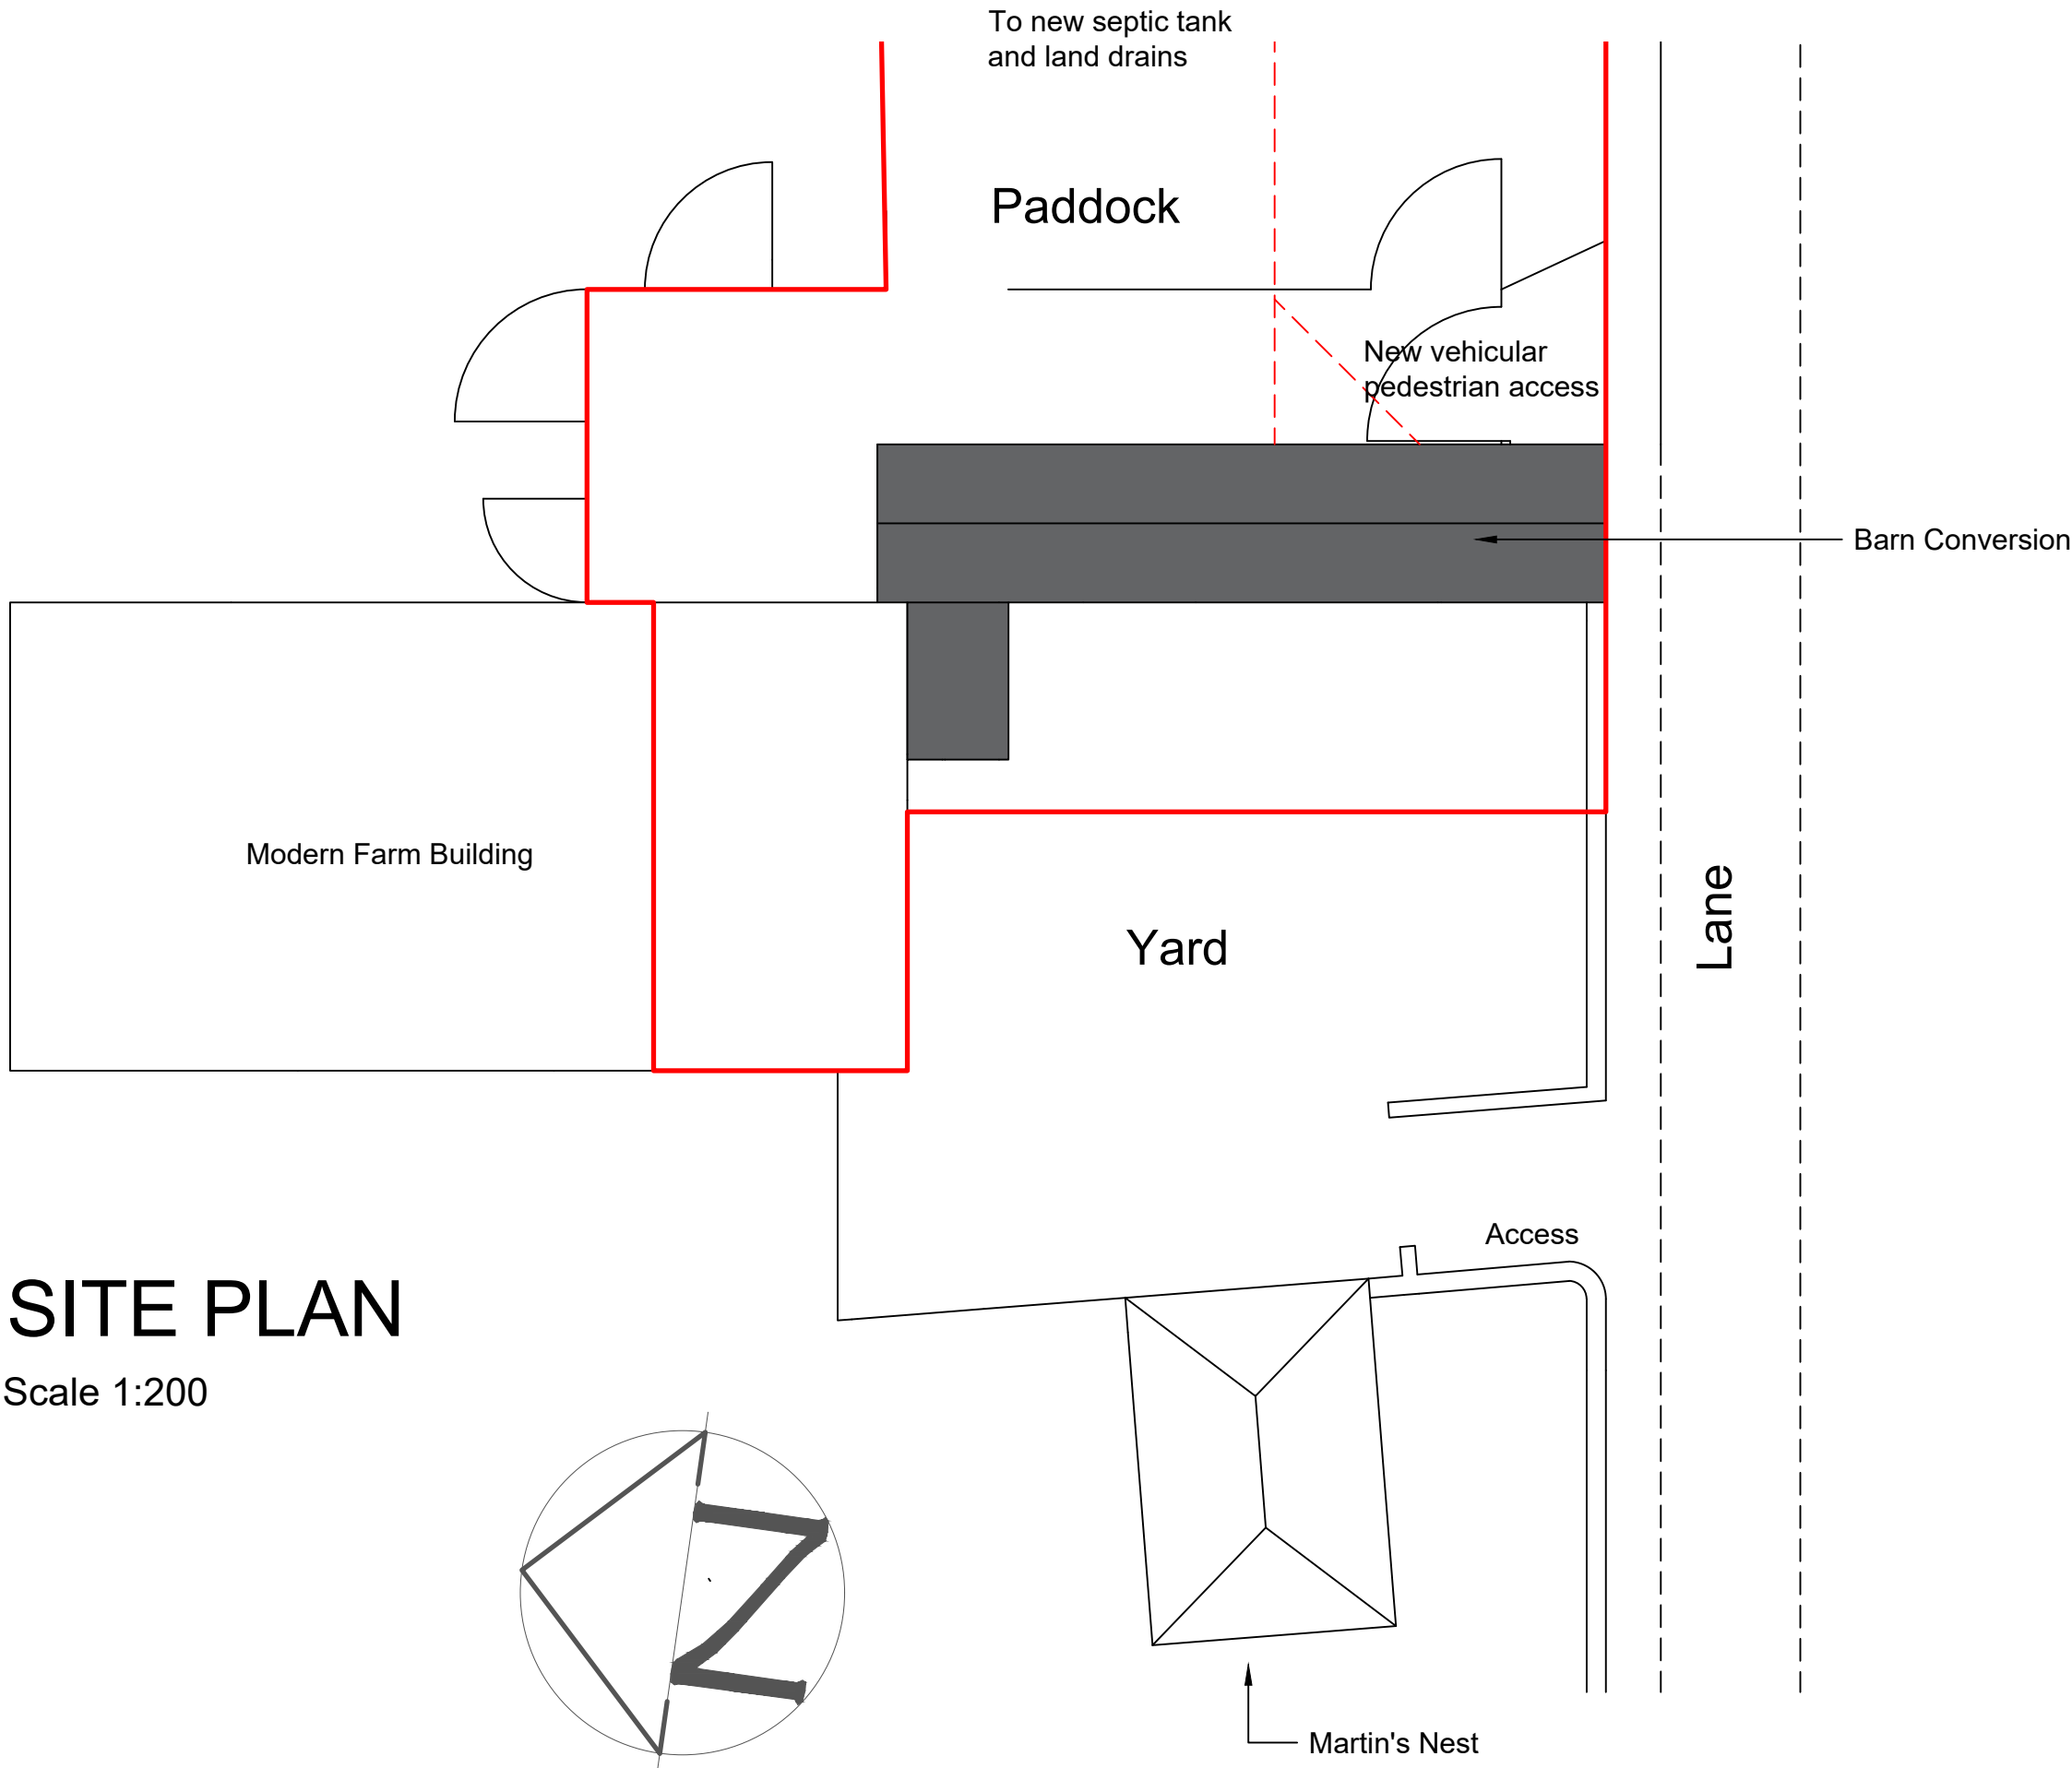

SITE PLAN
Scale 1:200

NOTES:

This drawing is copyright and may not be reproduced either in part or in full without the prior written permission from Consulting Surveyors. All scale dimensions taken from this drawing are to be verified on site.

Materials and workmanship are to comply in all respects with current British Standard code of practice and Building Regulations.

The contractor is to check and verify all building and site dimensions, levels and sewer invert levels at connection points prior to commencement of works.

IF IN DOUBT ASK. DO NOT SCALE. This drawing must be read in conjunction with all other Architectural, Structural, Civil and Engineering drawings and specifications

Rev	Date	Details Of Issue	Initials
Issue			
SIMON ANGELL Architectural and Planning Consultant Orchard Cottage Ashford Carbonell Shropshire SY8 4BX Telephone : 01584 831424 Mobile : 07855864403			
Client Mrs J Elderkin			
Project Barn Conversion at Martin's Nest Puddleston Leominster Herefordshire HR6 0QY			
Title Proposed			
Drawn SA	Checked:	Date: June 20	Scale (at A1) 1:50 / 1:100
Drg no. 538/20/2	Project no.		Revision No.