


AREA AS SHOWN ON 1:2500 SCALE SITE PLAN.
DRAWING NO: SGC111120. SHEET 2 OF 3.

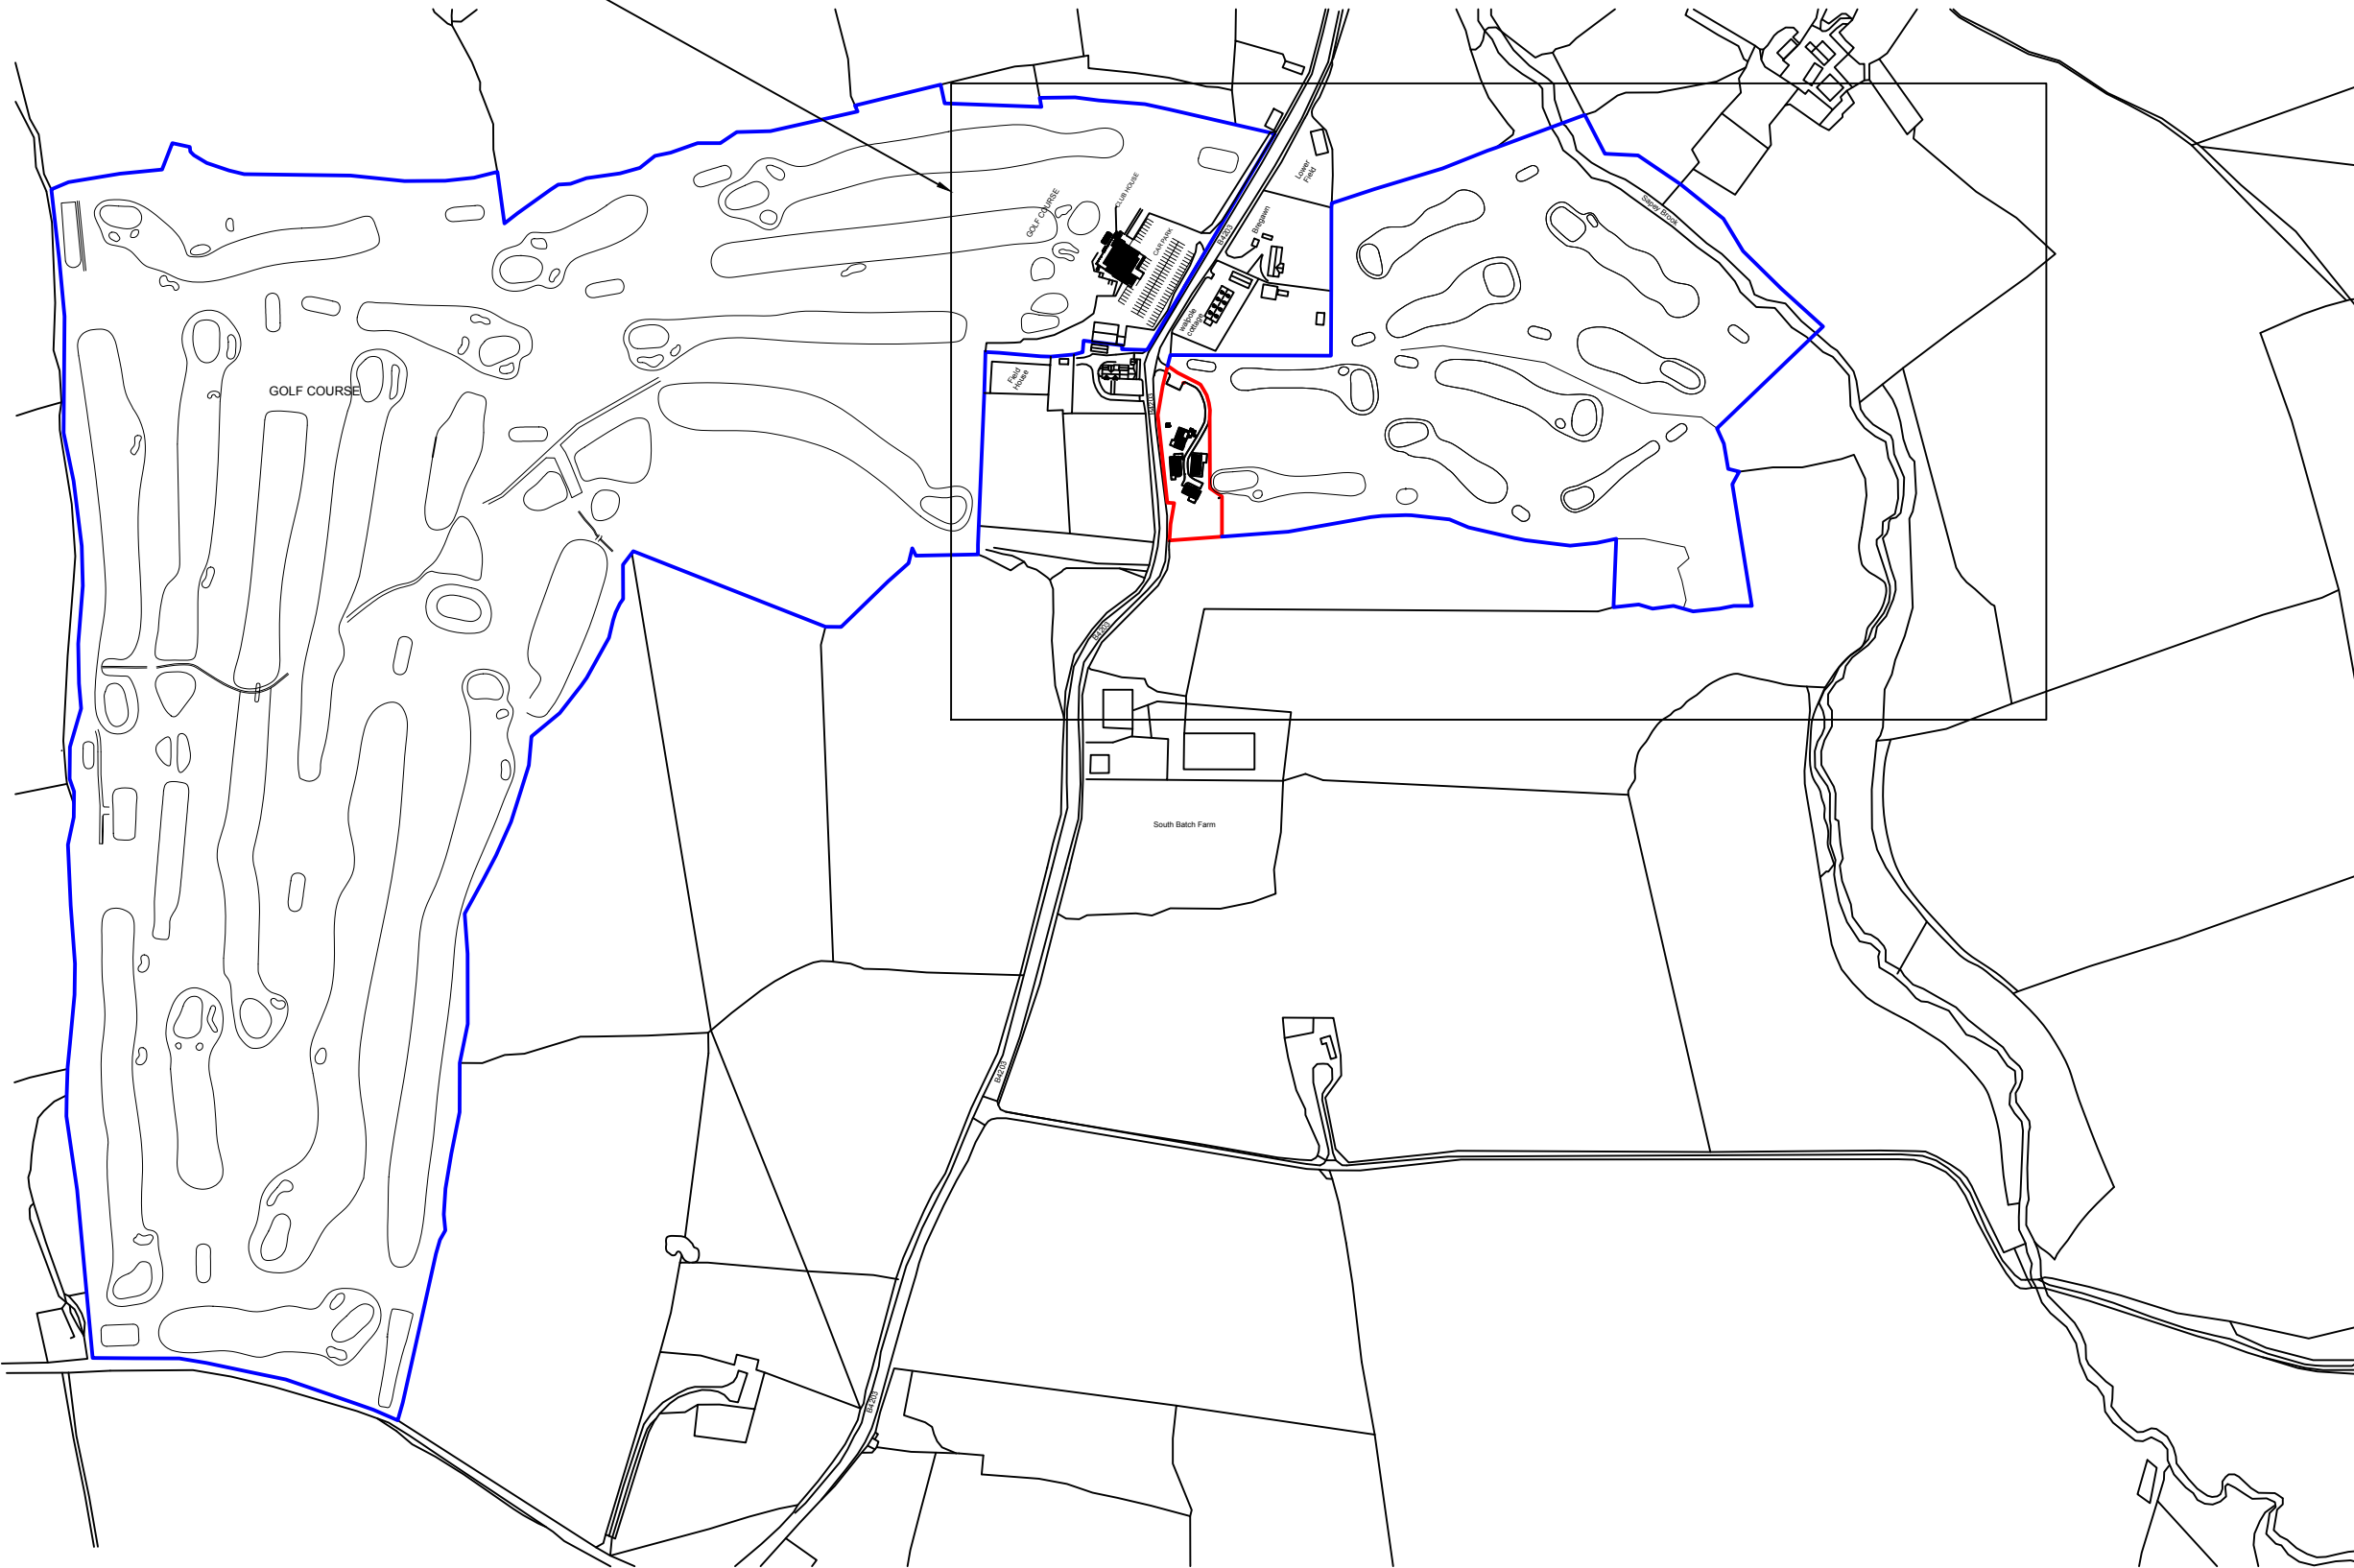

TITLE:	CHANGE OF USE APPLICATION - SITE LOCATION PLAN	SCALE: 1:5000 @ A3.	NOTES:
PROJECT:	SAHEY GOLF AND COUNTRY CLUB, UPPER SAHEY, WORCESTERSHIRE, WR6 6XT.	DATE: 11/11/2020	
DRAWING NO:	SGC111120	DRAWN: M.S.H	
SHEET 1 OF 3			

SITE LOCATION PLAN.
1:5000 SCALE (PAPER SIZE A3)