




Part South East Elevation

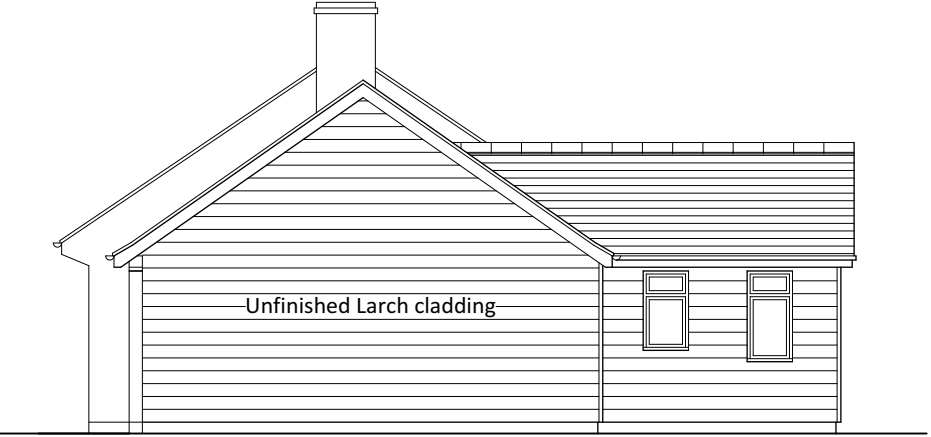


North East Elevation

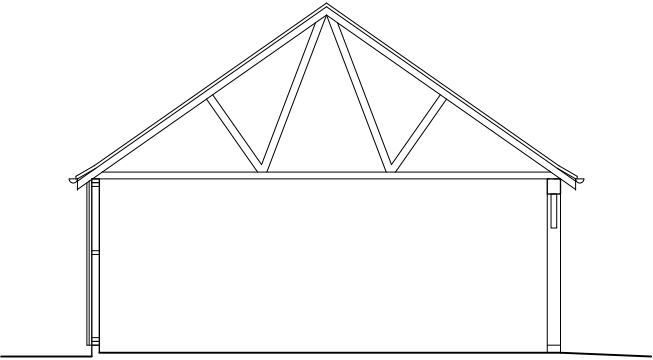


Section

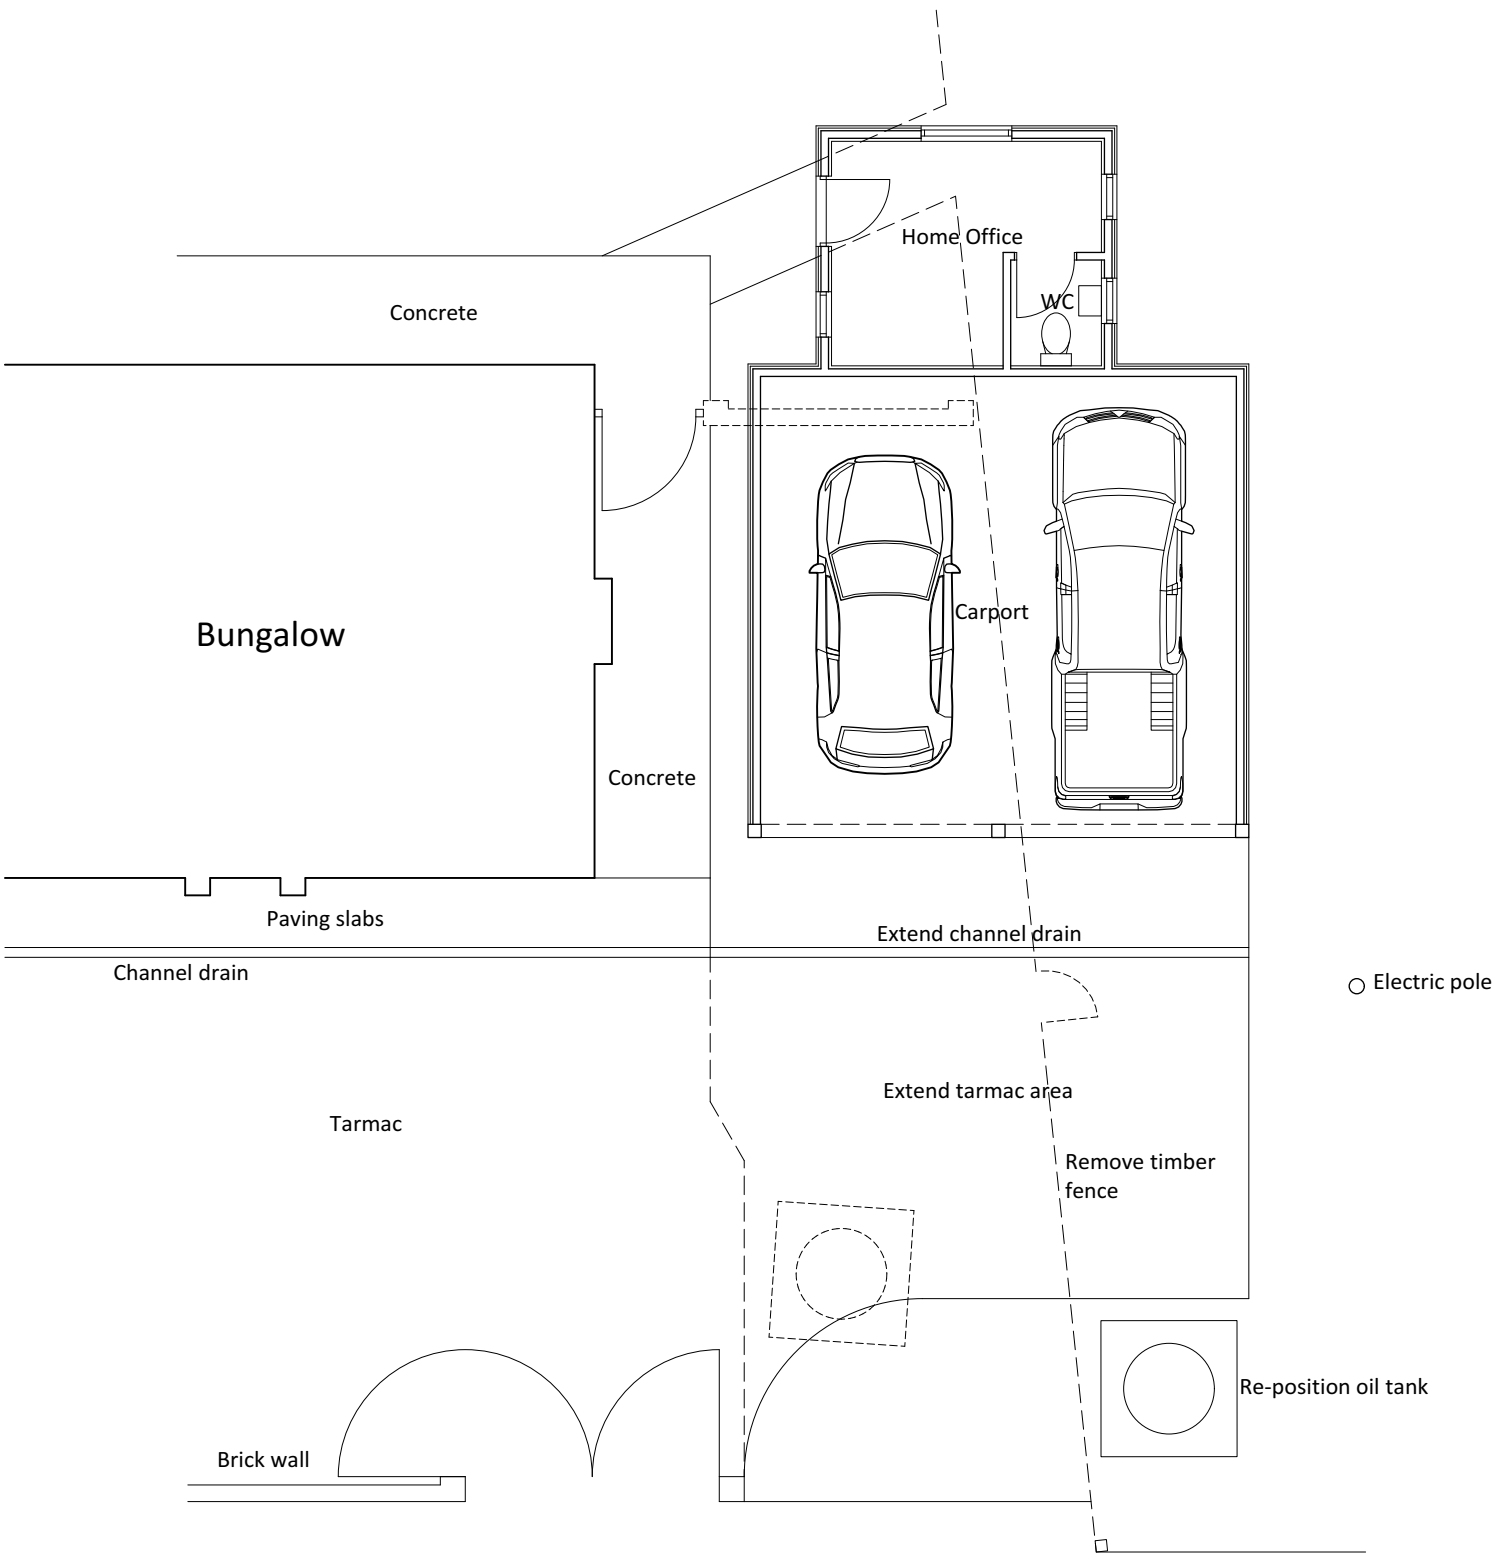

Plan

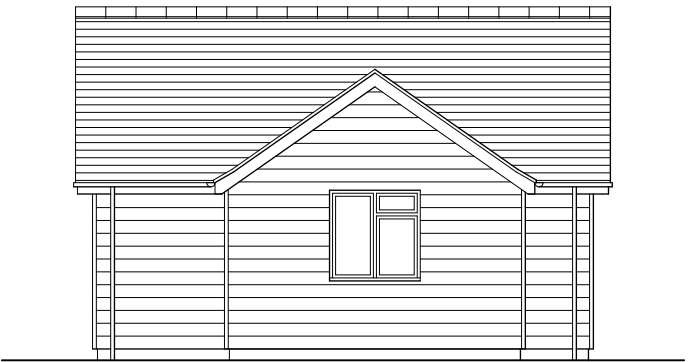

North West Elevation

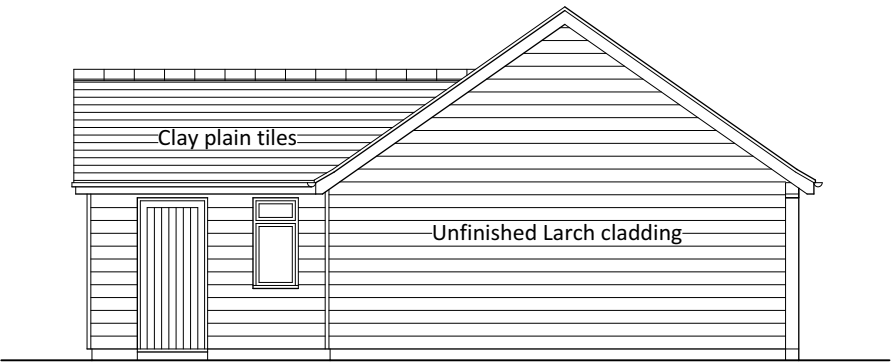

South West Elevation

Scale 0 1m 2m 3m 4m 5m

Revisions:

Client: Mary Grove

Job: Beechwood, Stoke Prior

Title: Proposed Garage/Home Office

Scale: 1:100 @ A2

Date: November 2020

Drawing No: 2077/02

Bryan Thomas

Architectural Design Limited

The Malt House

Shobdon, Leominster

Tel/Fax 01568 708238