




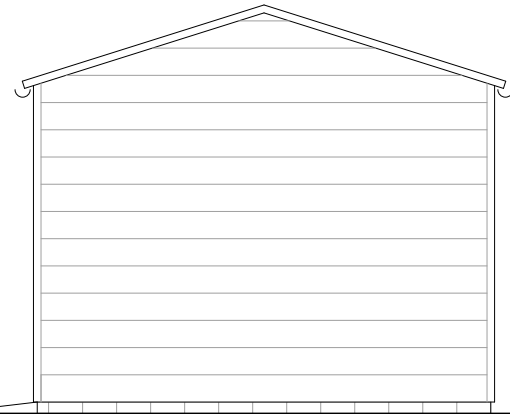


West Elevation

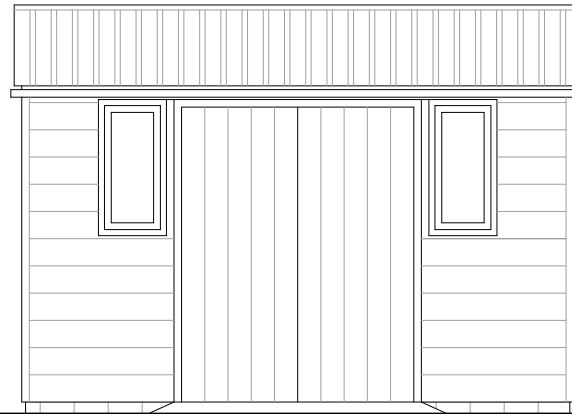


North Elevation

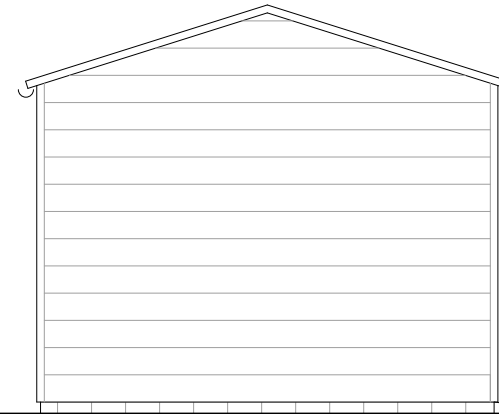


East Elevation

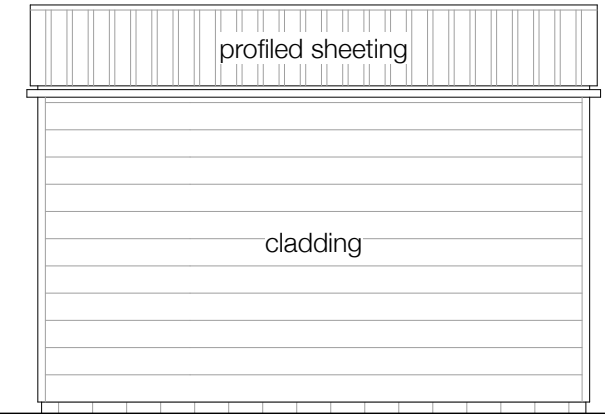

South Elevation

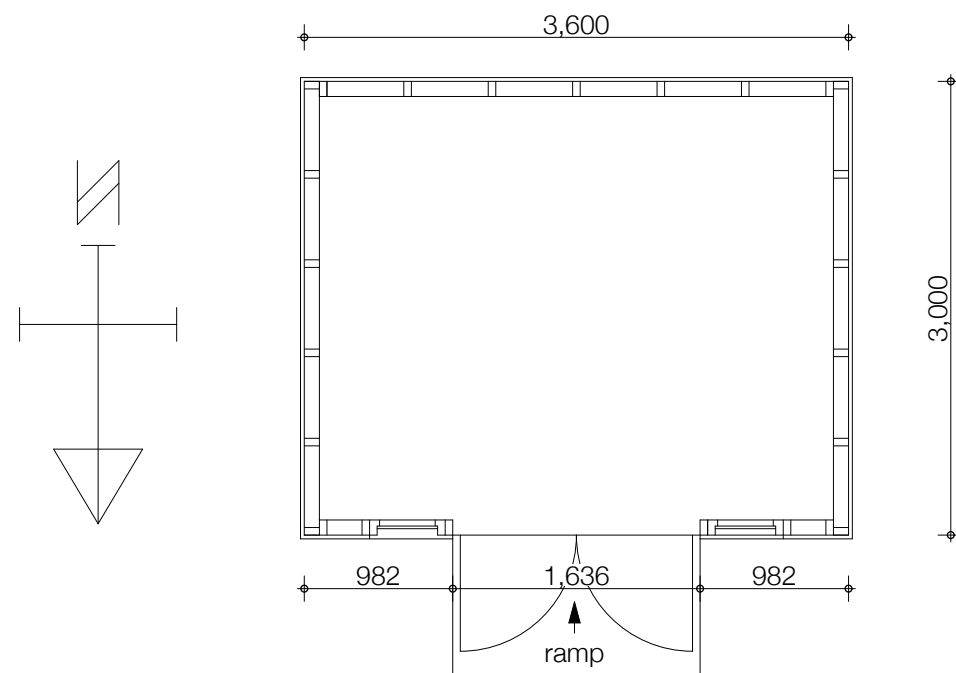

Plan

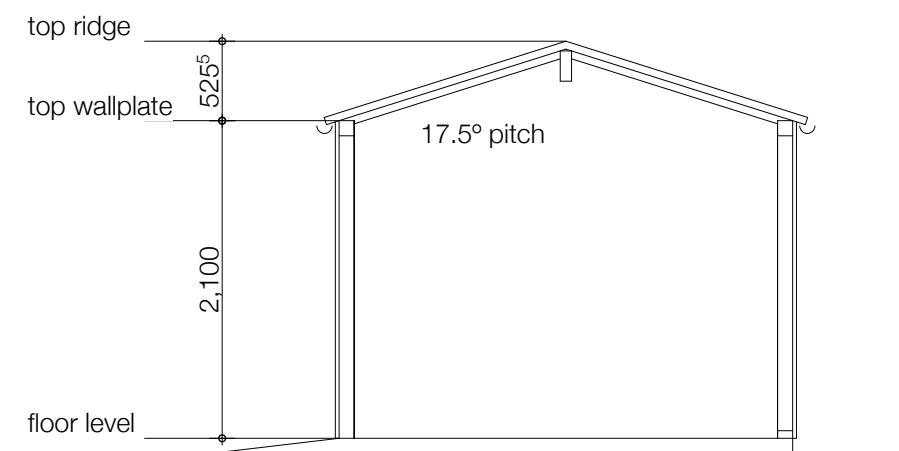

Section



Proposed Storage Shed at
The Last Post, Broad Street, Weobley
PLAN, ELEVATIONS & SECTION
Scale 1:50 (A3 paper) November 2023 Dwg No 203.1B

PAUL TITLEY
Architectural Consultant
New Cottage, Upper Common, Eyton
Leominster, Herefordshire. HR6 OAQ
Tel: 07961 427920
email: ptdesign32@gmail.com