





N / 101599 / FH

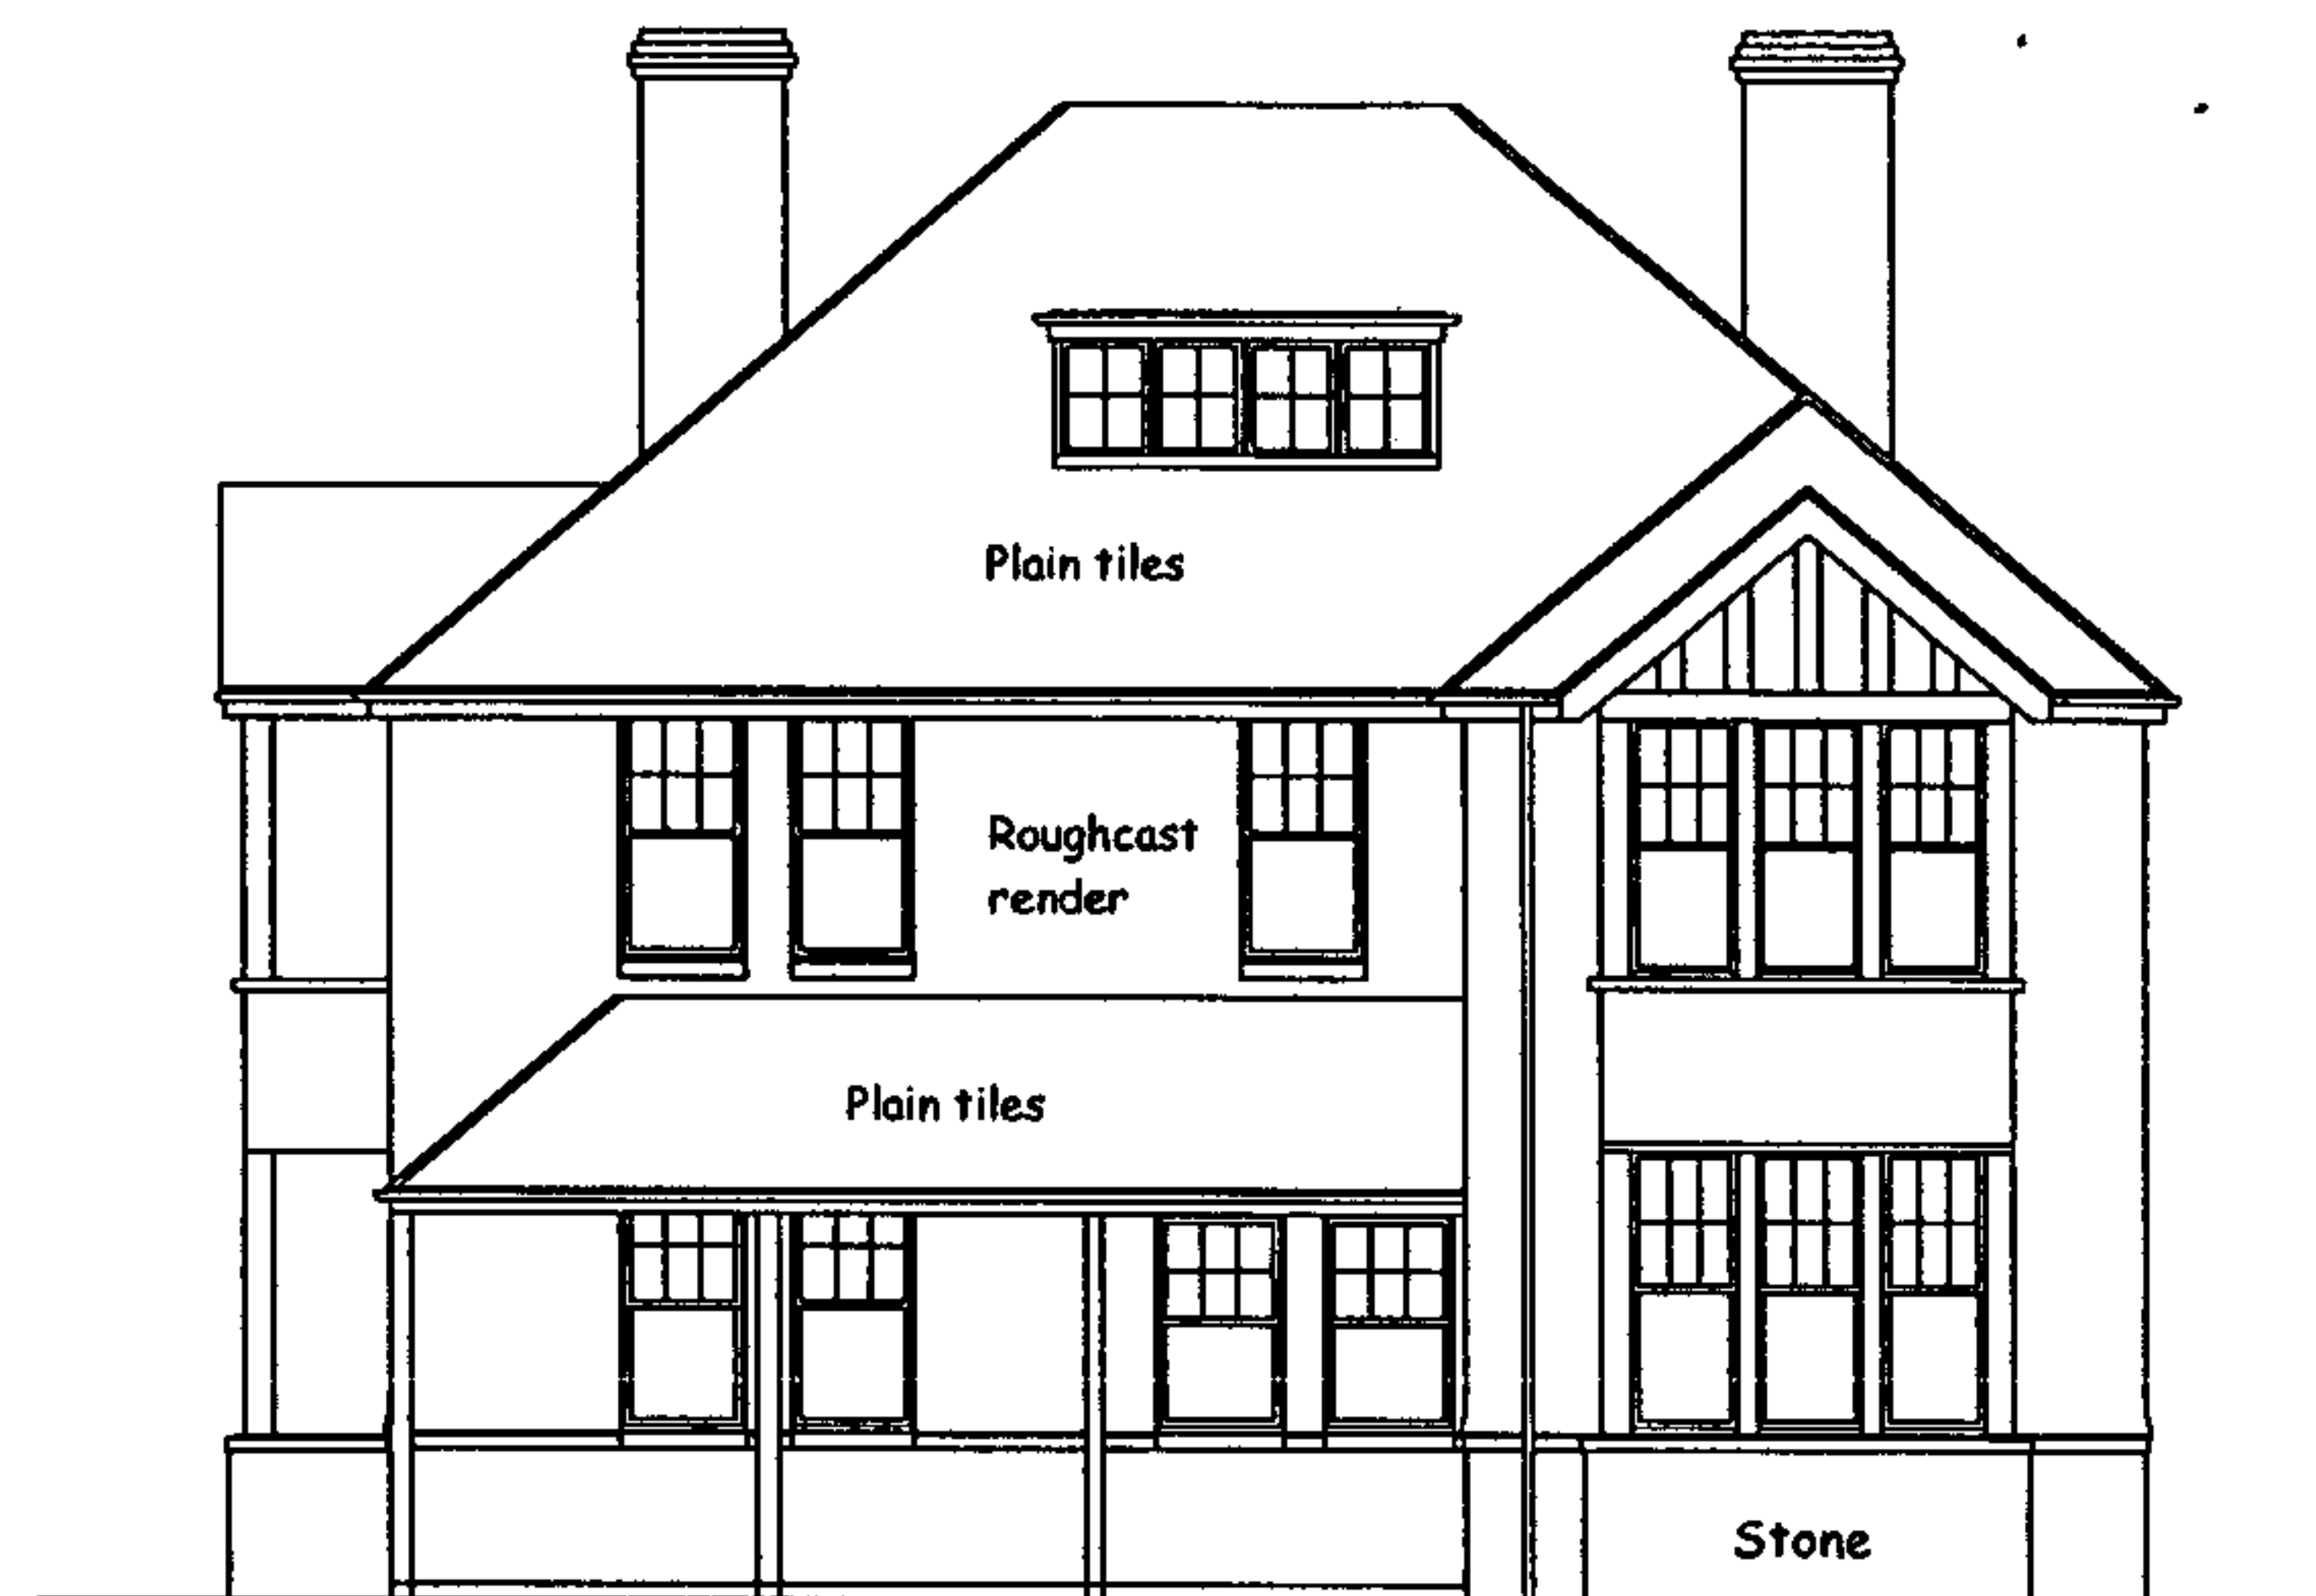


South West Elevation

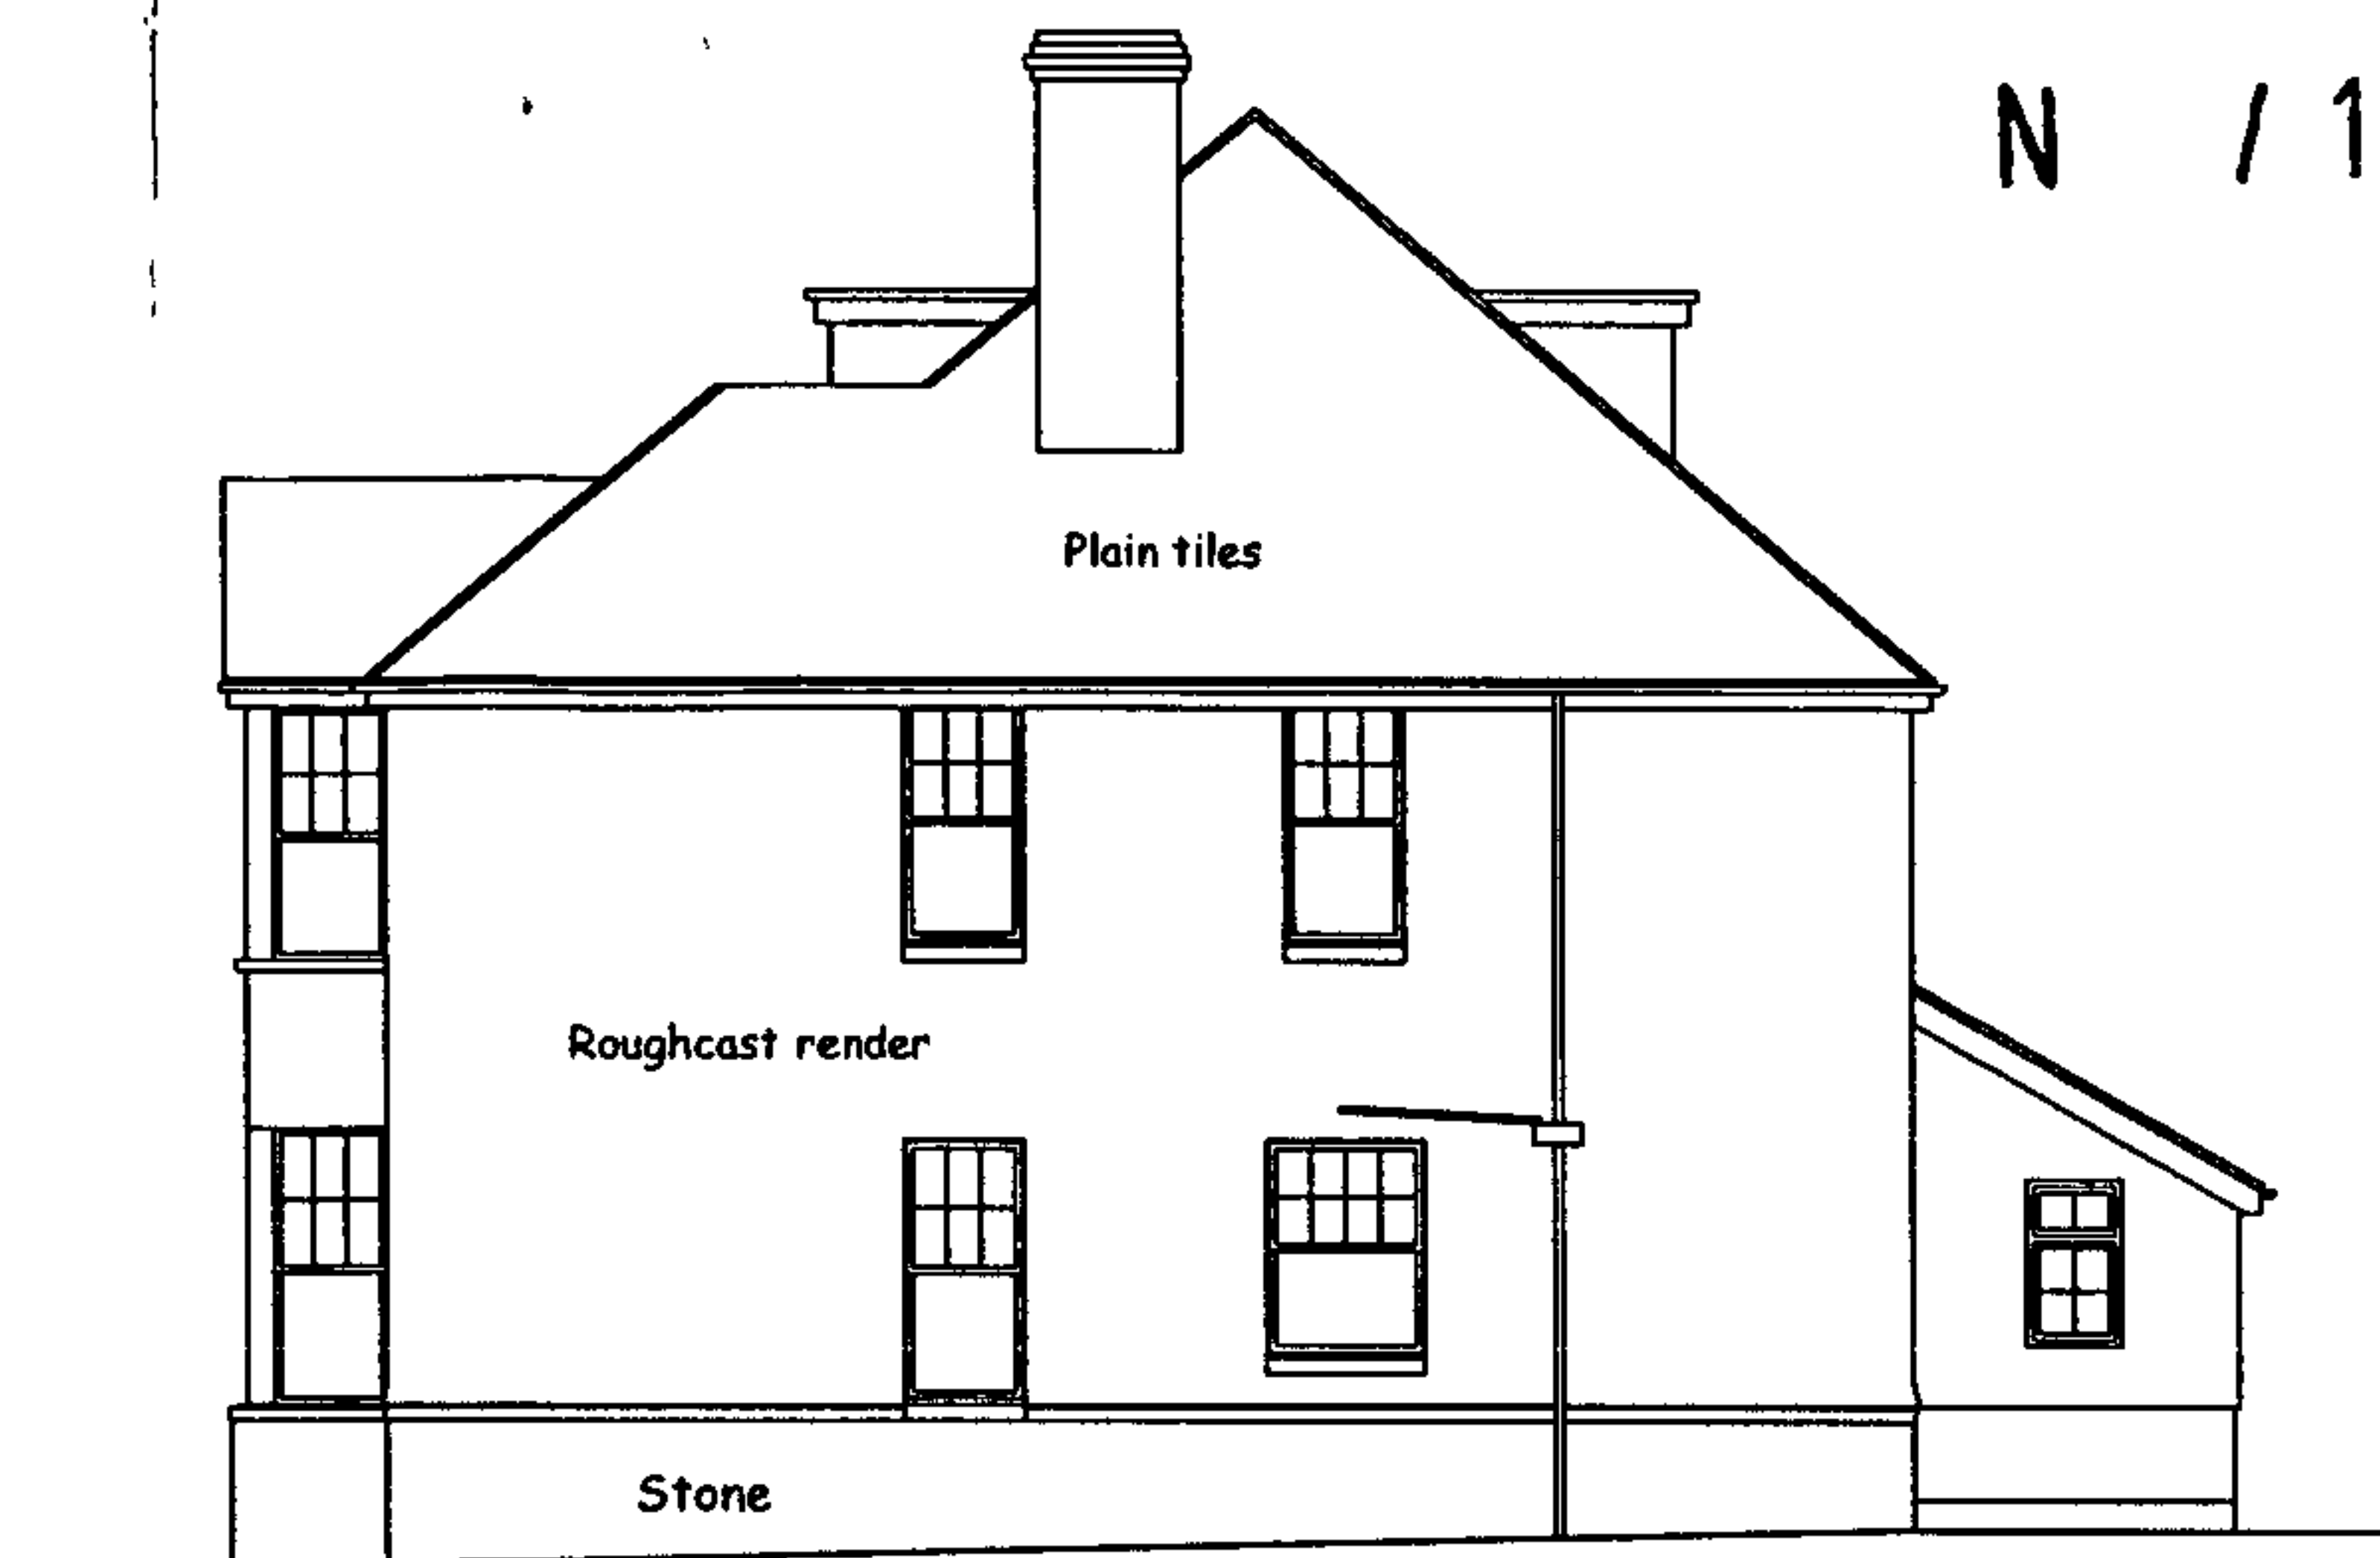

South East Elevation

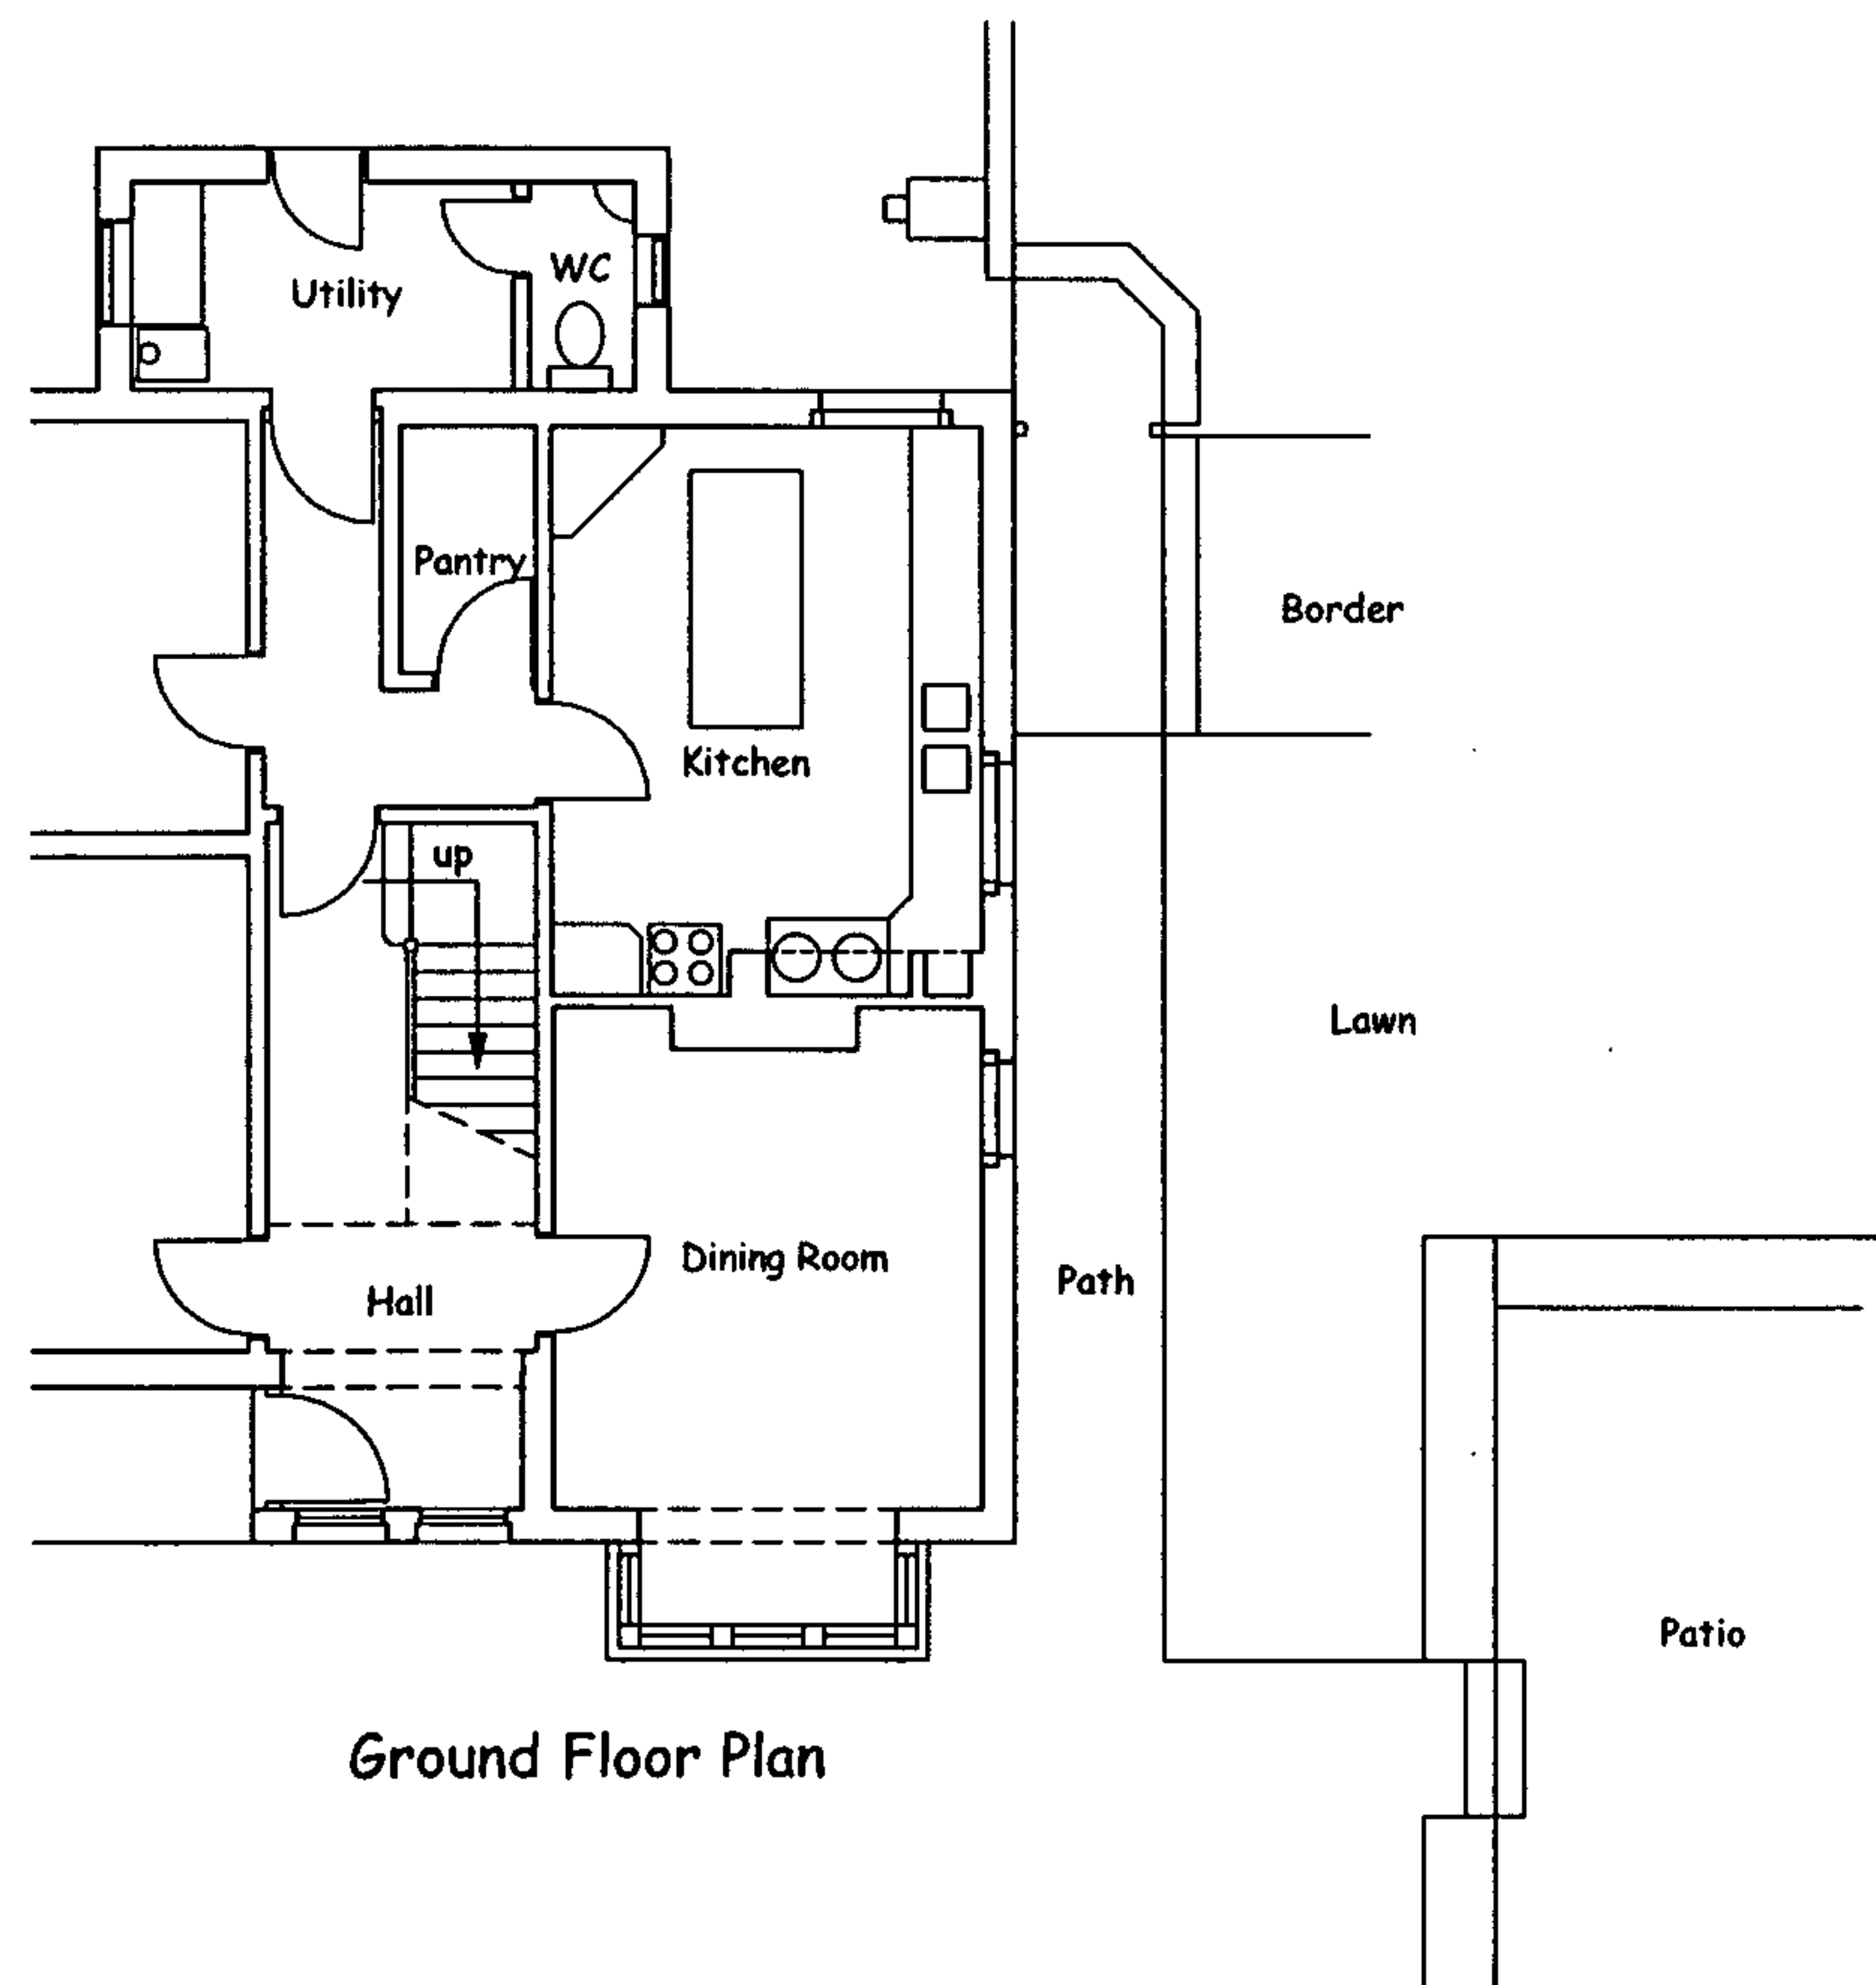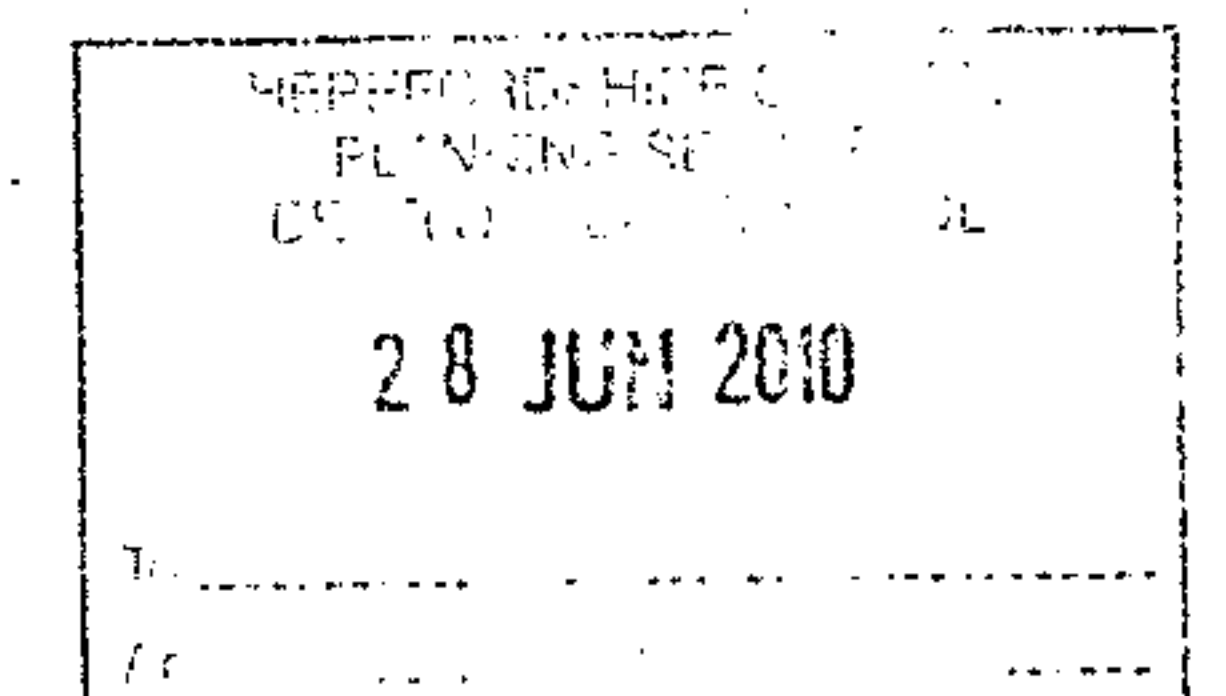

Ground Floor Plan

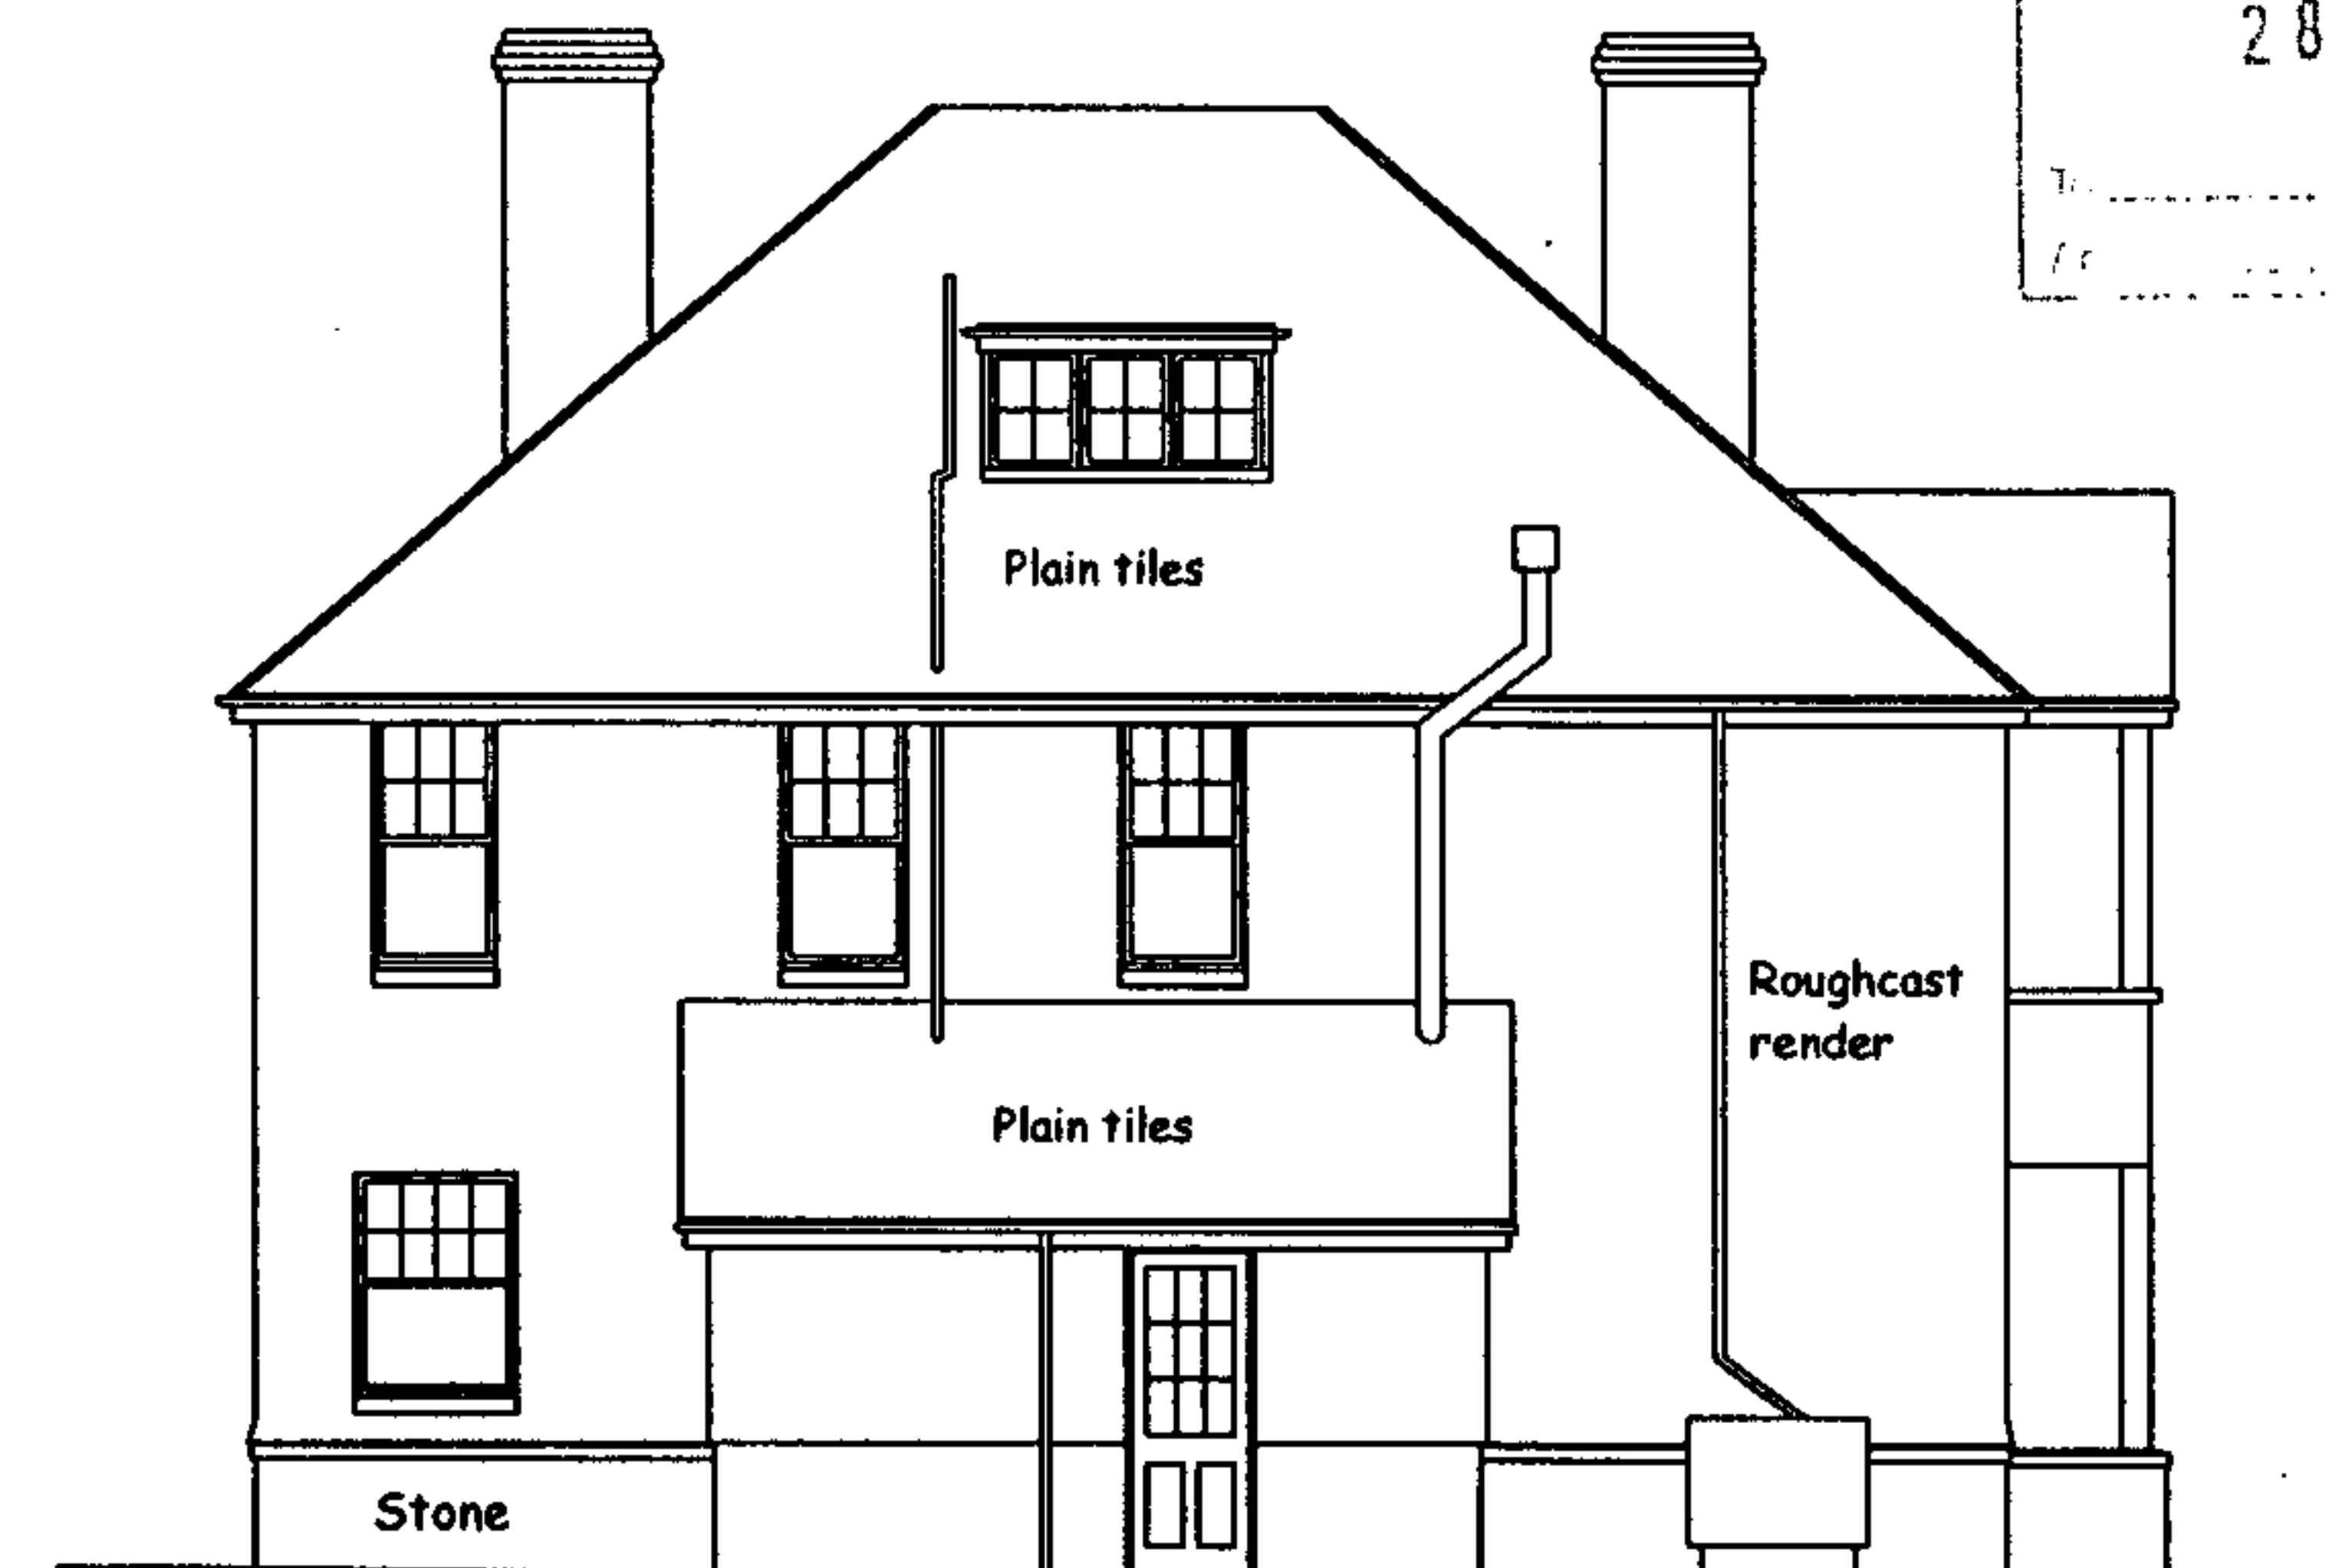

North East Elevation

Client: Dr & Mrs M Lias
Job: Strathmore, Lyonshall
Title: Building as Existing
Scale: 1:100 @ A3
Date: May 2010
Drawing No: 767/01

Bryan Thomas
Architectural Design Limited
The Malt House
Shobdon, Leominster
Tel/Fax 01568 708238